


This drawing is to be read in conjunction with all other relevant technical information, statutory approvals, specifications and 3rd party information. Do not scale from this drawing. Use only dimensions provided. All dimensions and levels to be checked on site and all discrepancies must be reported to the drawings author immediately. Responsibility cannot be accepted for alteration and/or deviation from this design without the prior acknowledgement of the drawings author. Any commercial decisions relating to this information must make due allowance for dimensional and area variation resulting from the design development and construction processes as well as the requirements of statutory authorities. This drawing is to be used only for the purposes indicated. This drawing is copyright and the property of Northmill Ltd (NMA) and must not be reproduced without prior written agreement. Any Intellectual Property Rights (IPR) relating to the design(s) described in this drawing belong to the originating designer and, where it is not NMA's design, no credit for the design or IPR is sought by this drawings author.

PLANNING NOTES:


1. Proposals are subject to statutory consents and their related conditions.
2. Proposals are indicative only and subject to further detailed design.
3. Areas are approximate and are based on existing measured data provided by others.
4. Proposals may be subject to 3rd party agreements such as party wall agreements, rights of light, access easements and other legal covenants.
5. Proposals are subject to legal agreements and amendments to existing leases agreements where applicable.

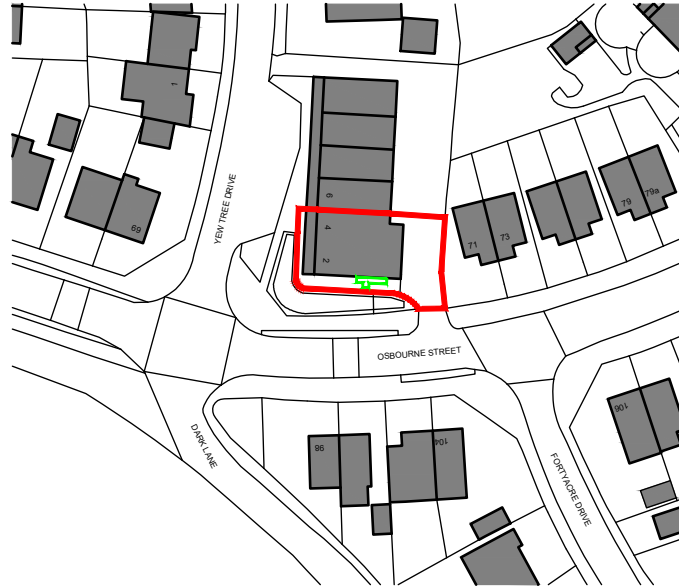

SITE LOCATION PLAN
SCALE 1:1250

Key:

- Assumed Application Site Boundary
- InPost Location

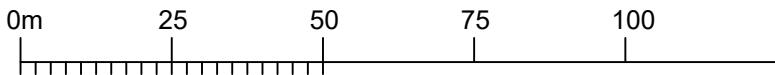

Scale - 1:1250

P1	Planning Issue	WJB	HD	04/10/2023
Rev	Description	By	Chk	Date

NORTHMILL
associates

The Tootal Buildings 55 Oxford Street Manchester M1 6EU
0161 639 4411
mcr@northmillassociates.com

Project
2-4 Yew Tree Drive, Stockport, SK6 2HJ

Client
NL Jones Planning

Drawing
Location Plan

Project No: 2815 Scale @ A4 1:1250 Date: 04/10/2023

Drawn: WJB Checked: HD Status: PLANNING

Drawing No:
L(00)000

Revision:
P1