



This drawing is to be read in conjunction with all other relevant technical information, statutory approvals, specifications and 3rd party information. Do not scale from this drawing. Use only dimensions provided. All dimensions and levels to be checked on site and all discrepancies must be reported to the drawings author immediately. Responsibility cannot be accepted for alteration and/or deviation from this design without the prior acknowledgement of the drawings author. Any commercial decisions relating to this information must make due allowance for dimensional and area variation resulting from the design development and construction processes as well as the requirements of statutory authorities. This drawing is to be used only for the purposes indicated. This drawing is copyright and the property of Northmill Associates Ltd (NMA) and must not be reproduced without prior written agreement. Any Intellectual Property Rights (IPR) relating to the design(s) described in this drawing belong to the originating designer and, where it is not NMA's design, no credit for the design or IPR is sought by this drawings author.

**PLANNING NOTES:**


1. Proposals are subject to statutory consents and their related conditions.
2. Proposals are indicative only and subject to further detailed design.
3. Areas are approximate and are based on existing measured data provided by others.
4. Proposals may be subject to 3rd party agreements such as party wall agreements, rights of light, access easements and other legal covenants.
5. Proposals are subject to legal agreements and amendments to existing leases agreements where applicable.

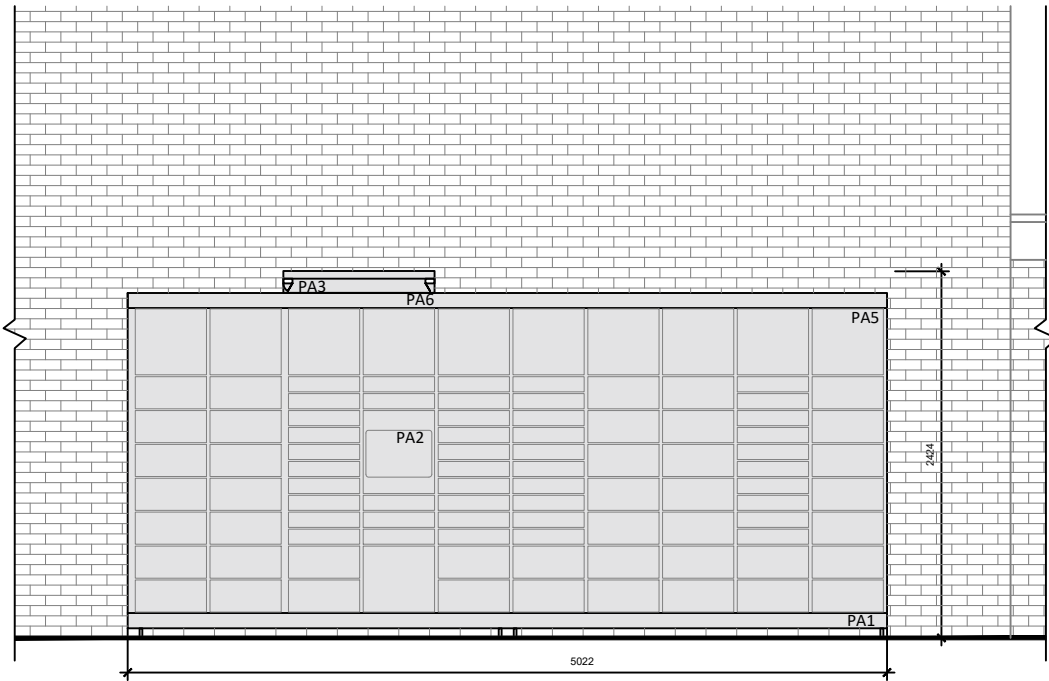


**PROPOSED ELEVATION A**  
SCALE 1:50

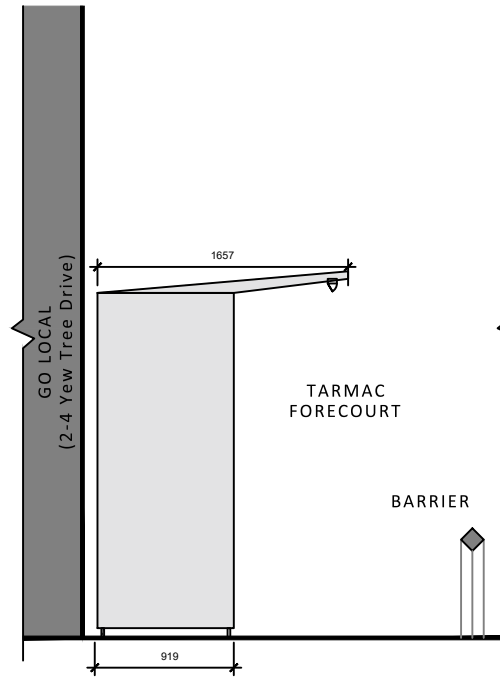


**PROPOSED ELEVATION B**  
SCALE 1:50

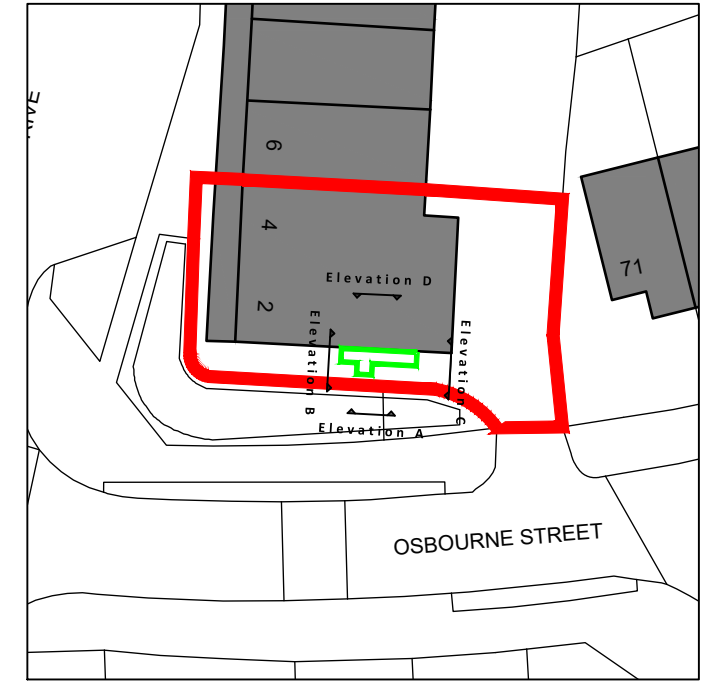

**KEY PLAN**  
SCALE 1:500

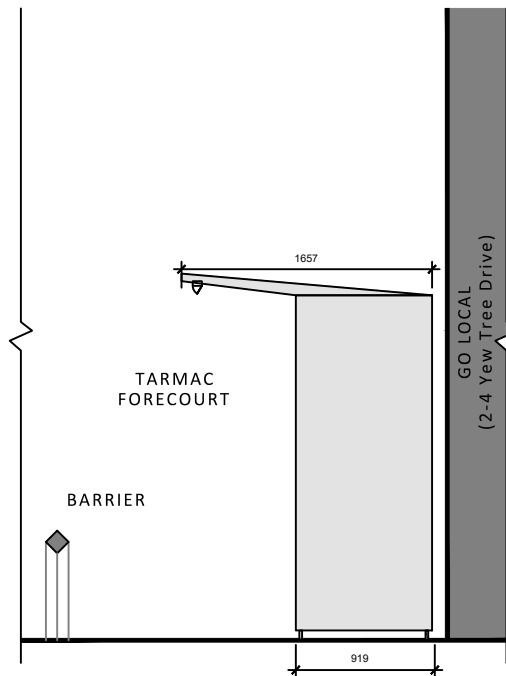

**PROPOSED ELEVATION C**  
SCALE 1:50

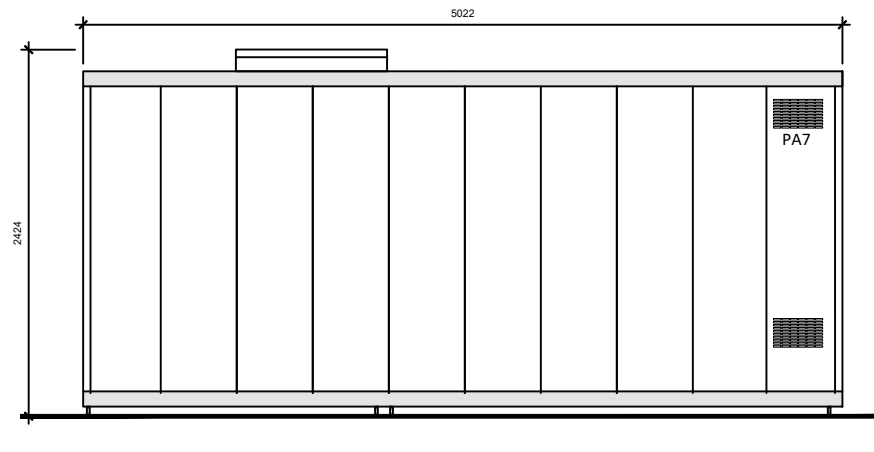

**PROPOSED ELEVATION D**  
SCALE 1:50


**FINISHES KEY**

Please read proposed drawings and notes in conjunction with the full application package.

- PA1 Polymer Concrete Base  
Colour: Black
- PA2 Vertical Touch Screen  
Colour: Black
- PA3 Metal Canopy with Integrated Security Camera  
Colour: White
- PA4 Metal Cladding vinyl wrapped with ORAGUARD 215 Polymeric PVC film  
Colour: Grey
- PA5 Metal Face Drawers vinyl wrapped with ORAGUARD 215 Polymeric PVC film  
Colour: Grey
- PA6 Metal Clad Downlights  
Colour: Dark Grey
- PA7 Metal Rear Vent  
Colour: Silver



**PHOTOGRAPH OF PROPOSED ELEVATION A**

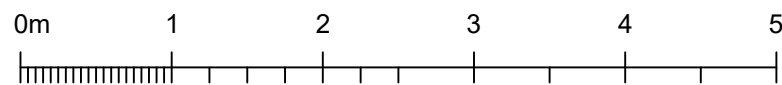

Scale - 1:50

P1	Planning Issue	WJB	HD	04/10/2023
Rev	Description	By	Chk	Date

Project No: 2815	Scale @ A3 1:50	Date: 04/10/2023
Drawn: WJB	Checked: HD	Status: PLANNING
Drawing No: L(02)101		Revision: P1



Northmill Associates Ltd  
Suite 3, 6th Floor, 55 King Street, Manchester, M2 4LQ  
0161 274 4411  
mcr@northmillassociates.com

Project  
2-4 Yew Tree Drive, Stockport, SK6 2HJ

Client  
NL Jones Planning

Drawing  
Proposed Elevations