


Family Room size increased and balcony moved towards the front.

Second Floor, as per approved app no: APP/21/00186/P


Family Room size increased and balcony moved towards the front.

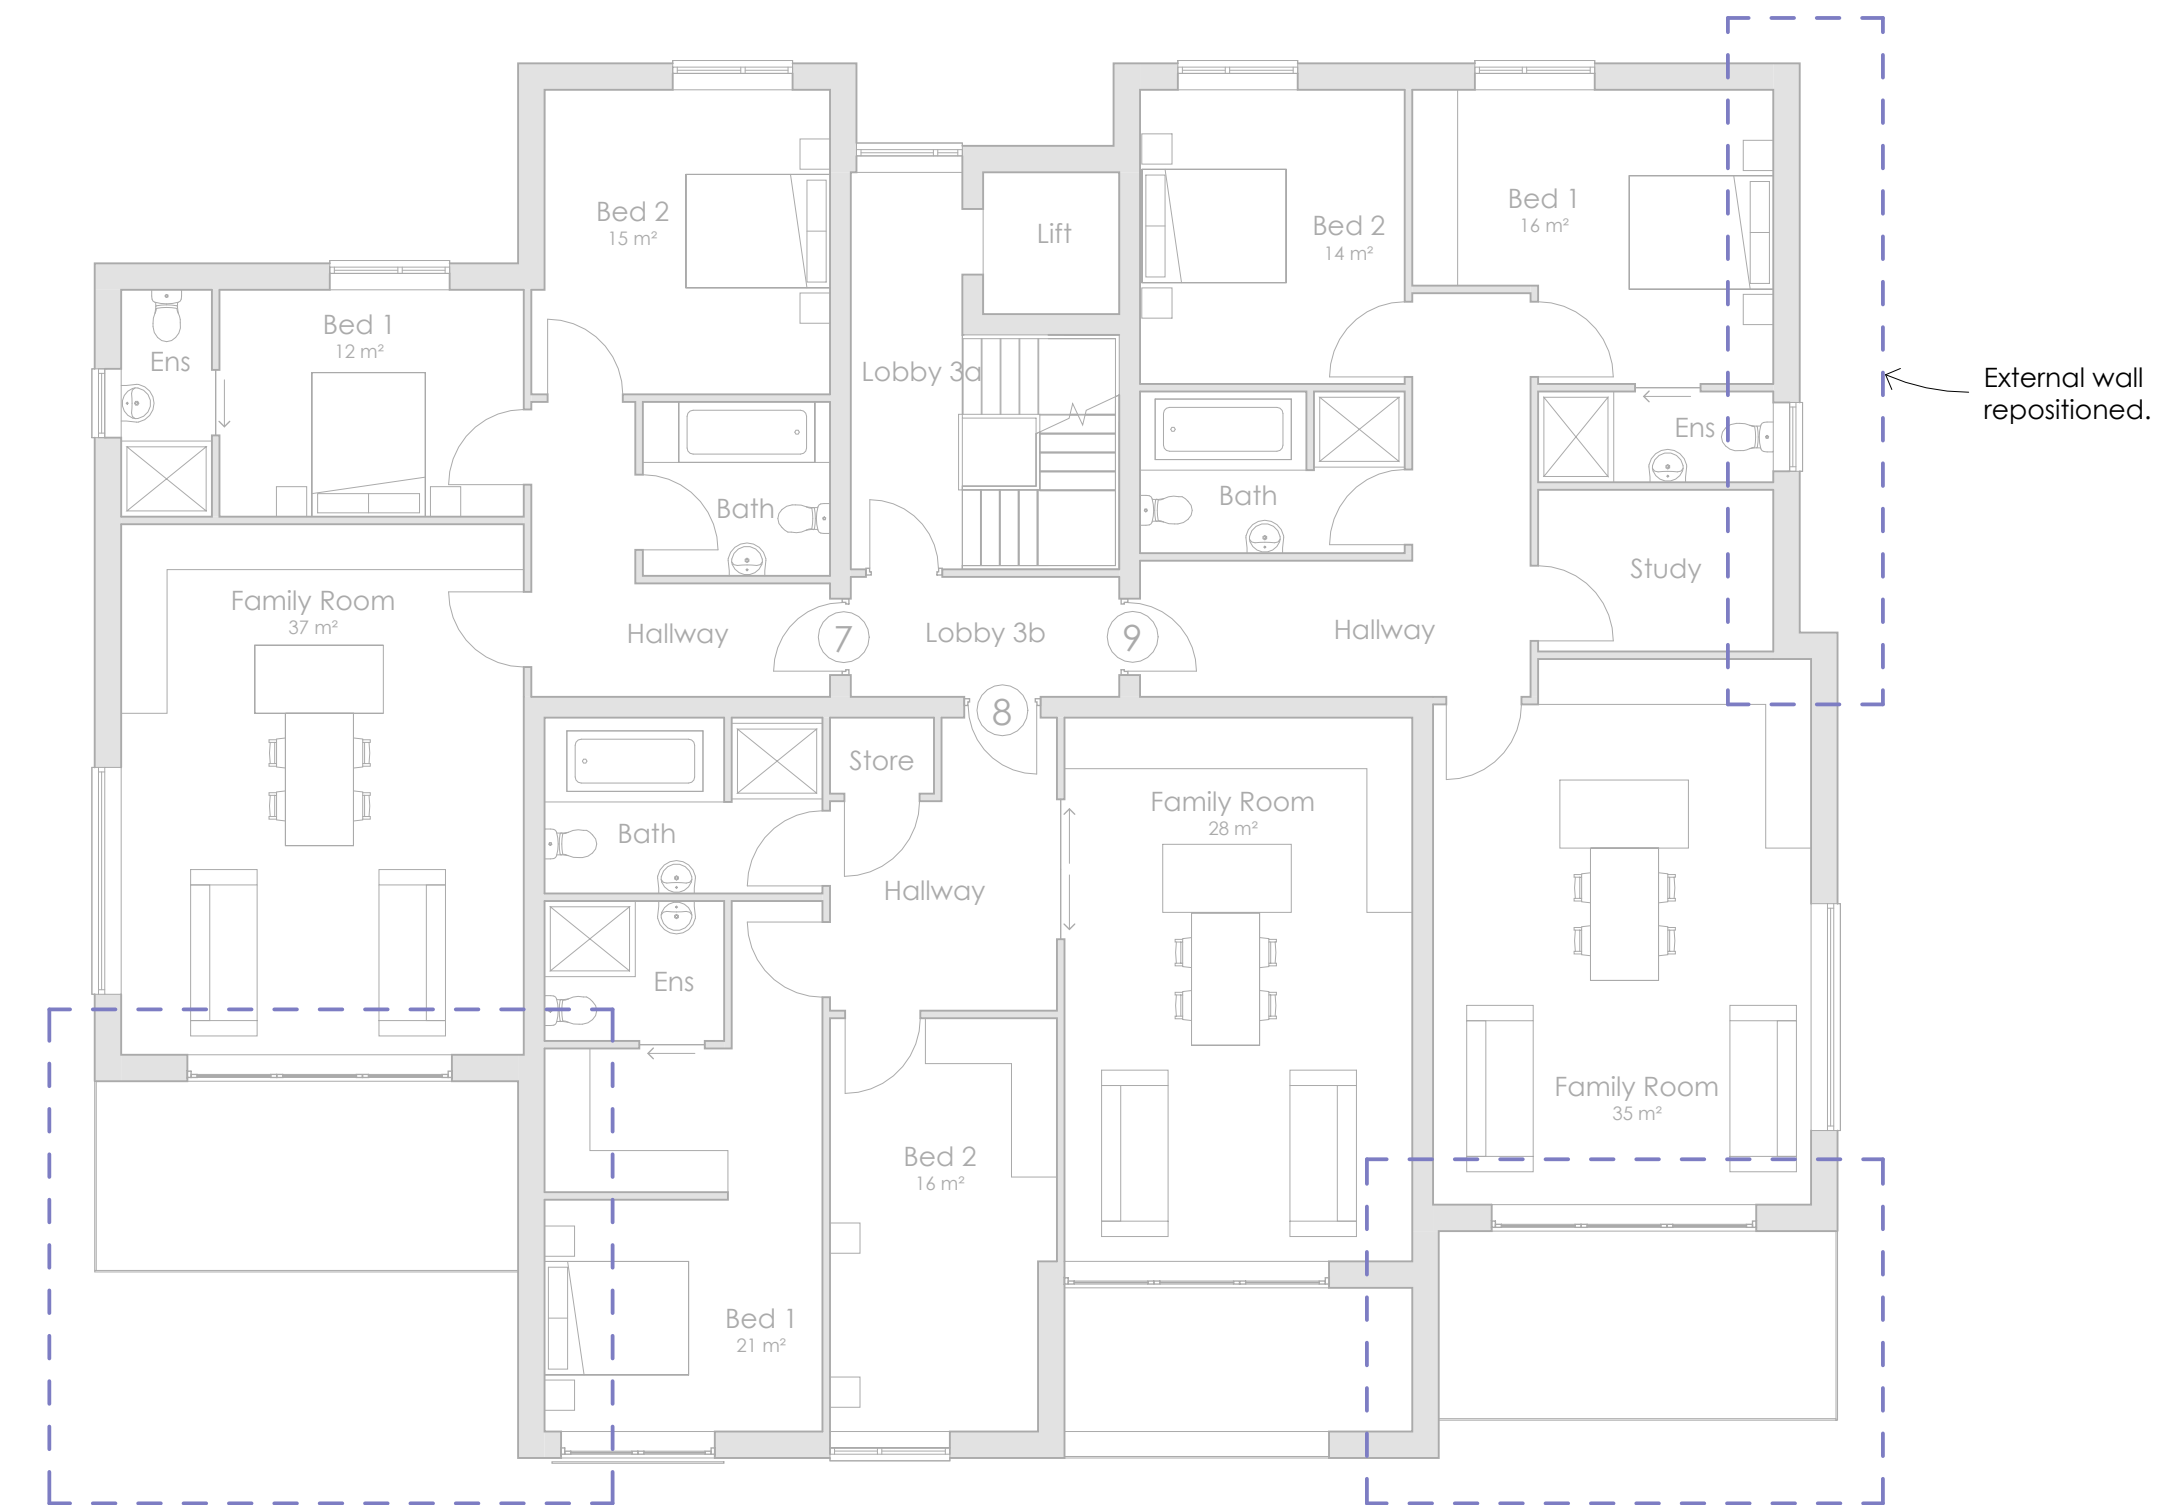

Family Room size increased and balcony moved towards the front.

Third Floor, as per approved app no: APP/21/00186/P


Family Room size increased and balcony moved towards the front.

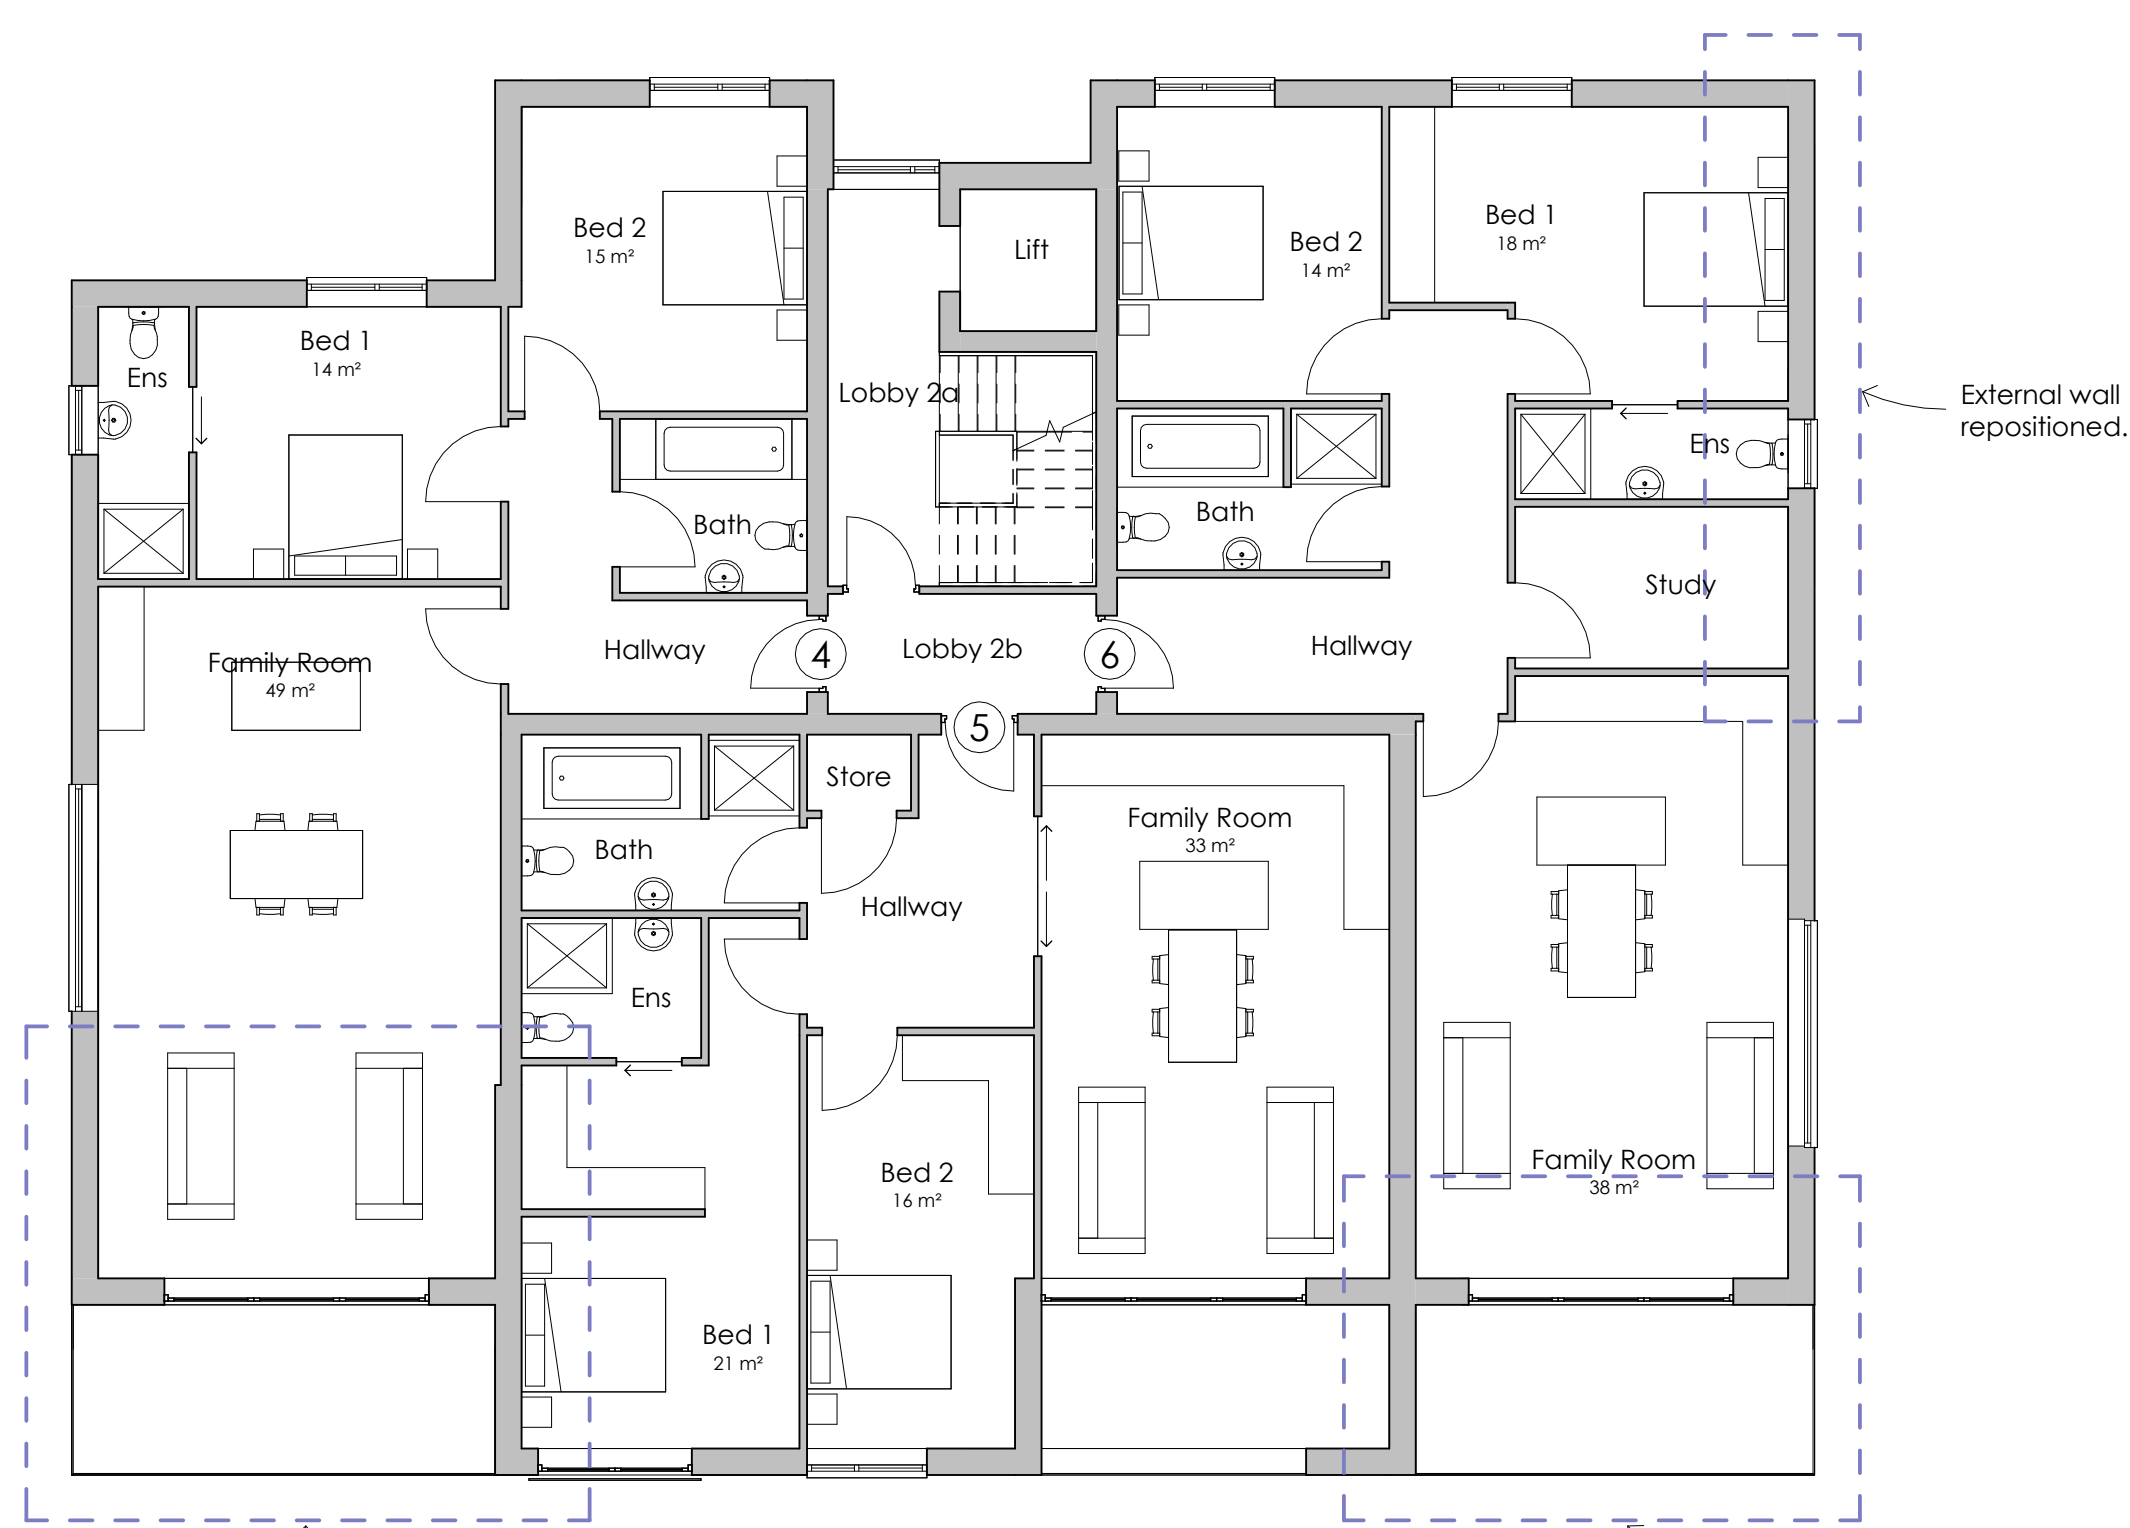

Family Room size increased and balcony moved towards the front.

Second Floor

Family Room size increased and balcony moved towards the front.

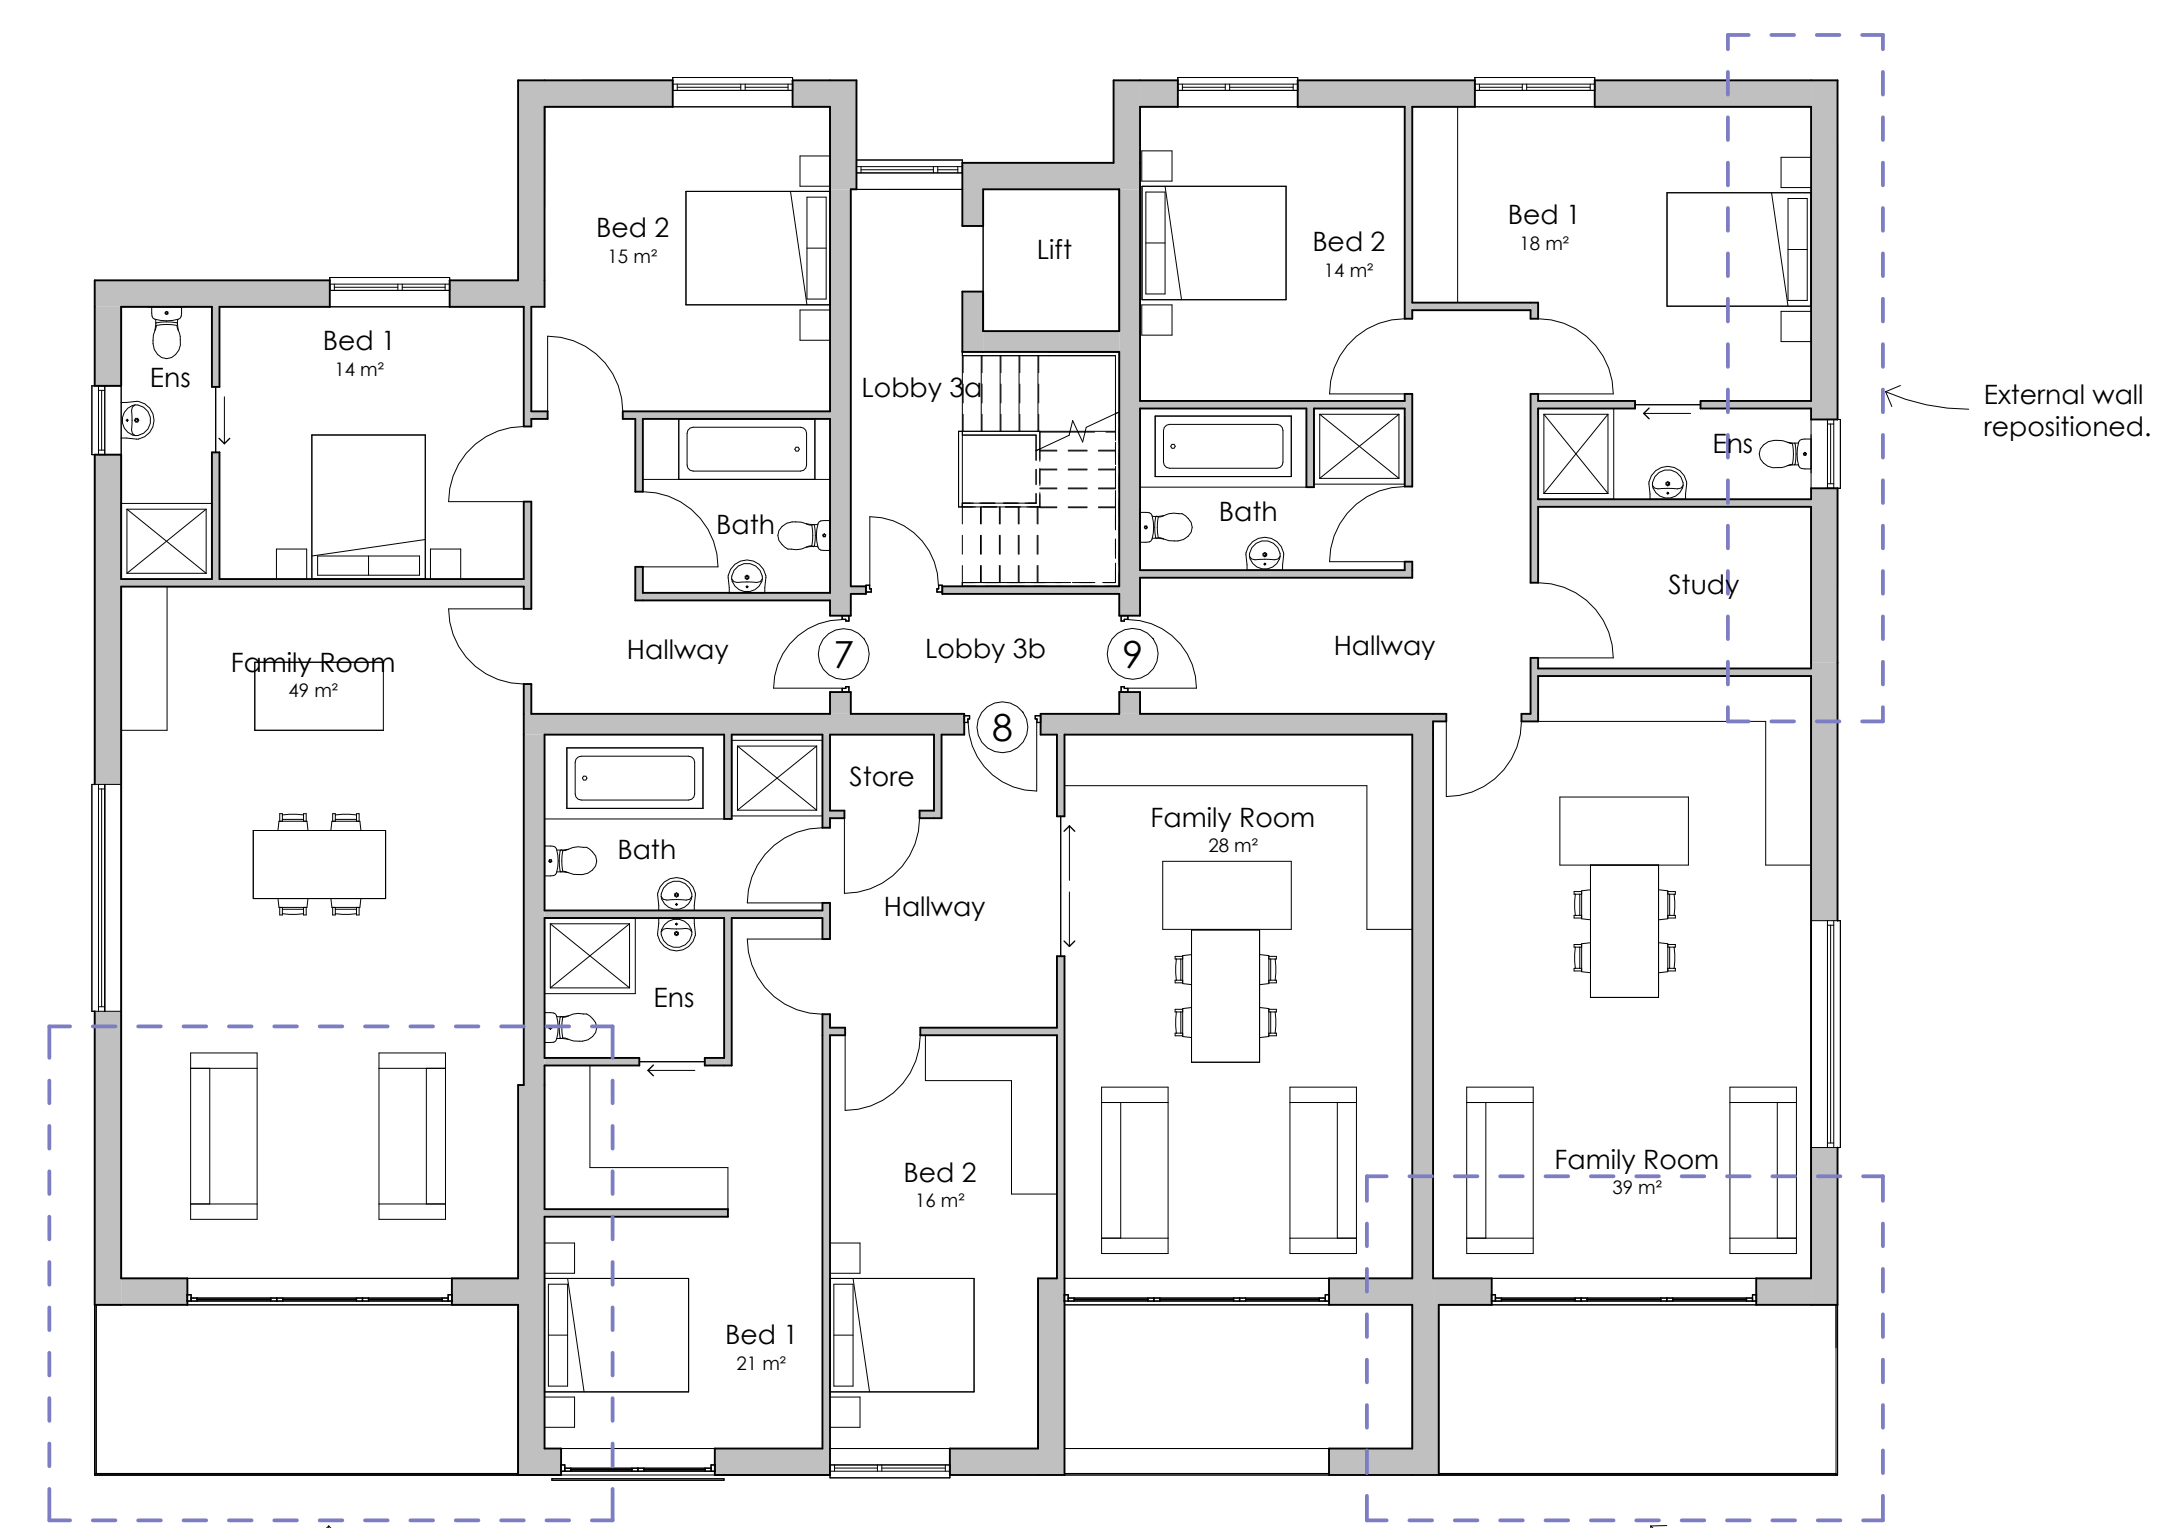

Family Room size increased and balcony moved towards the front.

Third Floor

Family Room size increased and balcony moved towards the front.

**NOTES**  
 Do not scale from drawing, figured dimensions to be used only  
 All dimensions to be verified on site. Any discrepancies are to be reported to the relevant parties.  
 The content of the drawing remain the copyright of Union Architecture, no reproduction without written consent

revision	description	issued	date
20-155	10	22/11/23	PL
revision	drawn	checked	scale
	JR	IF	1 : 100
			size
			A1

