

## Block Plan 1:500



Block Plan Scale 1:500

### Notes

The content of the drawing remain the copyright of **LRArchitecture**, no reproduction without written consent

All dimensions to be verified on site. Any discrepancies are to be reported to the relevant parties.

Do not scale from drawing, figured dimensions to be used only. drawings to be read in conjunction with all relevant drawings/ schedules ect, which relate to this project

### Project


25 Egmont Rd Fence

### Project Adress

25 Egmont Rd, Poole BH16 5AJ

### Client

Mark Miller

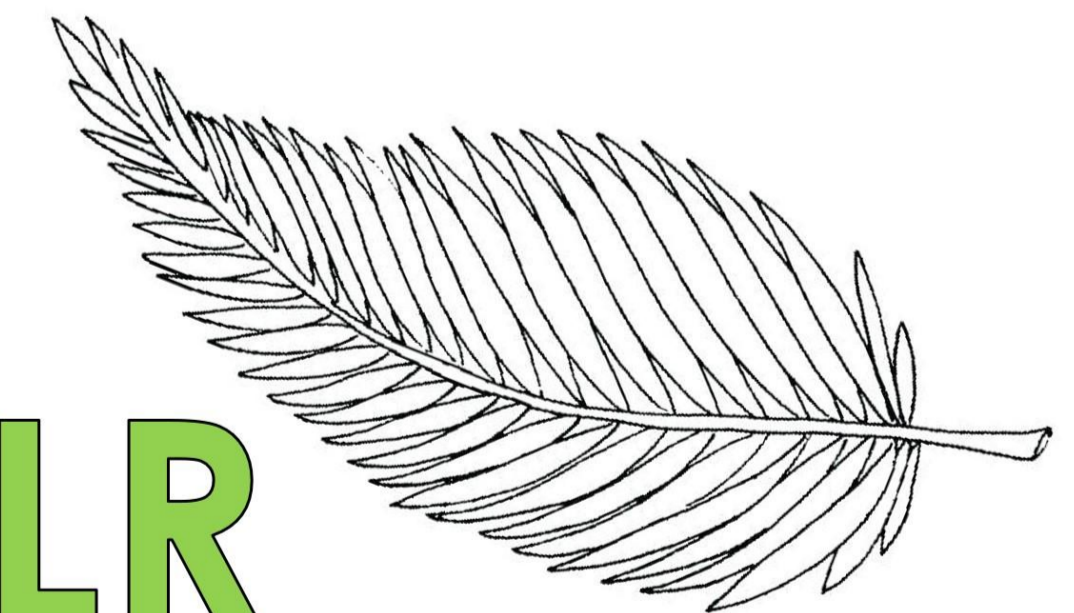

**LR**  
Architecture

07729564872

Drawing Number	001	Page Size	
Scale	1:500	Drawn By	Luke Richards