

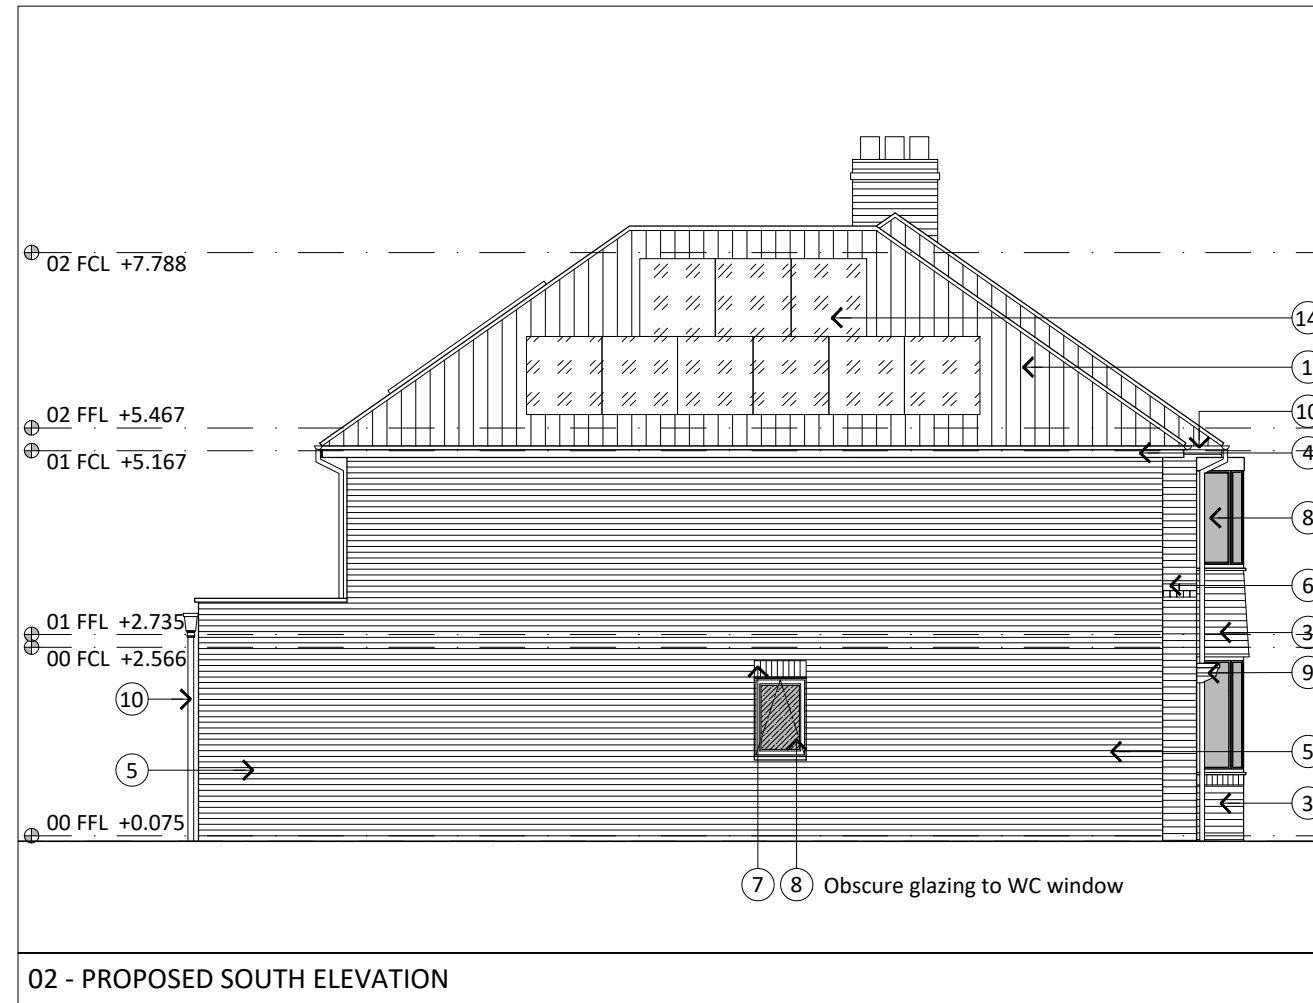
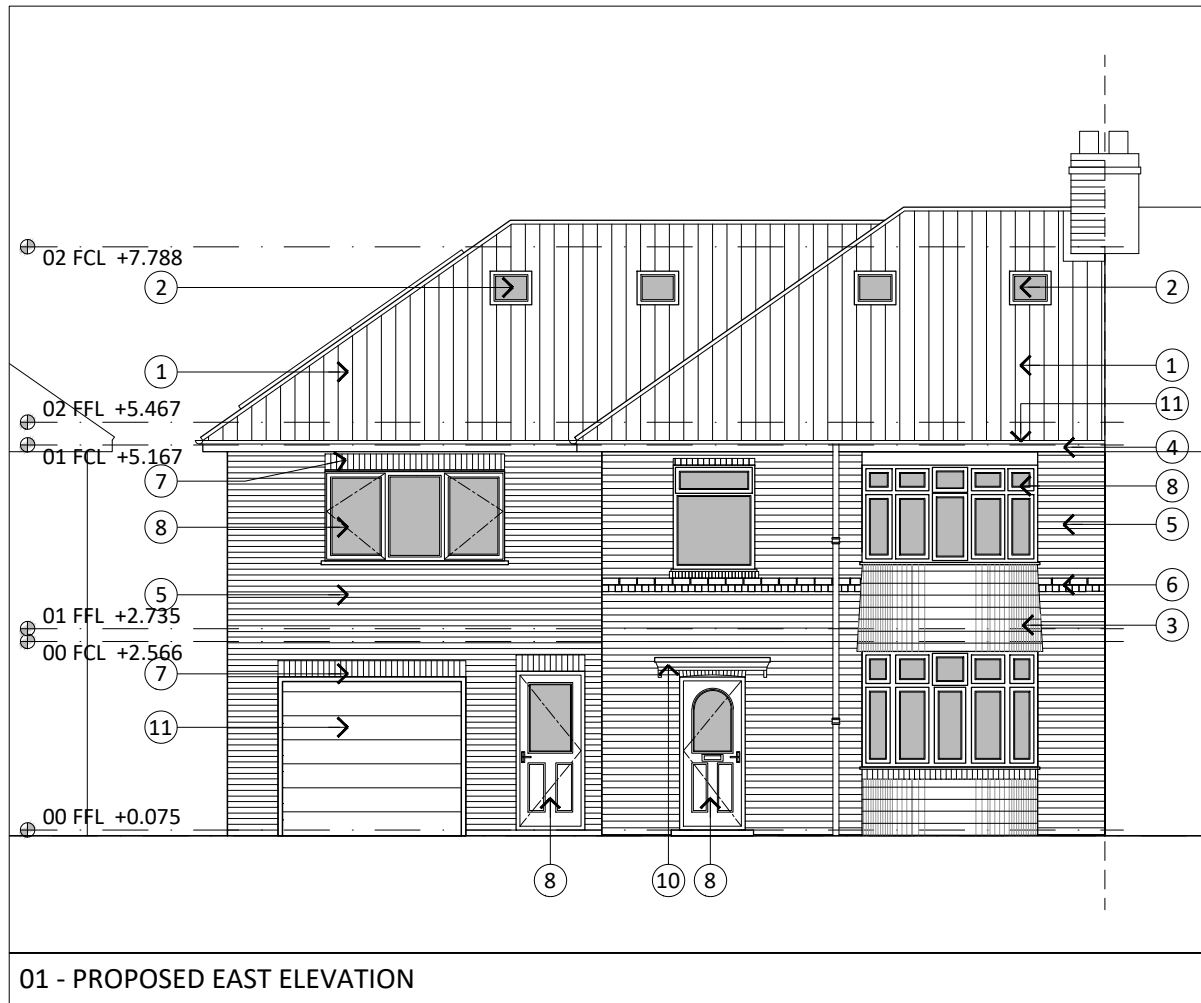


Do not scale from this drawing
 Drawing to be read in conjunction with the specification document
 Contractor to check all dimensions on site and notify Vincent and Partners of any discrepancies prior to commencement of the works

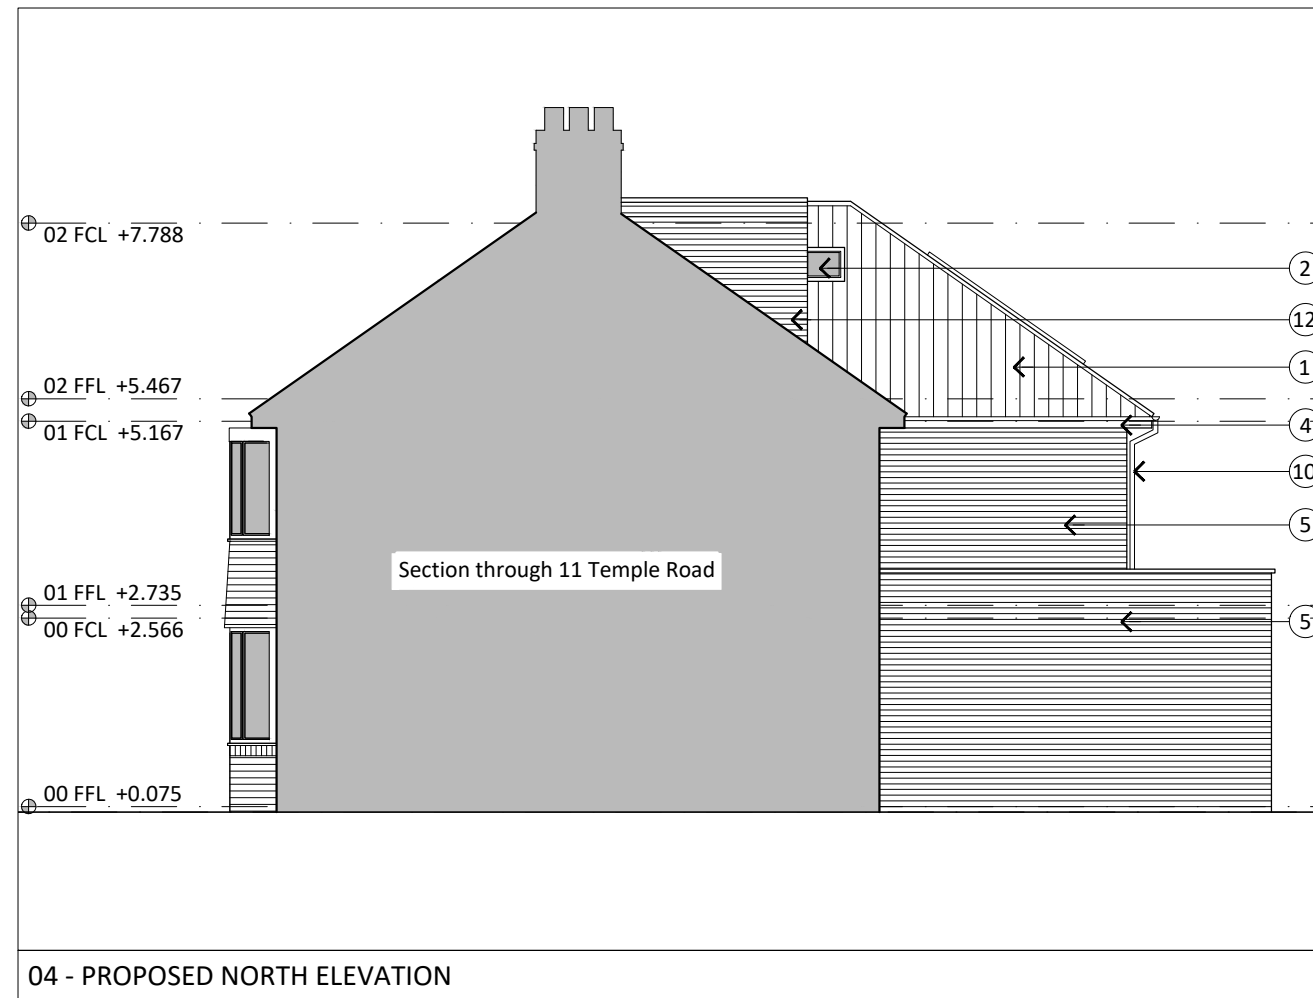

- ① Pantile roof
- ② Velux Rooflight
- ③ Hung tiles
- ④ White fascia
- ⑤ Facing brickwork
- ⑥ Existing brick detailing
- ⑦ Brick headers
- ⑧ uPVC windows and doors
- ⑨ GRP/timber canopy
- ⑩ White rainwater goods
- ⑪ Store door
- ⑫ Flat roof dormer
- ⑬ Velux Rooflight (Balcony)
- ⑭ PV panels

KEY

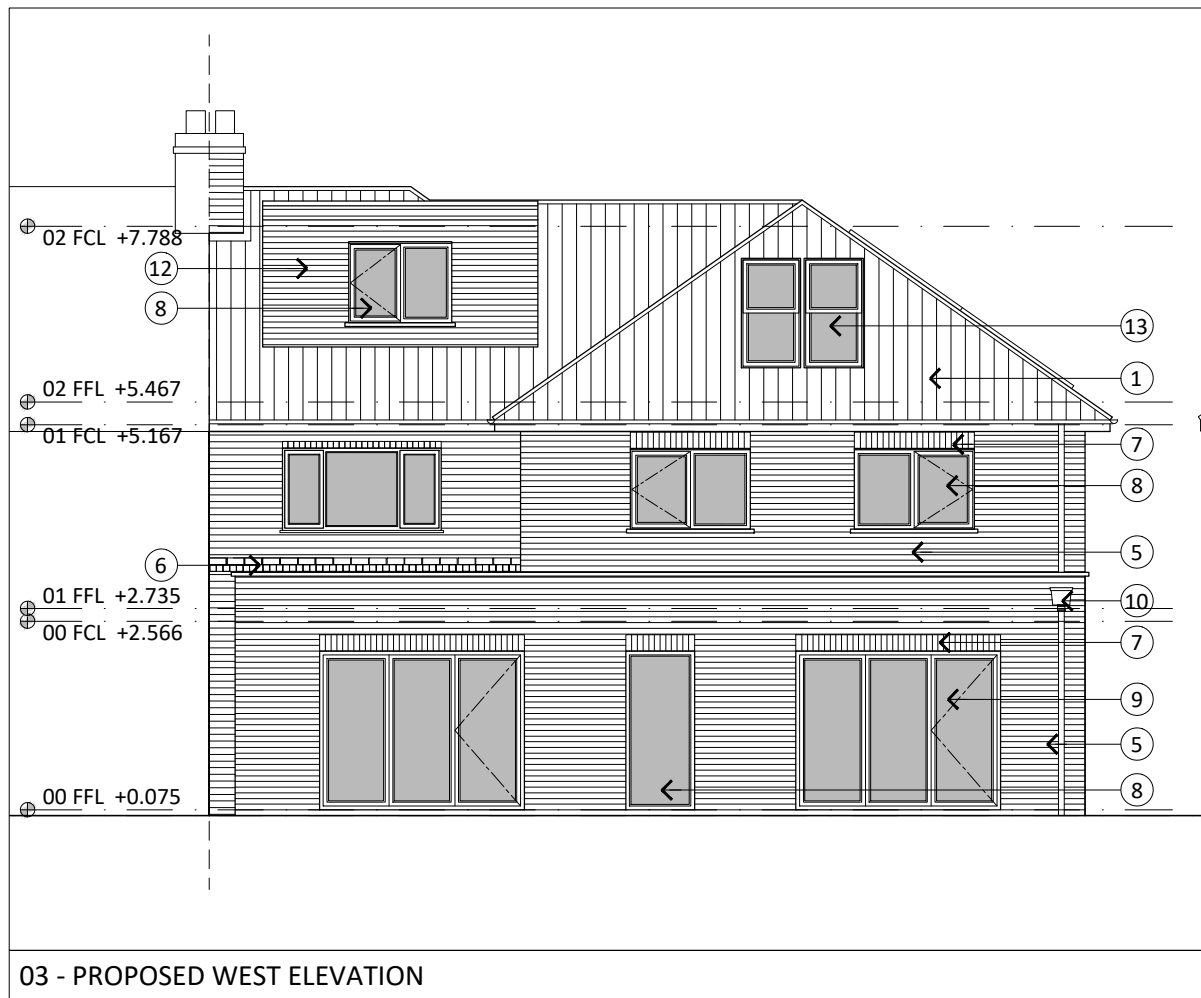

Section through 11 Temple Road

revision	date	description	drawn	ck'd

Vincent & Partners

Studio 12, Middlethorpe Business Park
 Sim Balk Lane, Bishopthorpe, York, YO23 2BD
 t: 01904 700941 e: studio@vincentandpartners.com

project:
 9 Temple Road
 Bishopthorpe, York
 drawing:
 Proposed Elevations

date: 23.10.23 status: Planning

scale: 1:100 @ A3

job number	originator	zone	level	type	role	drawing number	revision
23-060	-	-	-	-	-	1300	P00