





FRONT (WEST) ELEVATION



SIDE (NORTH) ELEVATION

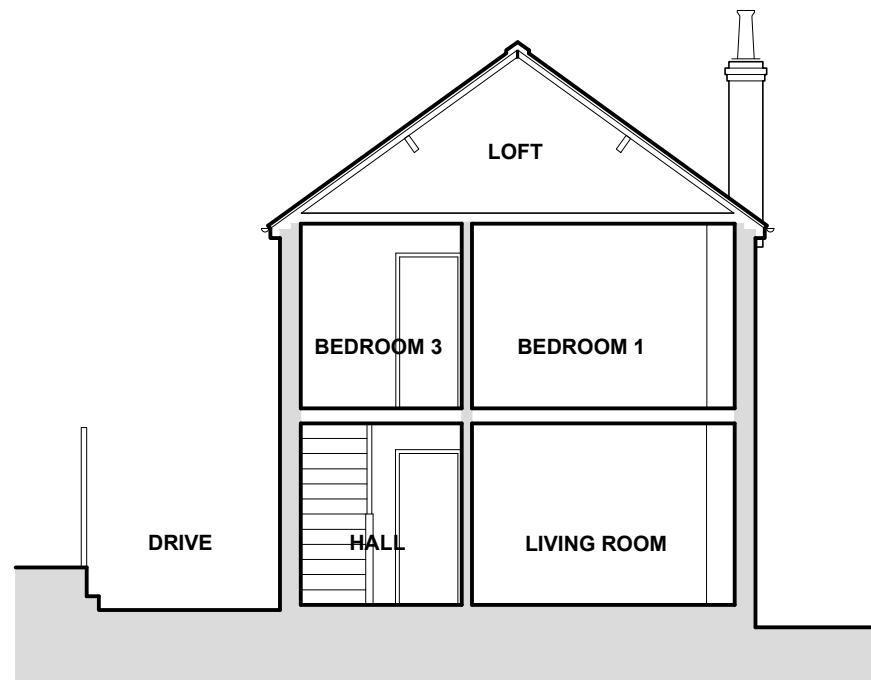

SECTION AA

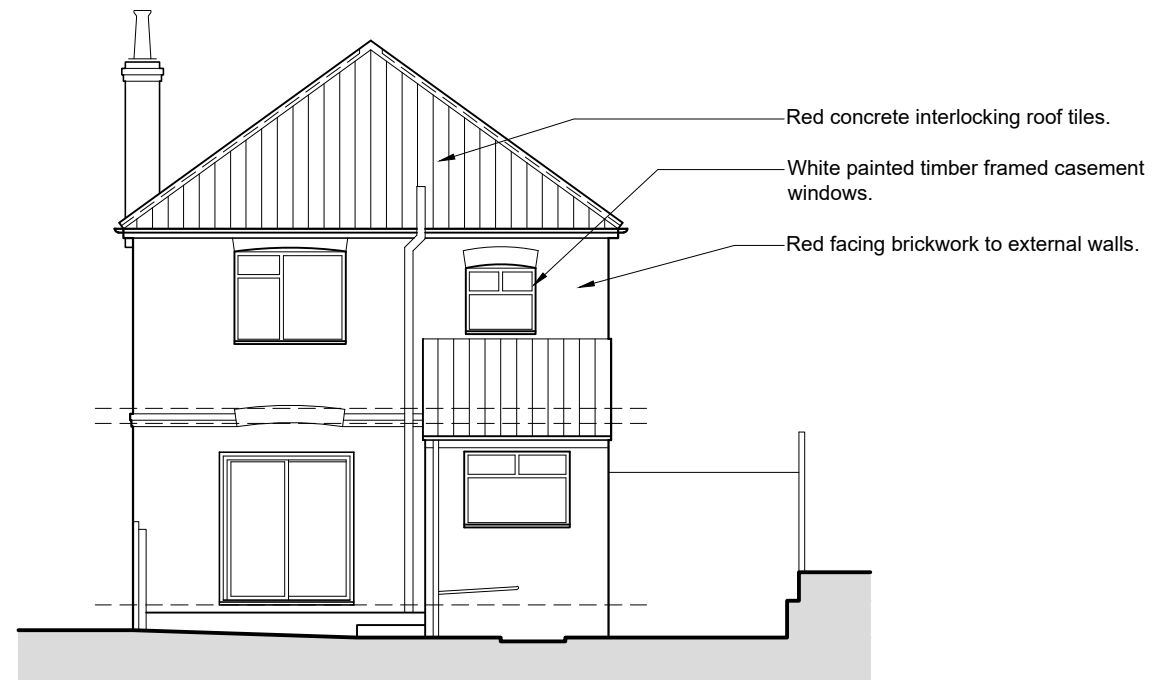

REAR (EAST) ELEVATION

GENERAL NOTES

- Written dimensions to be taken in preference to scaled-off dimensions.
- All dimensions are to be checked on site prior to the commencement of any work.
- All work to be carried out in strict accordance with the current Building Regulations and to the satisfaction of the Building Control Officer. No work shall commence prior to the receipt of a Building Regulations Approval.
- All structural alterations are to be carried out in accordance with the Structural Engineer's details and calculations.
- This drawing shall not be altered, wholly or in part, electronically or manually, without the written permission of the architect.
- This drawing shall not be used to determine legal boundaries. Boundaries shown are based on information provided by, or are subject to confirmation by the client / property owner prior to the commencement of any work.

Revisions

A: 08.04.22 - Planning issue.

0m 1m 2m 3m 4m 5m
Scale: 1:100

PROPOSED EXTENSION at 20 MOUNT VALE DRIVE, YORK : SECTION & ELEVATIONS AS EXISTING

Alan Ramsay BA(Hons) B Arch ARB
Architect

Scale : 1:100 @ A3 | Date : Feb 2021 | Drg No : 20-009-802A | Status : PLANNING

a.ramsay10@hotmail.co.uk