


455225N

455225N

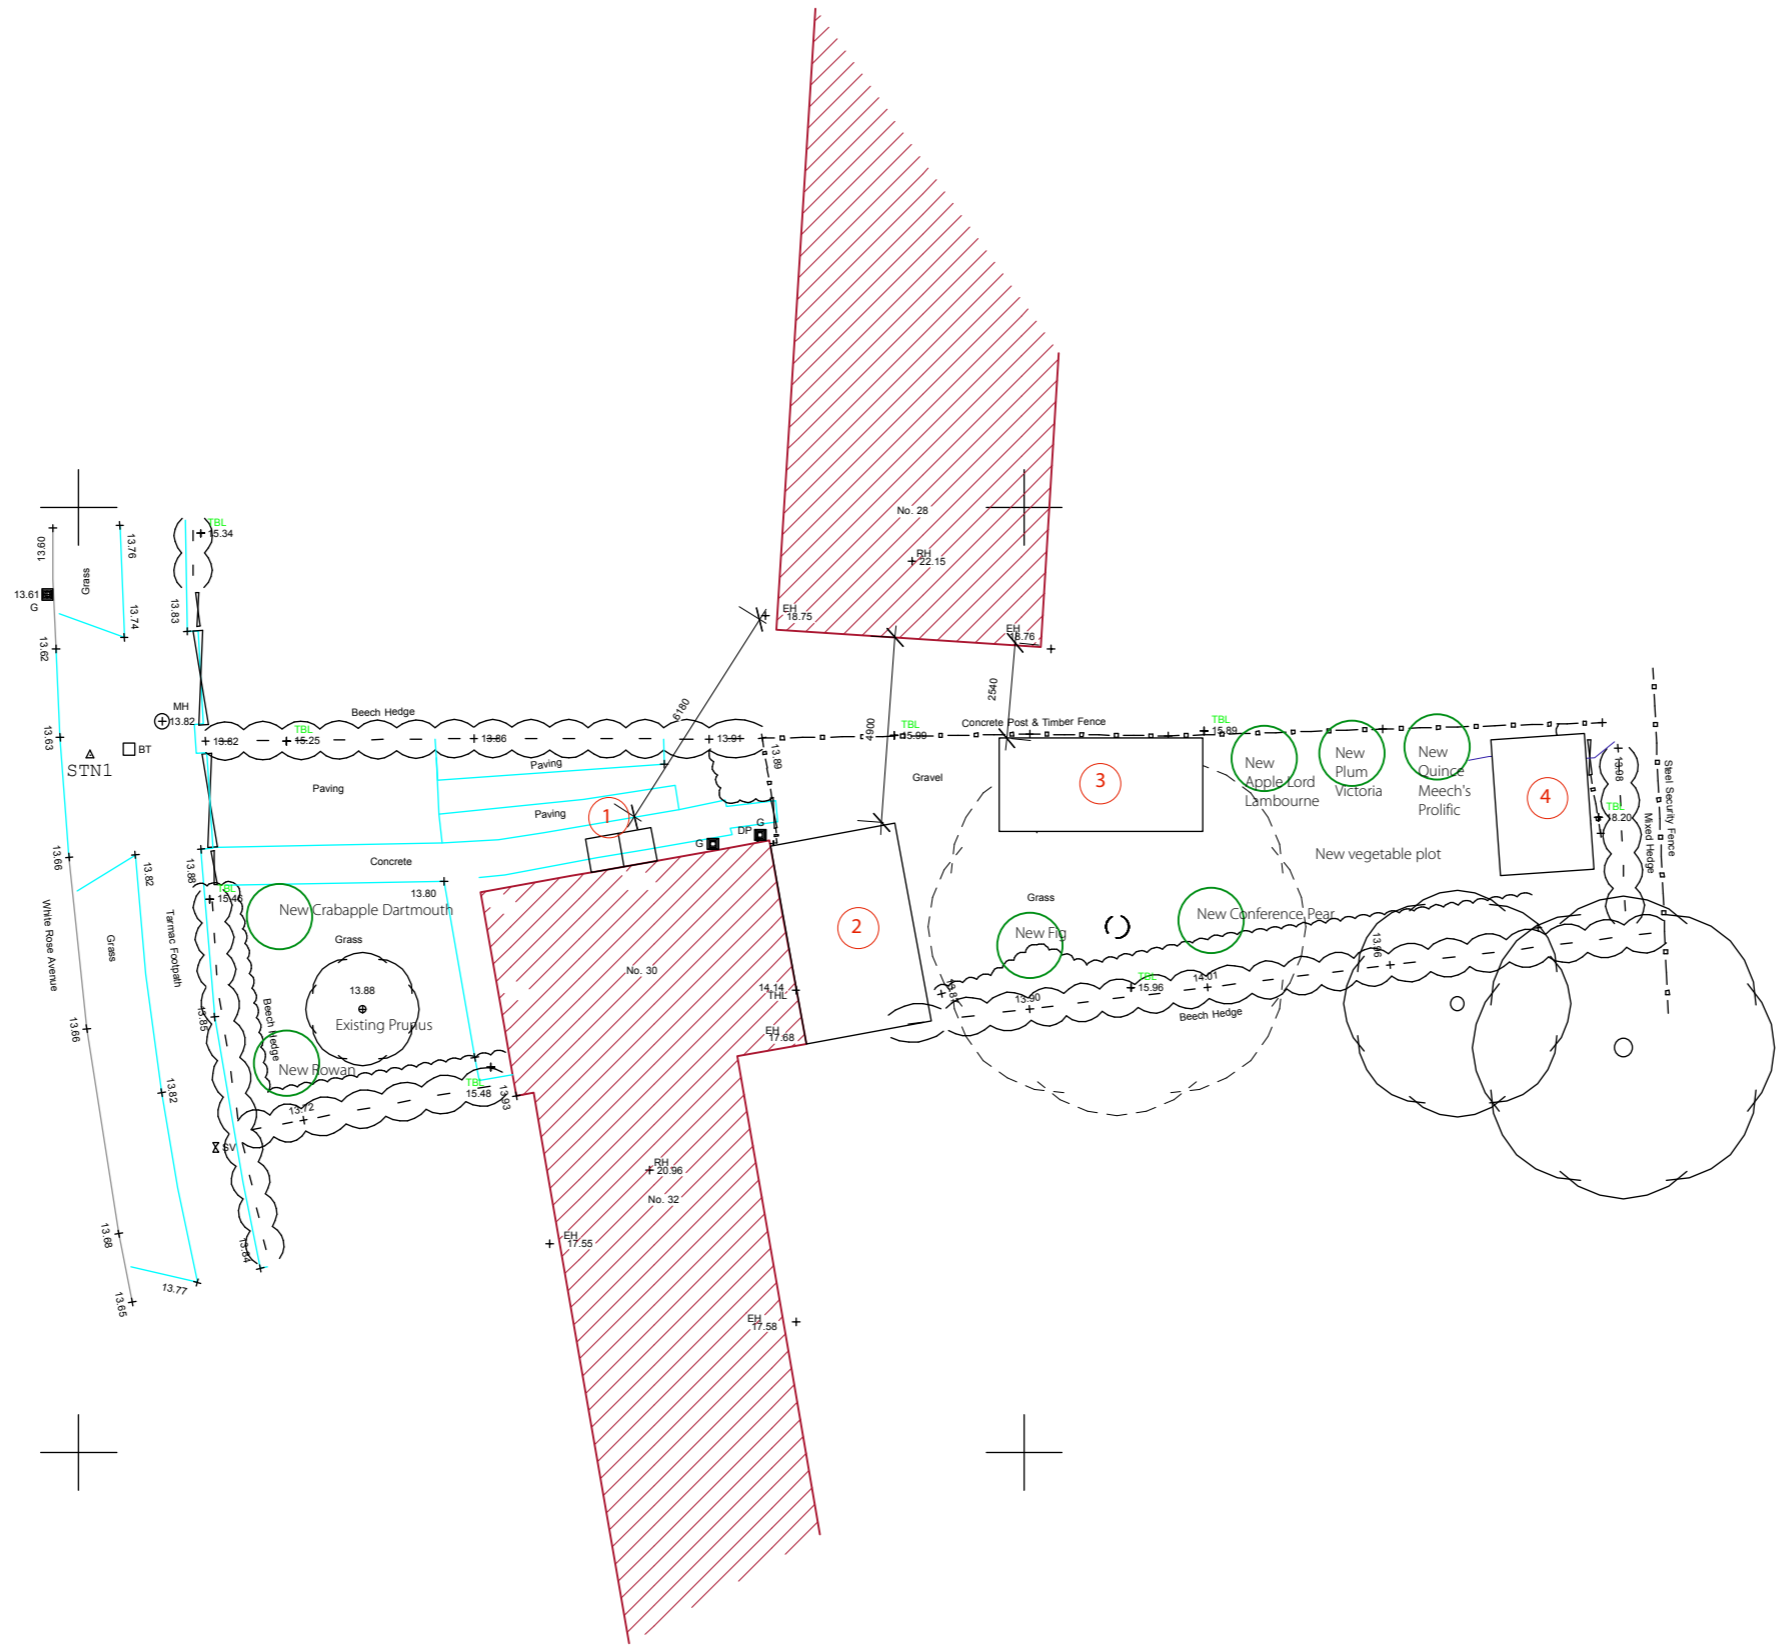


Key

- 1 New open gabled porch constructed of timber on low brick wall
- 2 Single storey rear extension. Brick to match existing with pantile roof
- 3 New external shed see drawing Reverse Ruby 18 x 8
- 4 New external shed see drawing Reverse Ruby 12 x 8
- New tree planting

455200N

455200N

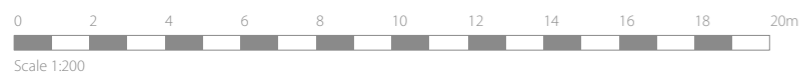

Notes	Revision	Ric Blenkham BA Hons Dipl Arch FRIBA FRSA ARCHITECT The Reading Room Welburn York YO60 7EE ric@ricblenkham.com 07711144943	Client Alison Littler and Nic Franklin-Woolley 30 White Rose Avenue New Earswick York YO32 4AG	Drawing Site Layout Proposed Survey Drawing by Oakwood Land Surveys
		Please do not scale from this drawing	Scale 1:200 at A3	Date 21 12 2023
			Drawing No NE 06	Revision -