


455225N


455225N

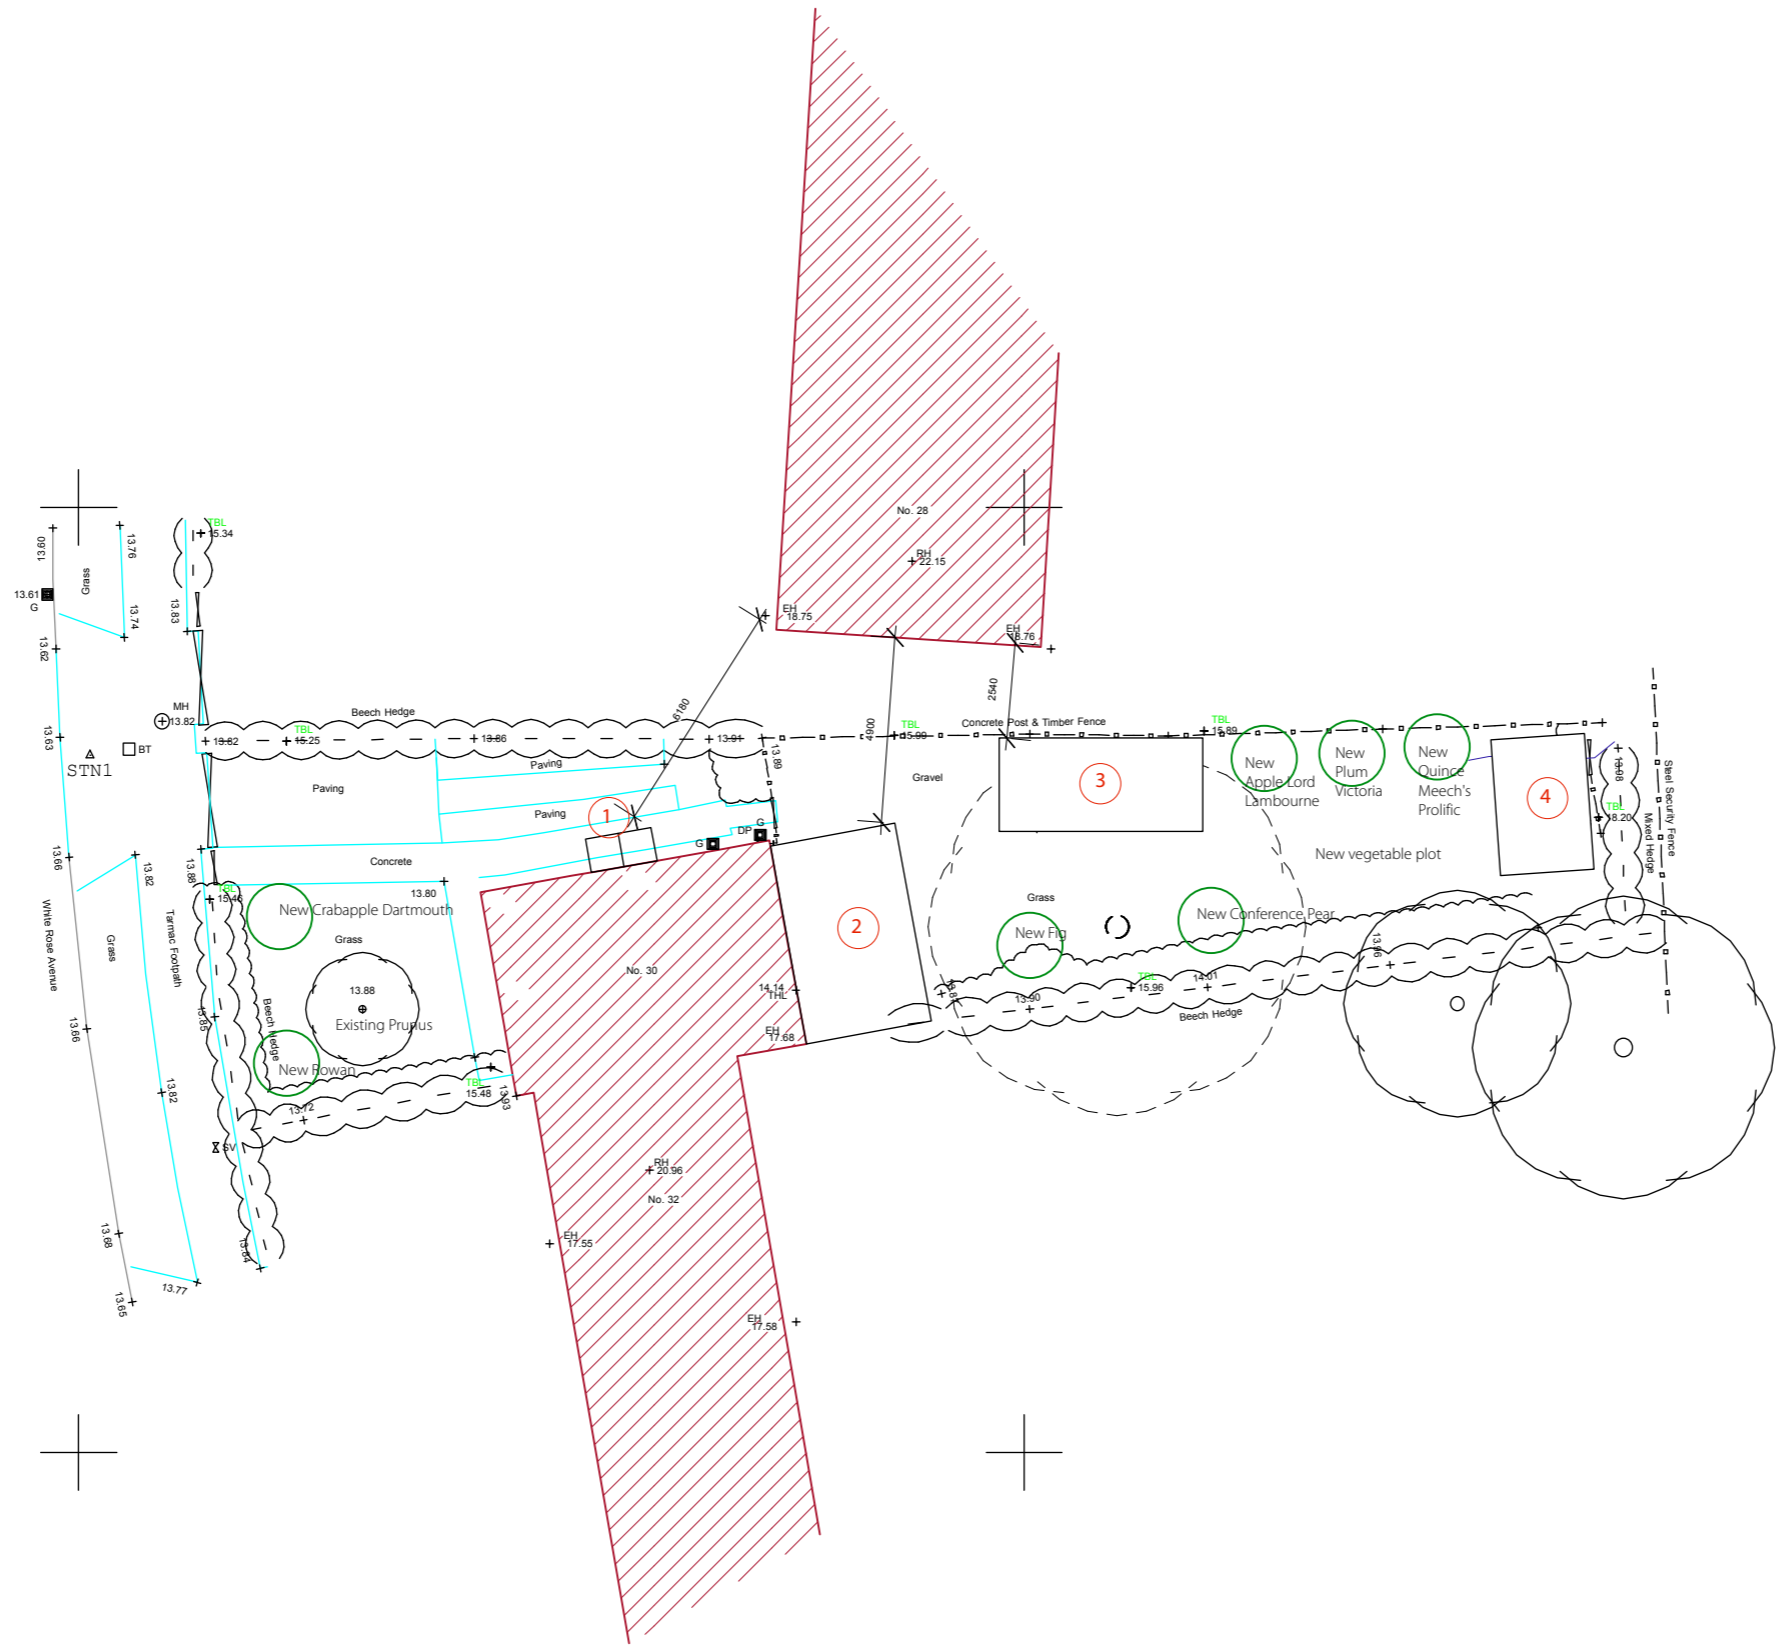

- Key**
- 1 New open gabled porch constructed of timber on low brick wall
 - 2 Single storey rear extension. Brick to match existing with pantile roof
 - 3 New external shed see drawing Reverse Ruby 18 x 8
 - 4 New external shed see drawing Reverse Ruby 12 x 8
 - New tree planting

455200N

455200N

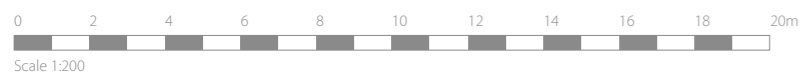

Notes	Revision	Ric Blenkham BA Hons Dipl Arch FRIBA FRSA ARCHITECT The Reading Room Welburn York YO60 7EE ric@ricblenkham.com 07711144943	Client	Drawing		
			Alison Littler and Nic Franklin-Woolley 30 White Rose Avenue New Earswick York YO32 4AG	Site Layout Proposed Survey Drawing by Oakwood Land Surveys		
		Please do not scale from this drawing	Scale	Date	Drawing No	Revision
			1:200 at A3	21 12 2023	NE 06	-