


2 N.E1 Elevation 1:50



1 N.E Elevation 1:50

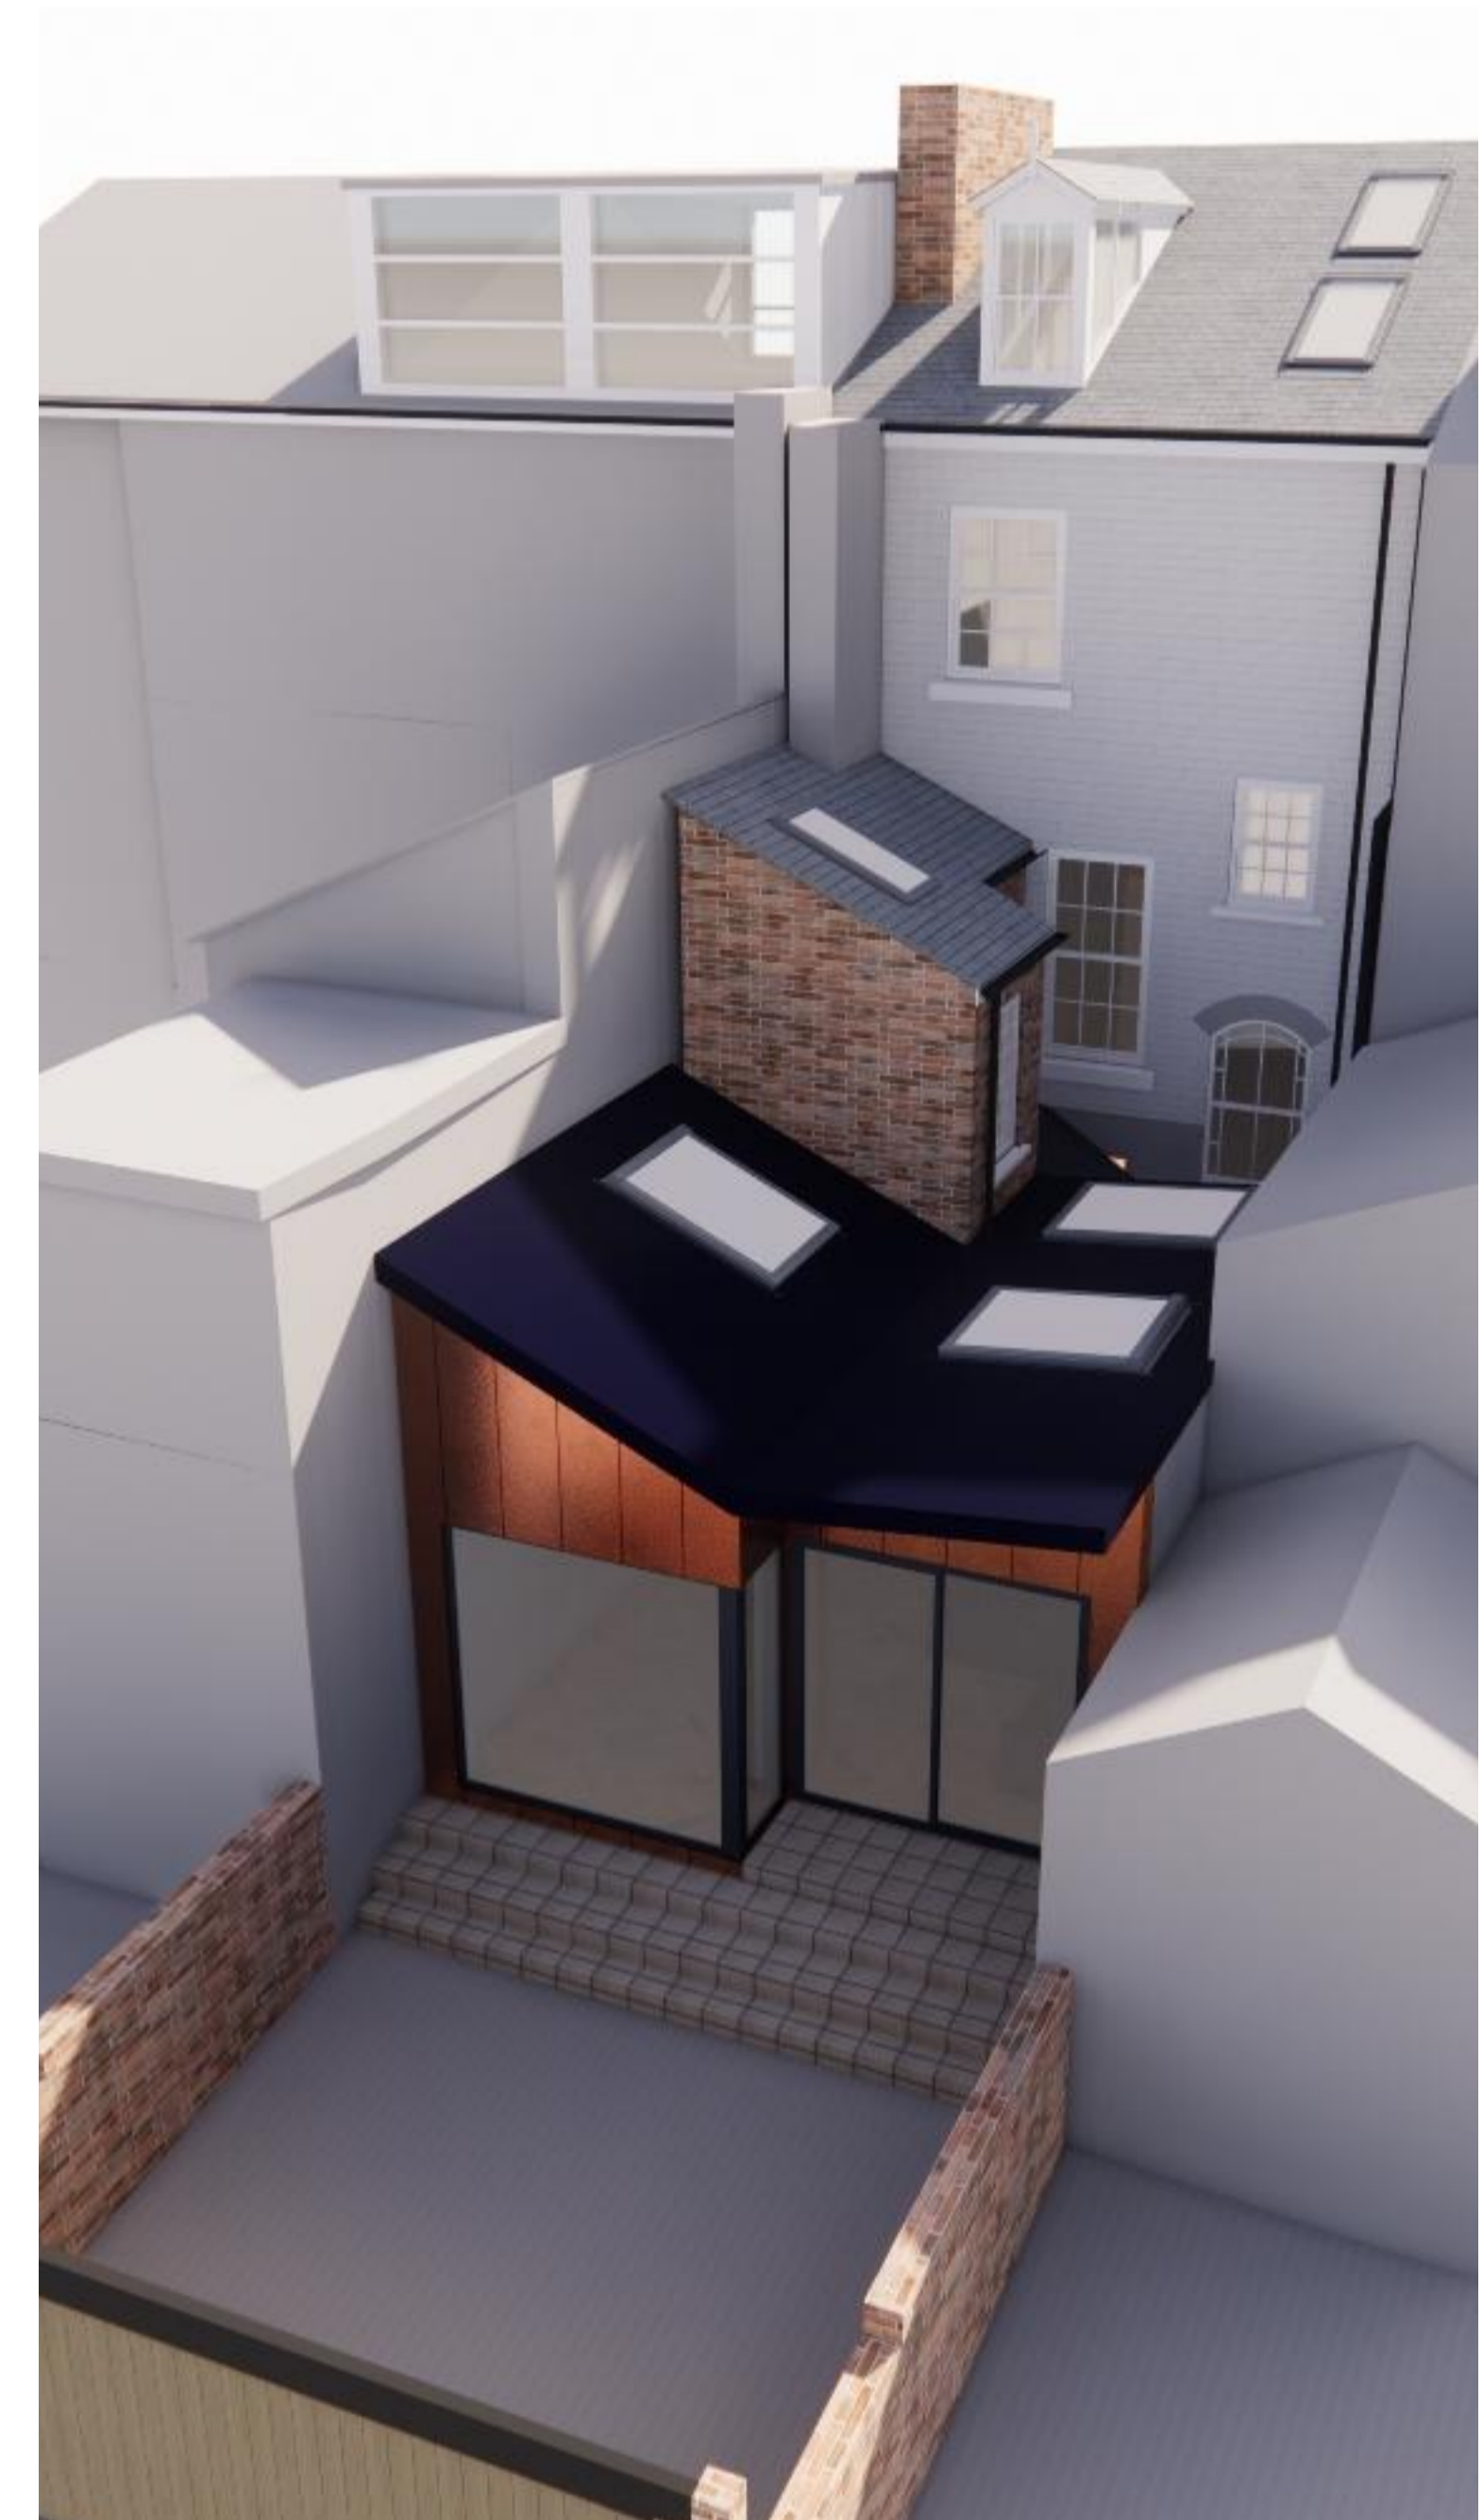

4 Enscape_2023-11-30-09-03-34 1:1

Construction staff and operatives must ensure the principle contractor has provided thorough and accurate information on all Health and Safety aspects relating to the designs identified on this drawing, including the review of:

The Designers note that the following health and safety risks have not been eliminated during the design process:

No.	Description	Date
Drawn by	CR	
Checked by	NS	

Client Mr & Mrs McNabb

Project name 23 Portland Street, York


Project number Y-21072

Date 30/11/2023

Scale 1:50, 1:1 @ A1

P-007-E^{revision}

Proposed Elevations

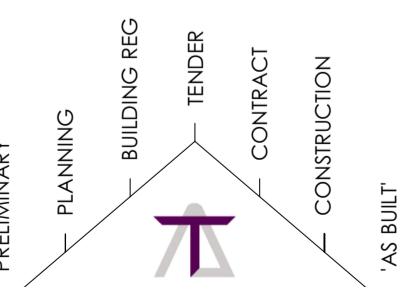

TOWNSCAPE
ARCHITECTS

www.townscape-architects.co.uk

THIS DRAWING, THE WORKS AND CONCEPTS DEPICTED ARE THE COPYRIGHT OF TOWNSCAPE ARCHITECTS LIMITED AND MAY NOT BE REPRODUCED OR MADE USE OF, EITHER DIRECTLY OR INDIRECTLY WITHOUT EXPRESS WRITTEN CONSENT.

DO NOT SCALE OFF THIS DRAWING
ISSUED SUBJECT TO DUE DILIGENCE