



**BLOCK PLAN DRAWING
1:500 SCALE**

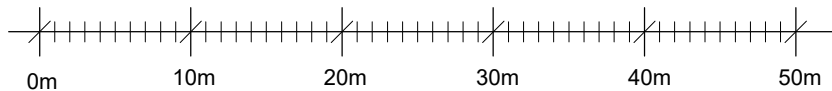

1:500 Scale Bar

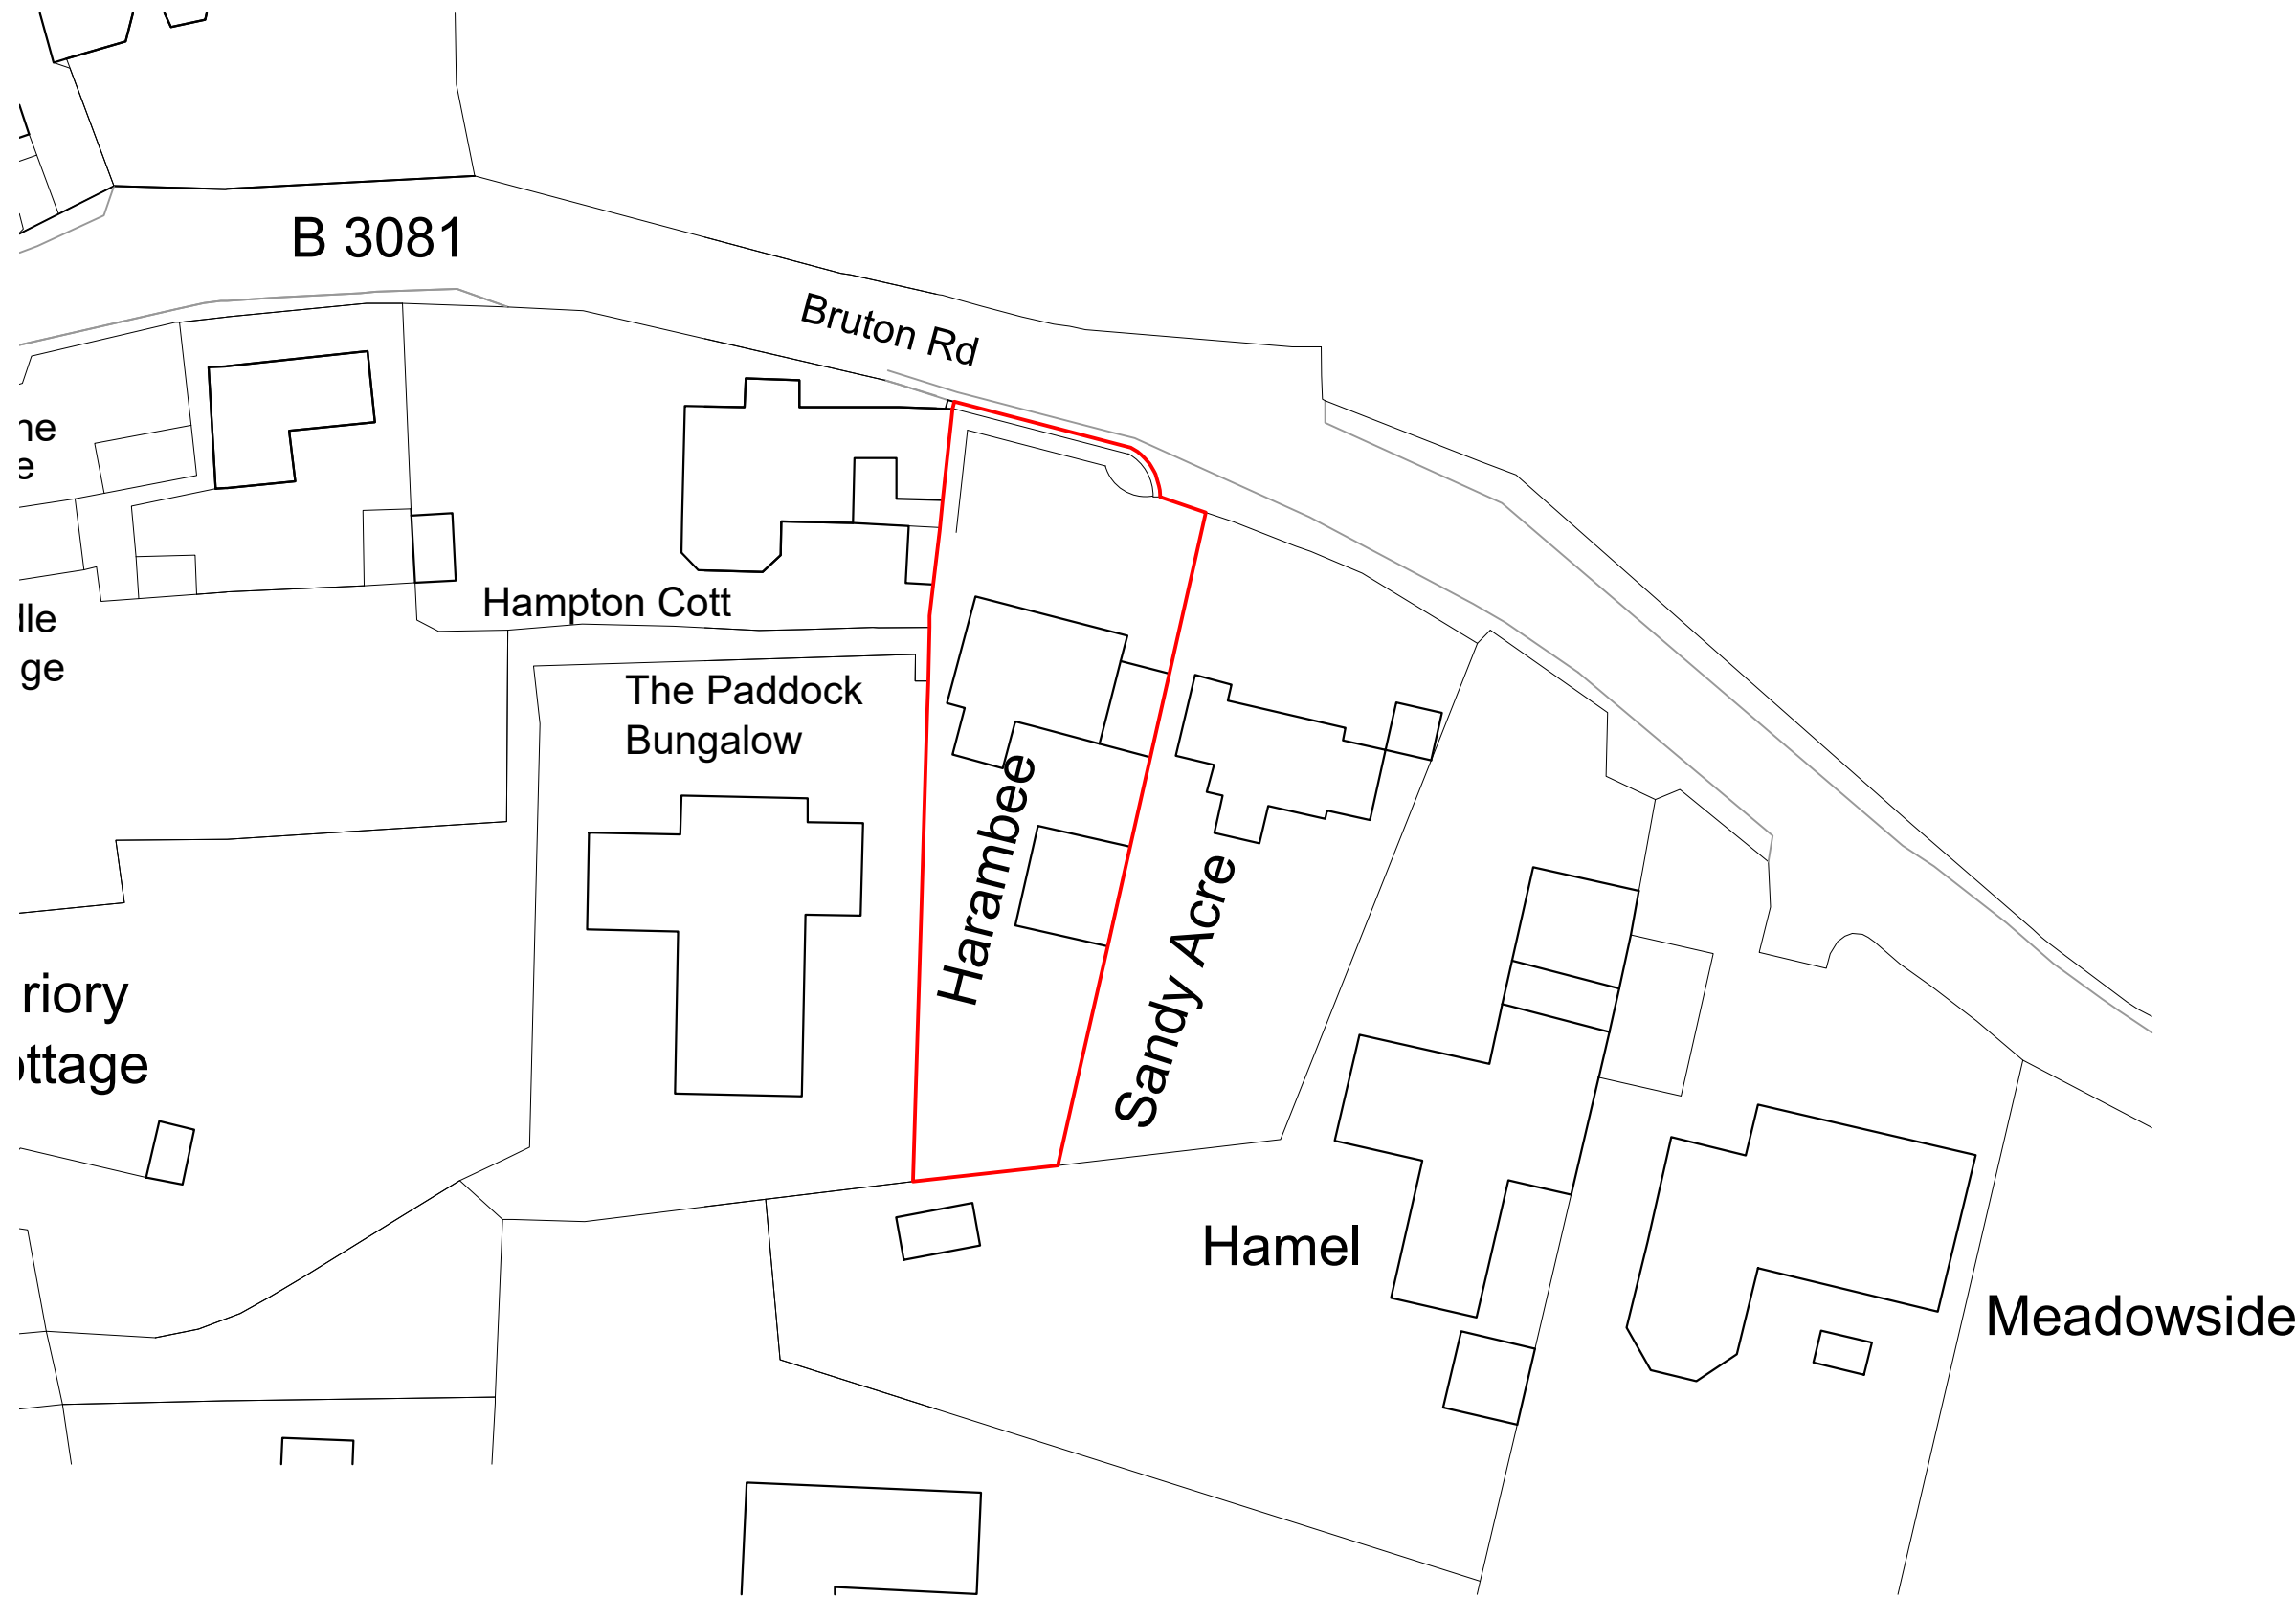

Rev.	Date	Details
A		
JOB:		Proposed Car Port
CLIENT:		Mr & Mrs Wakeford
ADDRESS:		Harambee, Bruton Road, Evercreech, Somerset, BA4 6HY.
Existing Block Plan Drawing		
SCALE:	1:500 @ A3	
DATE:	14 December 2023	
DWG No:	1640 - 02	

**MPR ARCHITECTURAL
DESIGN LTD**
34 Watts Corner, Glastonbury,
Somerset, BA6 8FD.
Tel: 07766 526042
Email: info@mprdesigns.co.uk



The contents of this drawing are copyright.
 'Scale for Planning Purposes only' Responsibility is not accepted for errors made by others in scaling from this drawing. All construction information should be taken from figured dimensions only. All dimensions to be checked on site.
 Works to be carried out in accordance with bye-laws and regulations of Local Authorities and Statutory Undertakers.
 A suitably qualified and competent Principal Contractor must be appointed by you to manage the health and safety of the construction phase of the project in accordance with the CDM 2015 regulations.