


LOCATION PLAN DRAWING 1:1250 SCALE

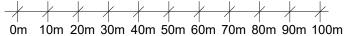

1:1250 Scale Bar

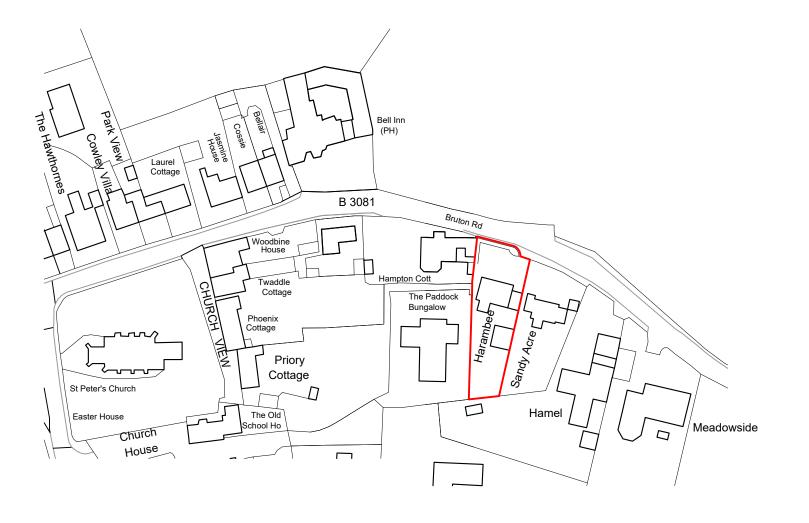

Produced on 14 December 2023 from the Ordnance Survey National Geographic Database and incorporating surveyed revision available at this date.
This map shows the area bounded by 365033 138635,365133 138635,365133 138735,365033 138735,365033 138635
Crown copyright and database rights 2023 OS 100054135. Supplied by copial full trading as UKPlanningMaps.com a licensed Ordnance Survey partner (OS 100054135).
Data licence expires 14 December 2024. Unique plan reference: v1et/1037634/1398429

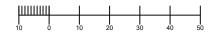



Α		
Rev.	Date	Details
		D C CO.IIC

JOB: Proposed Car Port

CLIENT: Mr & Mrs Wakeford

ADDRESS: Harambee, Bruton Road, Evercreech, Somerset, BA4 6HY.

Existing Location Plan Drawing

SCALE: 1:1250 @ A3

DATE: 14 December 2023

DWG No: 1640 - 01

MPR ARCHITECTURAL DESIGN LTD

34 Watts Corner, Glastonbury, Somerset, BA6 8FD. Tel: 07766 526042 Email: info@mprdesigns.co.uk



The contents of this drawing are copyright.

Scale for Planning Purposes only Responsibility is not accepted for errors made by others in scaling from this drawing. All construction information should be taken from figured dimensions only. All dimensions to be checked on site.

Works to be carried out in accordance with bye-laws and regulations of Local Authorities and Statutory Undertakers.

A suitably qualified and competent Principal Contractor must be appointed by you to manage the health and safety of the construction phase of the project in accordance with the CDM 2015 regulations.