



Notes  
Report any discrepancies to the author.

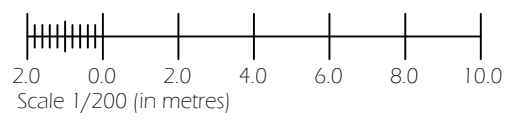

This drawing is copyrighted to Temple Ford Design LTD.

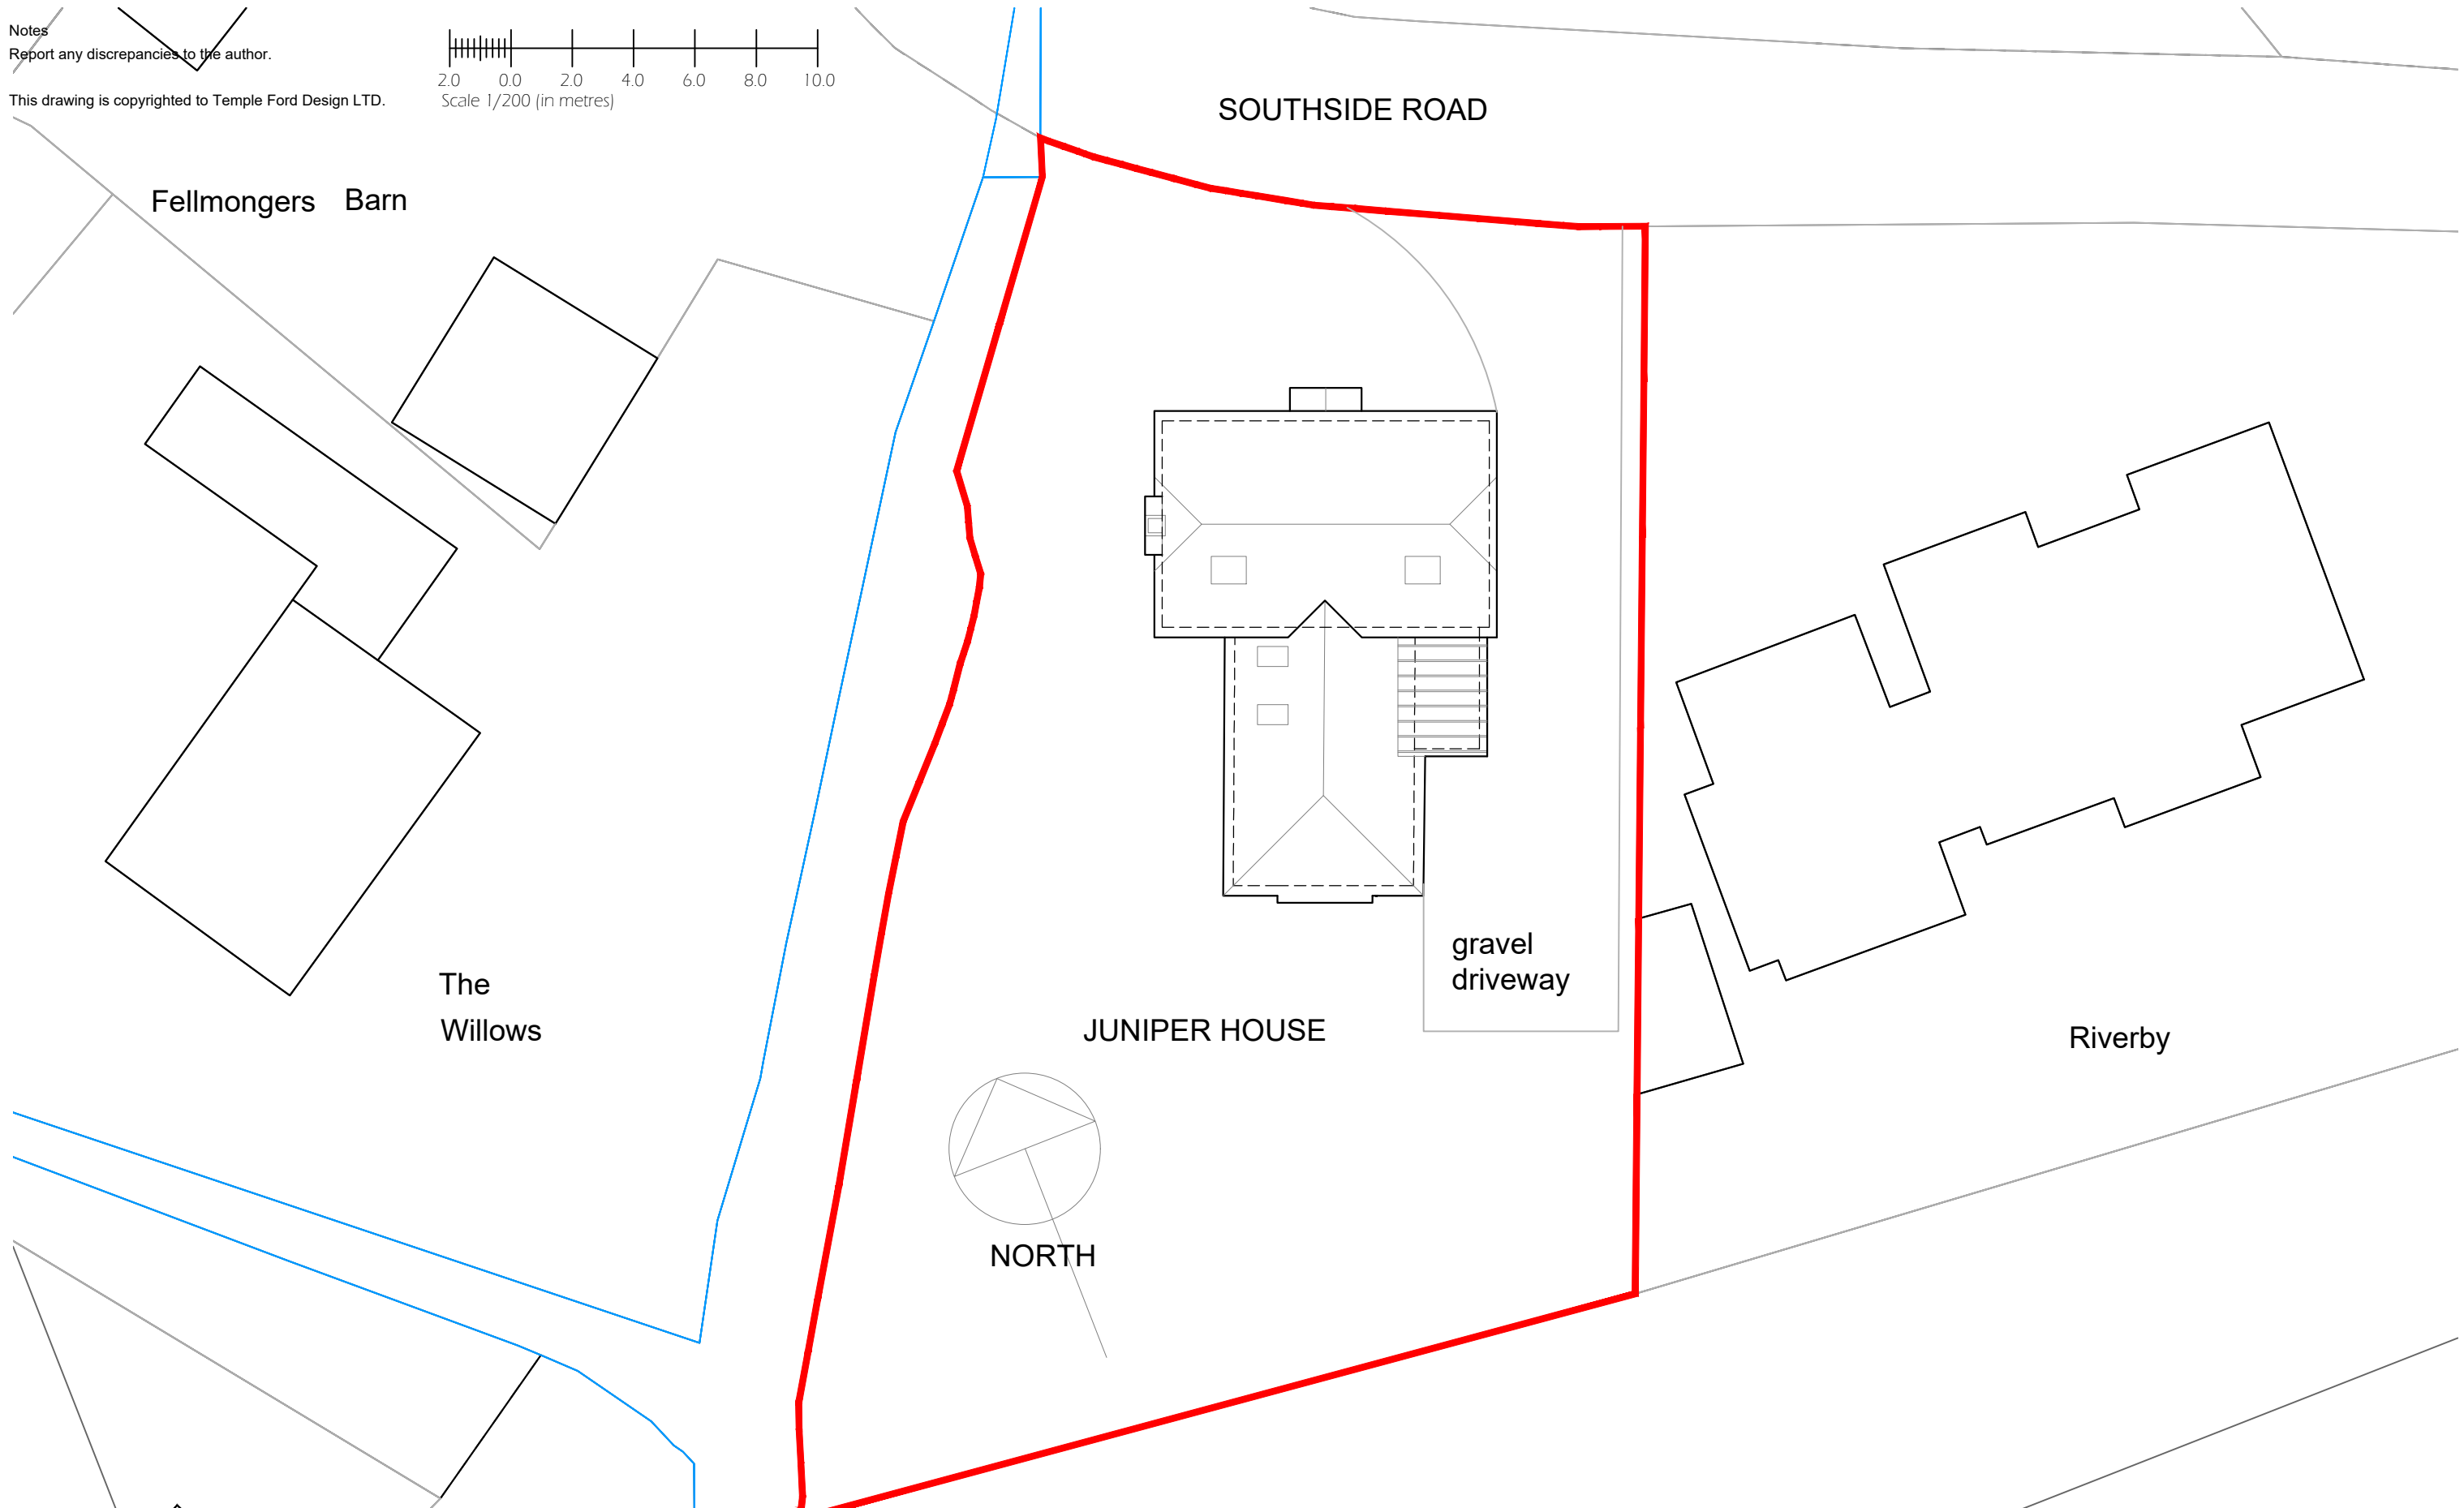

Revision Notes:		
Rev:	Date:	Description:
A	31/01/2023	Porch revised
B	22/12/2023	Minor Amendments

Date:	December 2023	
Scale @ A3:	1/200	
Drawing Status:	Drawn:	Checked:
Design	CW	DMM

Project:	Juniper House, Long Parish Proposed Alterations
Drawing Title:	Block Plan As Proposed

Client:		
Mr and Mrs Priestly Juniper House		
Project:	Dwg No:	Rev:
2075	D05	B

**Temple Ford Design Ltd**  
architects

T 023 8027 6393  
E templeforddesign@gmail.com W templeforddesign.co.uk