
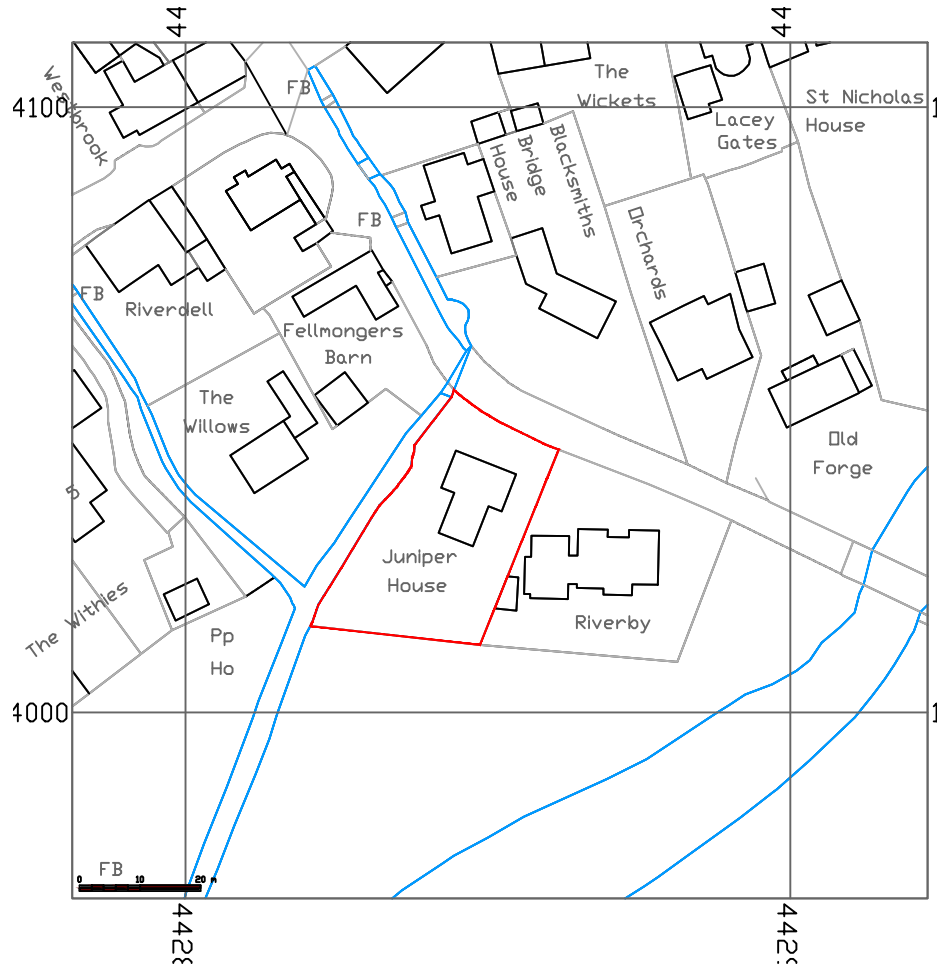





Notes
 Report any discrepancies to the author.
 Do not scale from this drawing.
 This drawing is copyrighted to Temple Ford Design LTD.

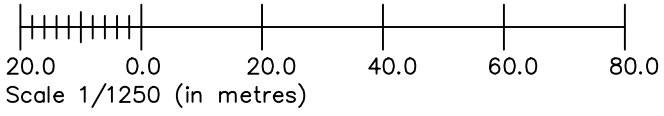

SITE LOCATION PLAN @ 1/1250

Streetwise licence No. 100047474

© Crown Copyright and database rights 2020 OS

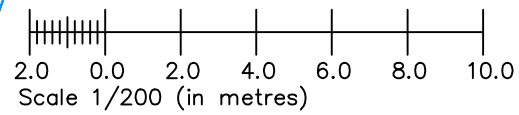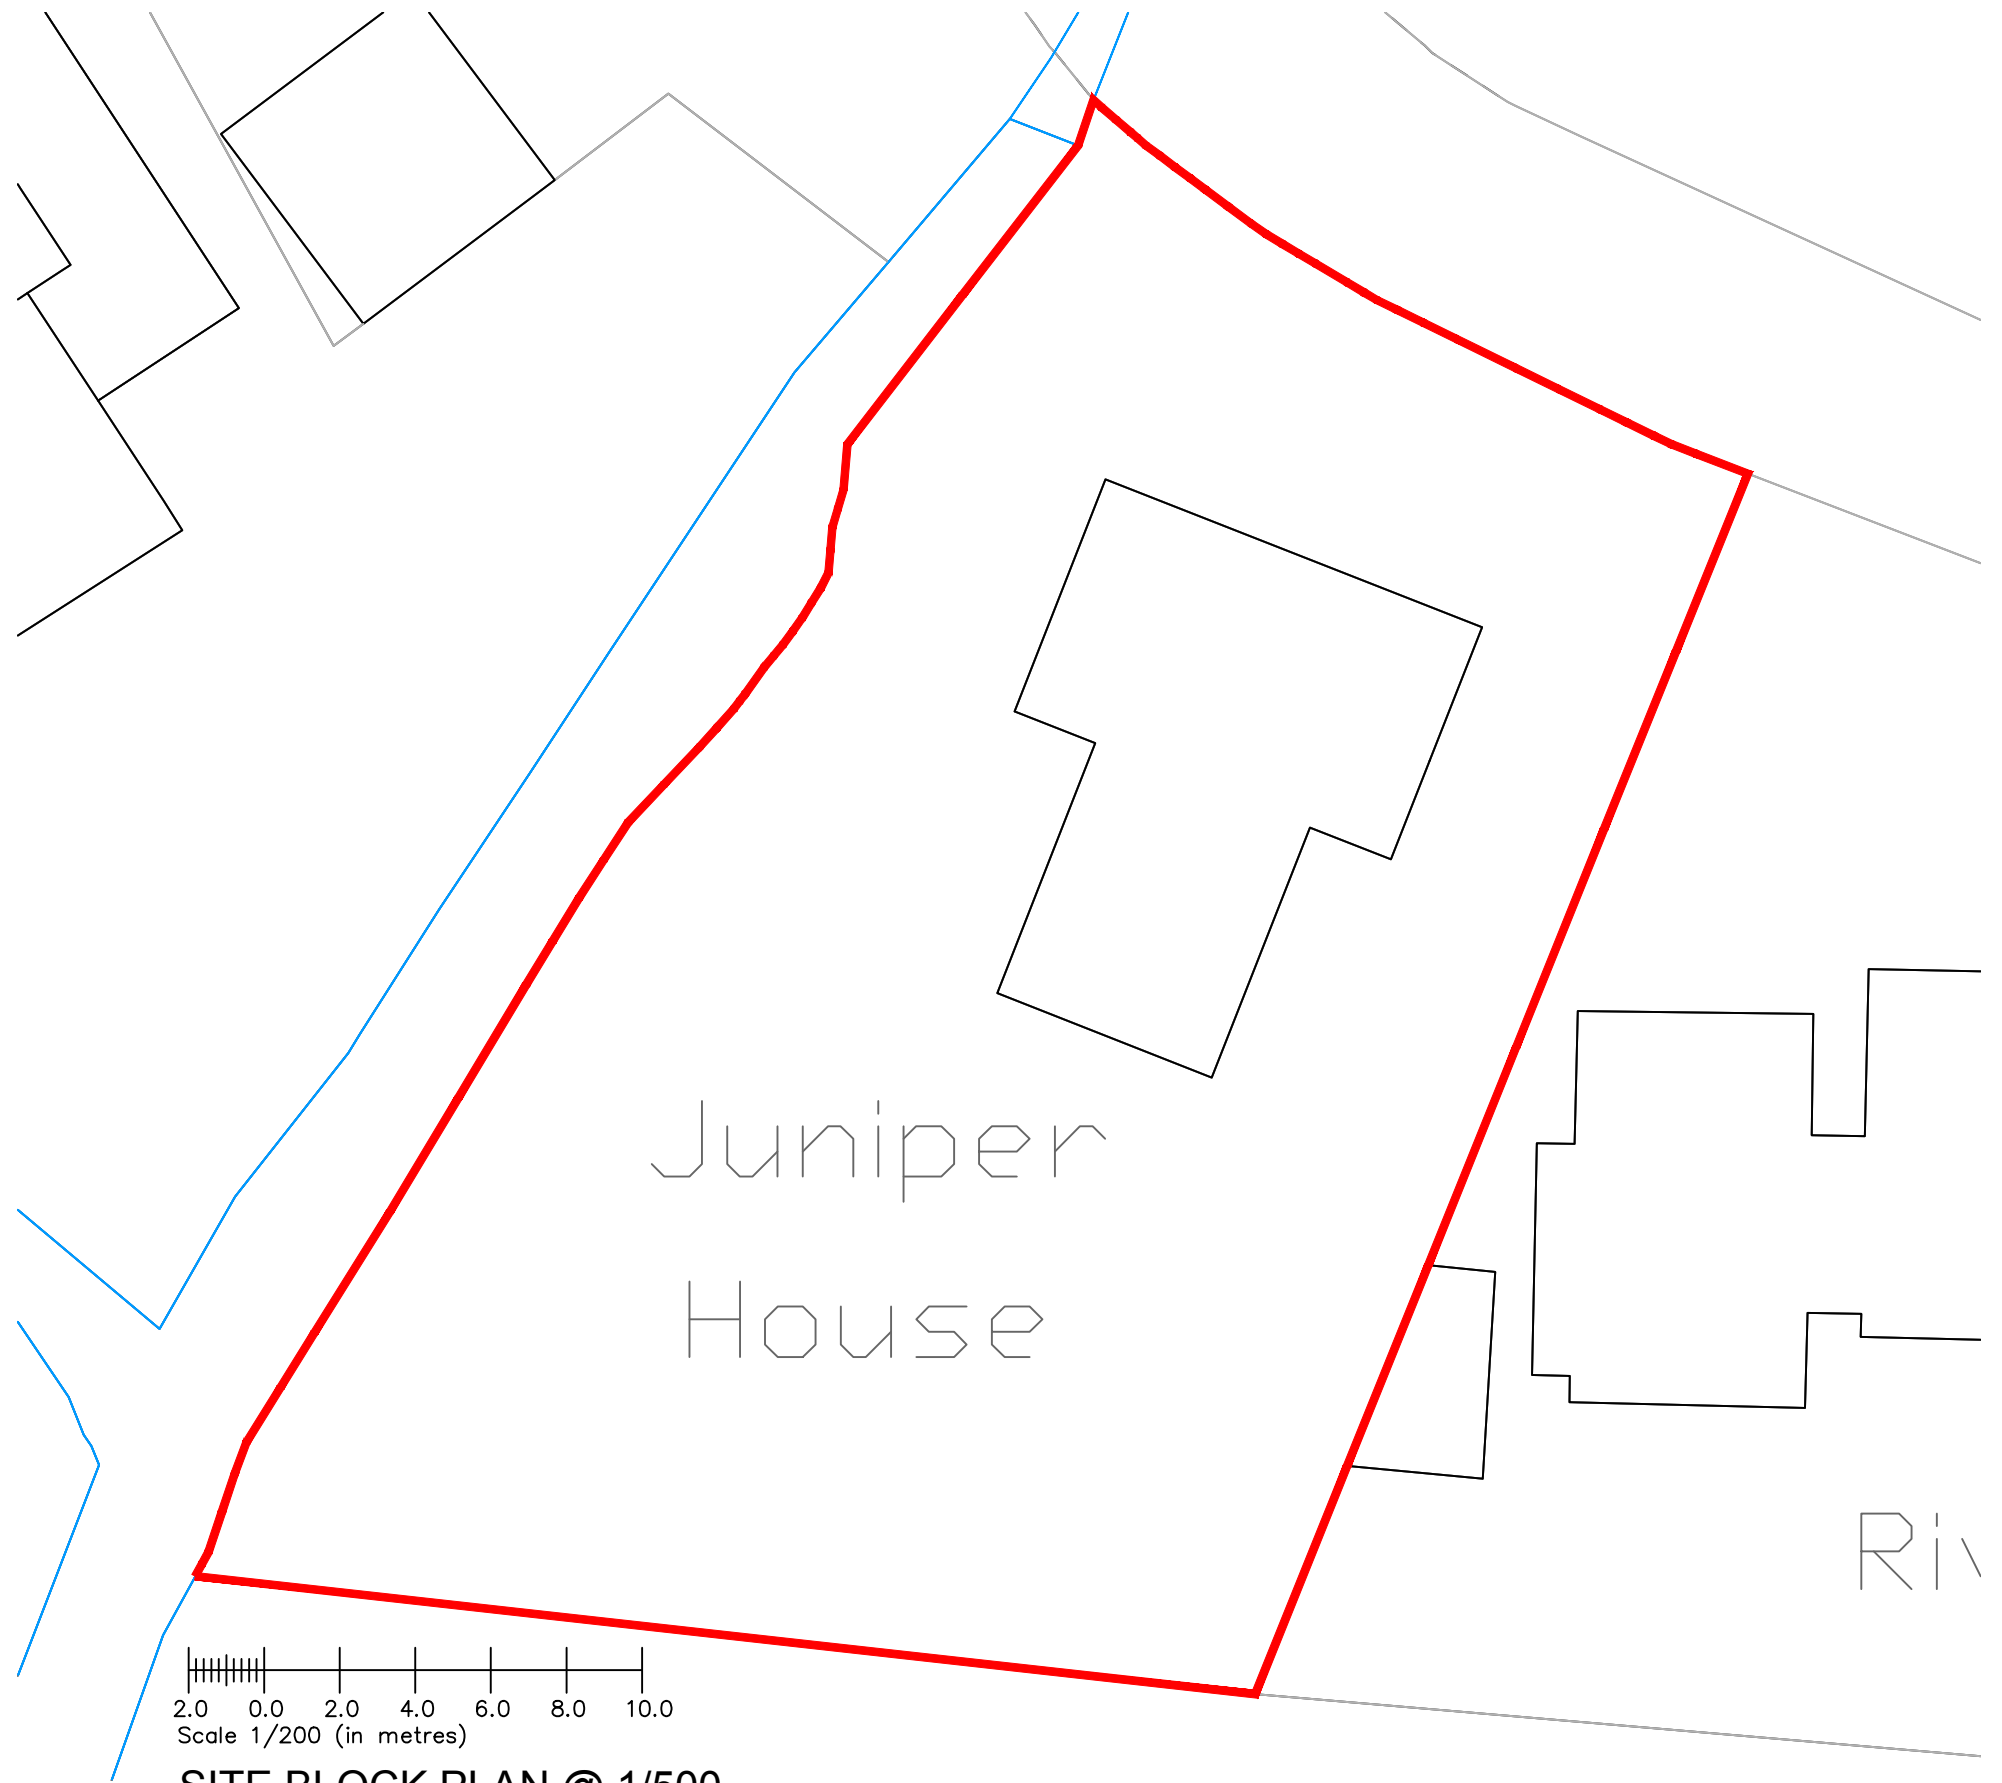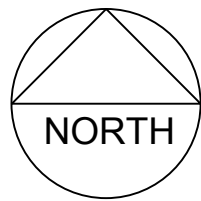

SITE BLOCK PLAN @ 1/500

Revision Notes:		
Rev:	Date:	Description:
0	0	Description

Date:	May 2022	
Scale @ A3:	1/1250 and 1/200	
Drawing Status:	Drawn:	Checked:
Design	dmm	mp

Project:	Juniper House, Long Parish Proposed Alterations	
Drawing Title:	Locality and Block Plan As Existing	

Client:	Mr and Mrs Priestly Juniper House	
Project:	Dwg No:	Rev:
2075	901	~

Temple Ford Design Ltd
 architects

T 023 8027 6393
 E templeforddesign@gmail.com W templeforddesign.co.uk