

21/07/2023
N1031/2404/23

Corona

South Crescent Chapel St Leonards PE24 5RQ

Grid ref:

Dimensions in metres

Building ground floors minimum 2.4m above

Ordnance Datum to match the South Crescent

road surface

Site plan Nov 23 with buildings

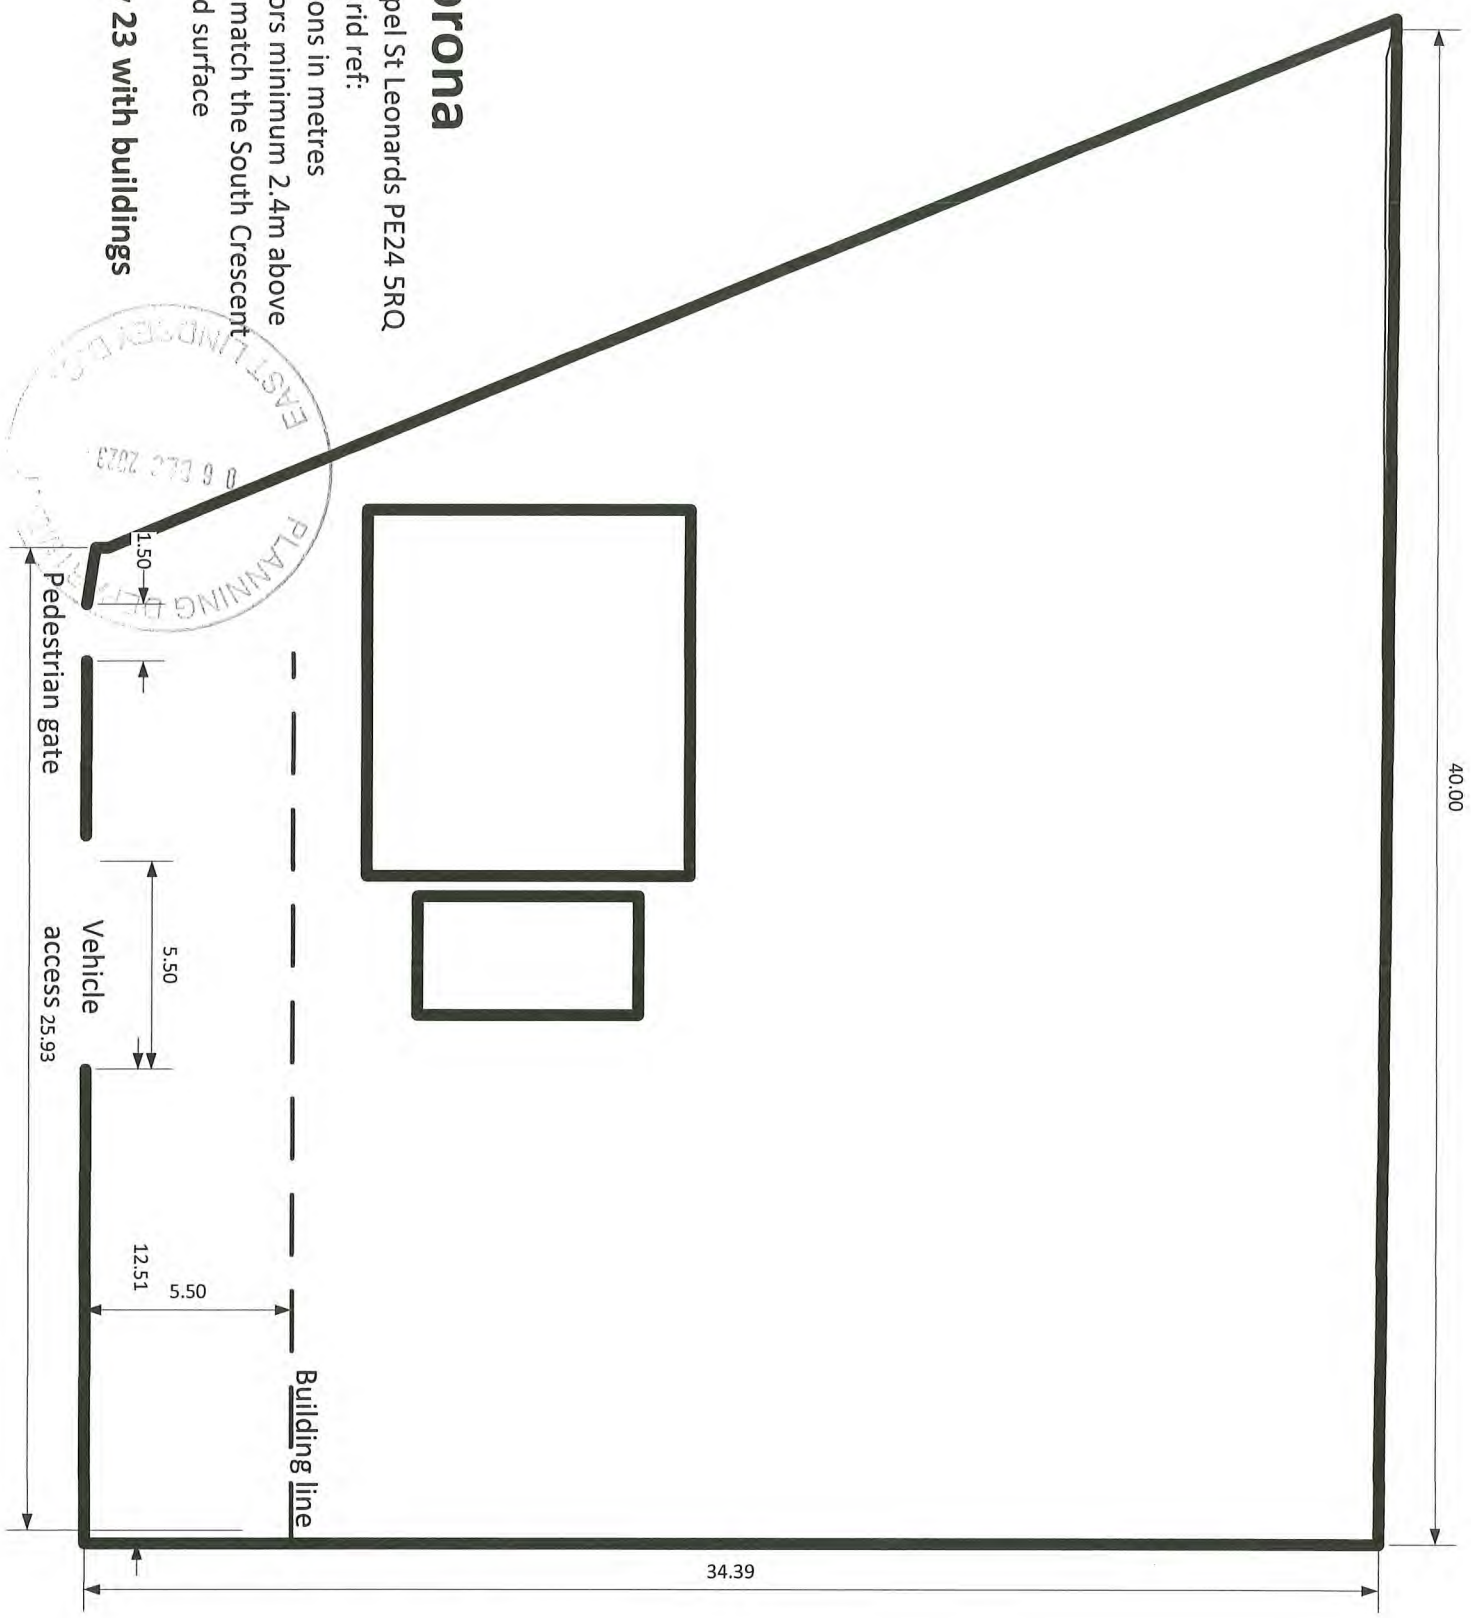


FIGURE 6