


Proposed Extension in shown Red

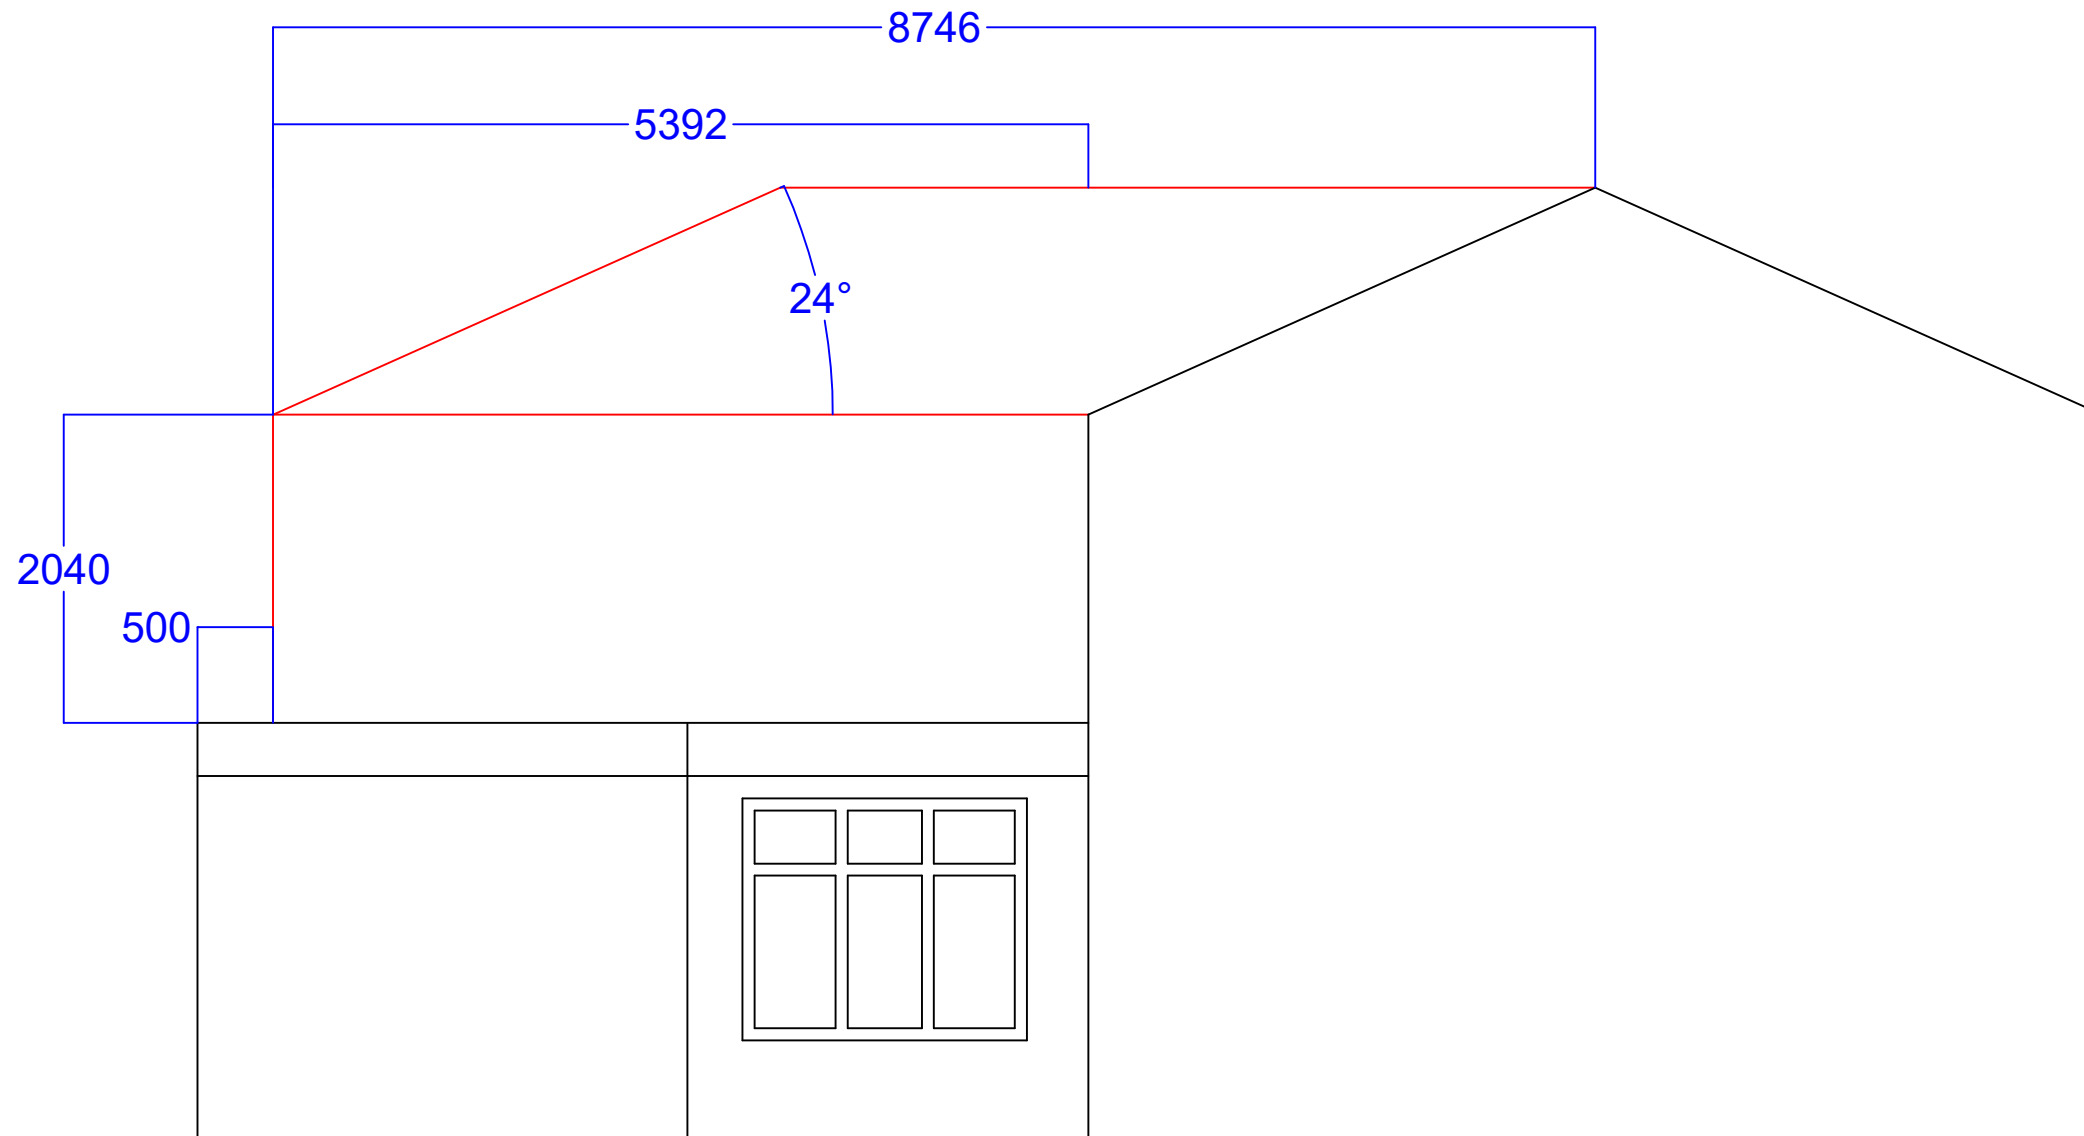

Proposed Side Elevation

Scale @ A3 1:50

Drawn by G Webster