


Proposed Extension in shown Red

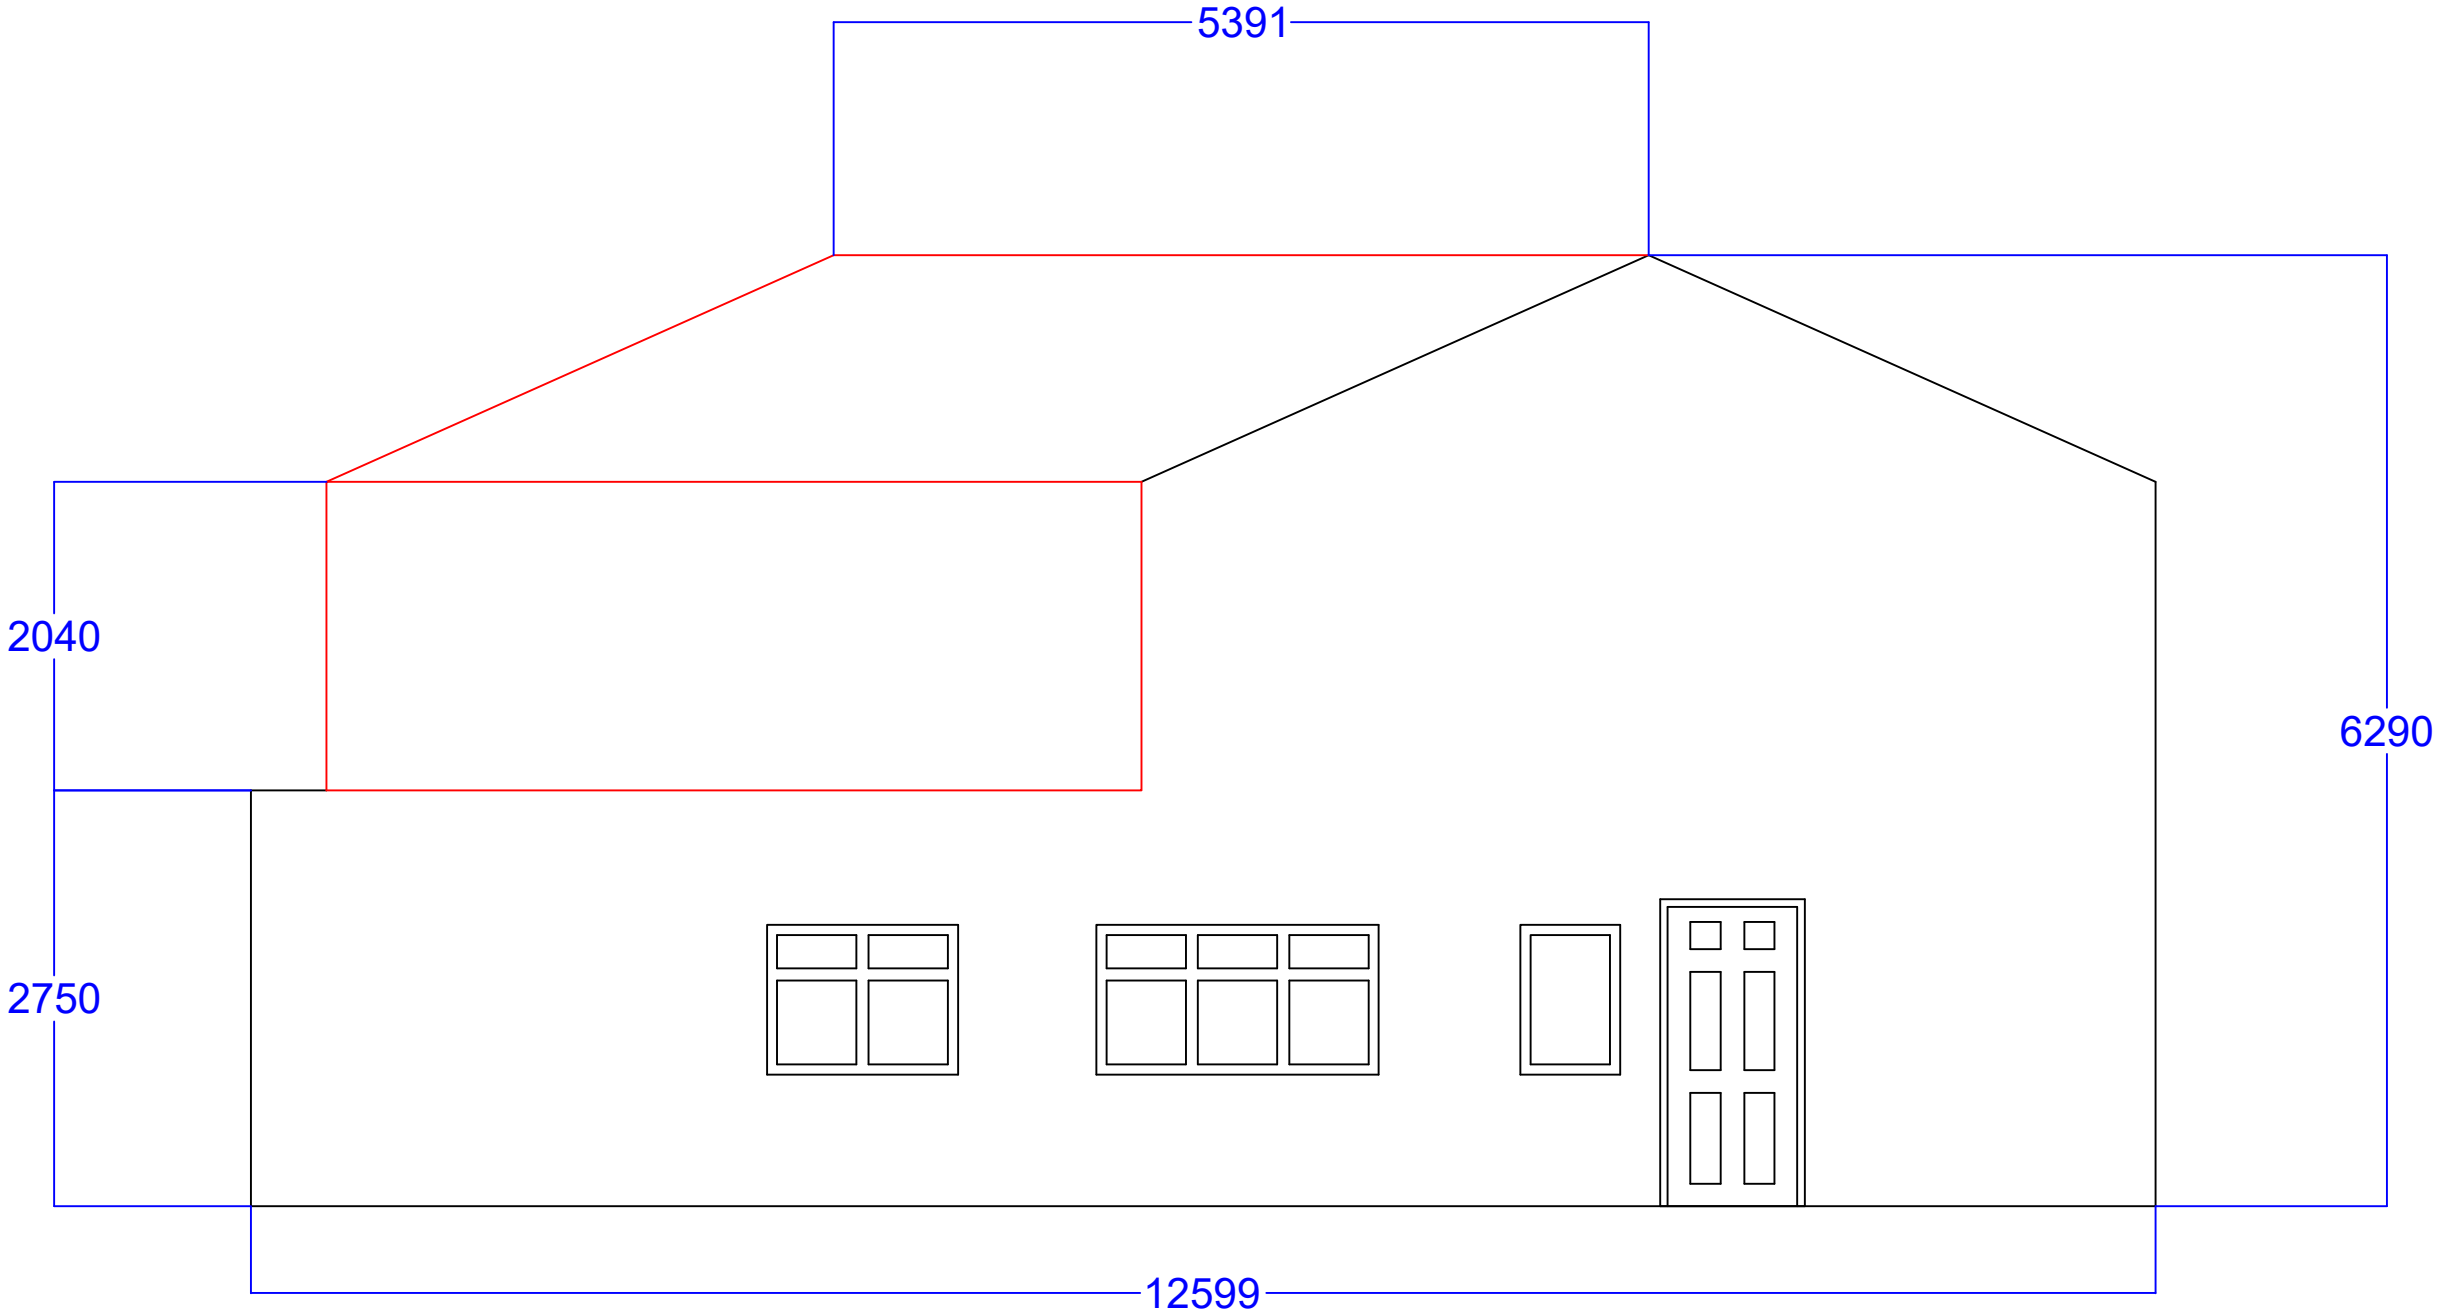

Proposed Side Elevation
Scale @ A3 1:50
Drawn by G Webster