
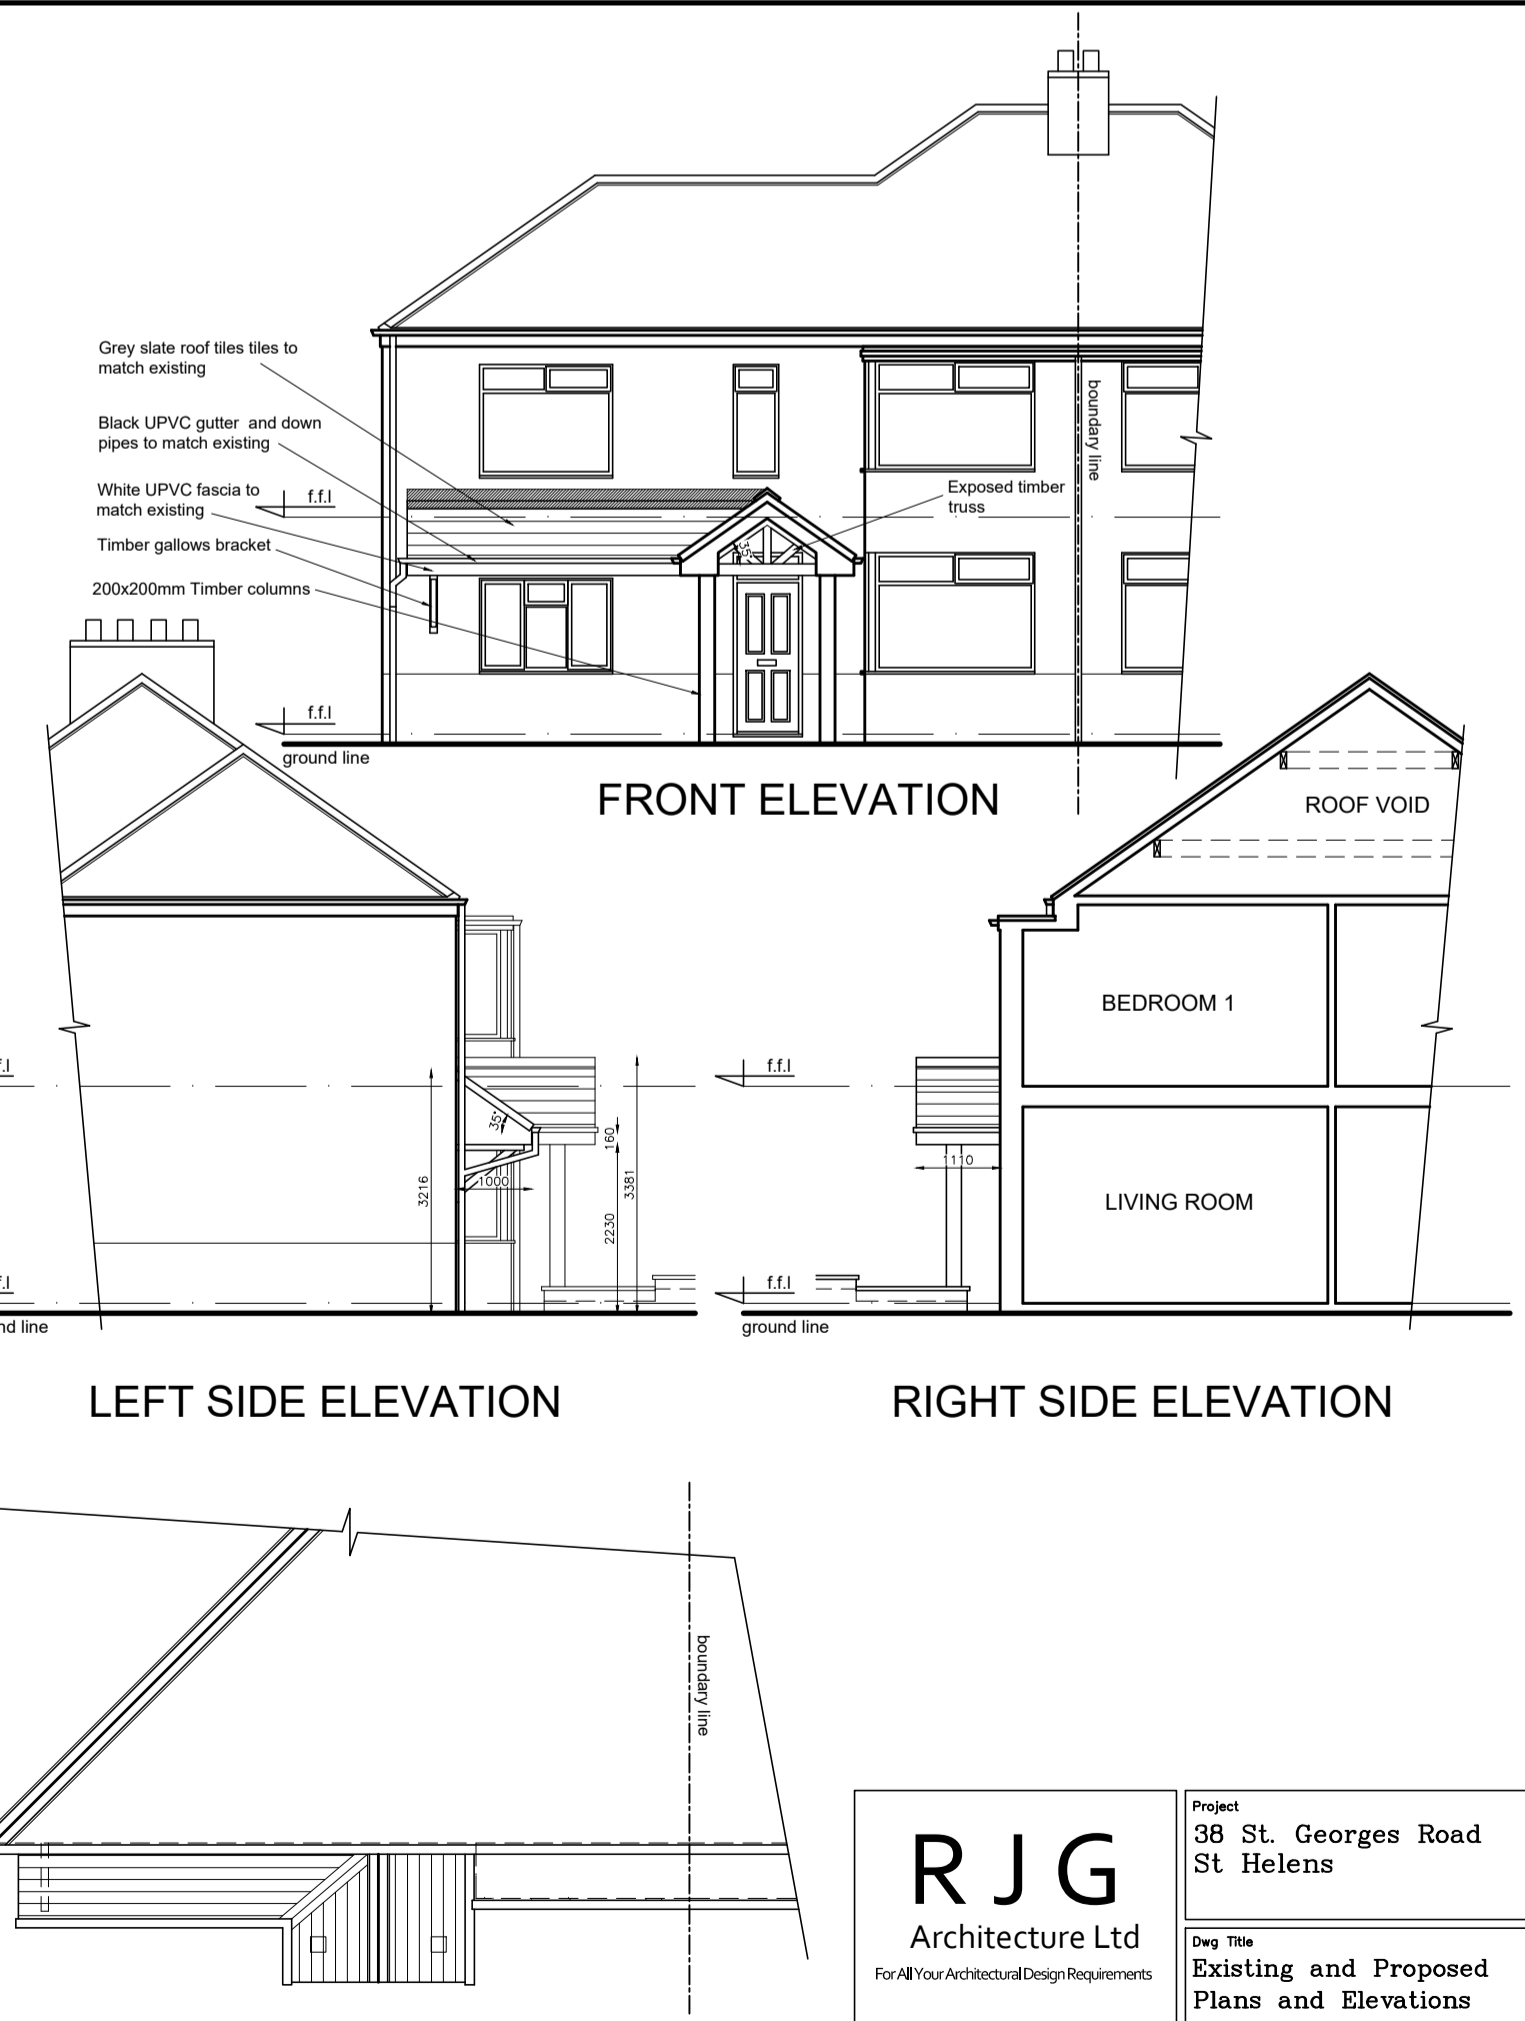


EXISTING PLANS AND ELEVATIONS

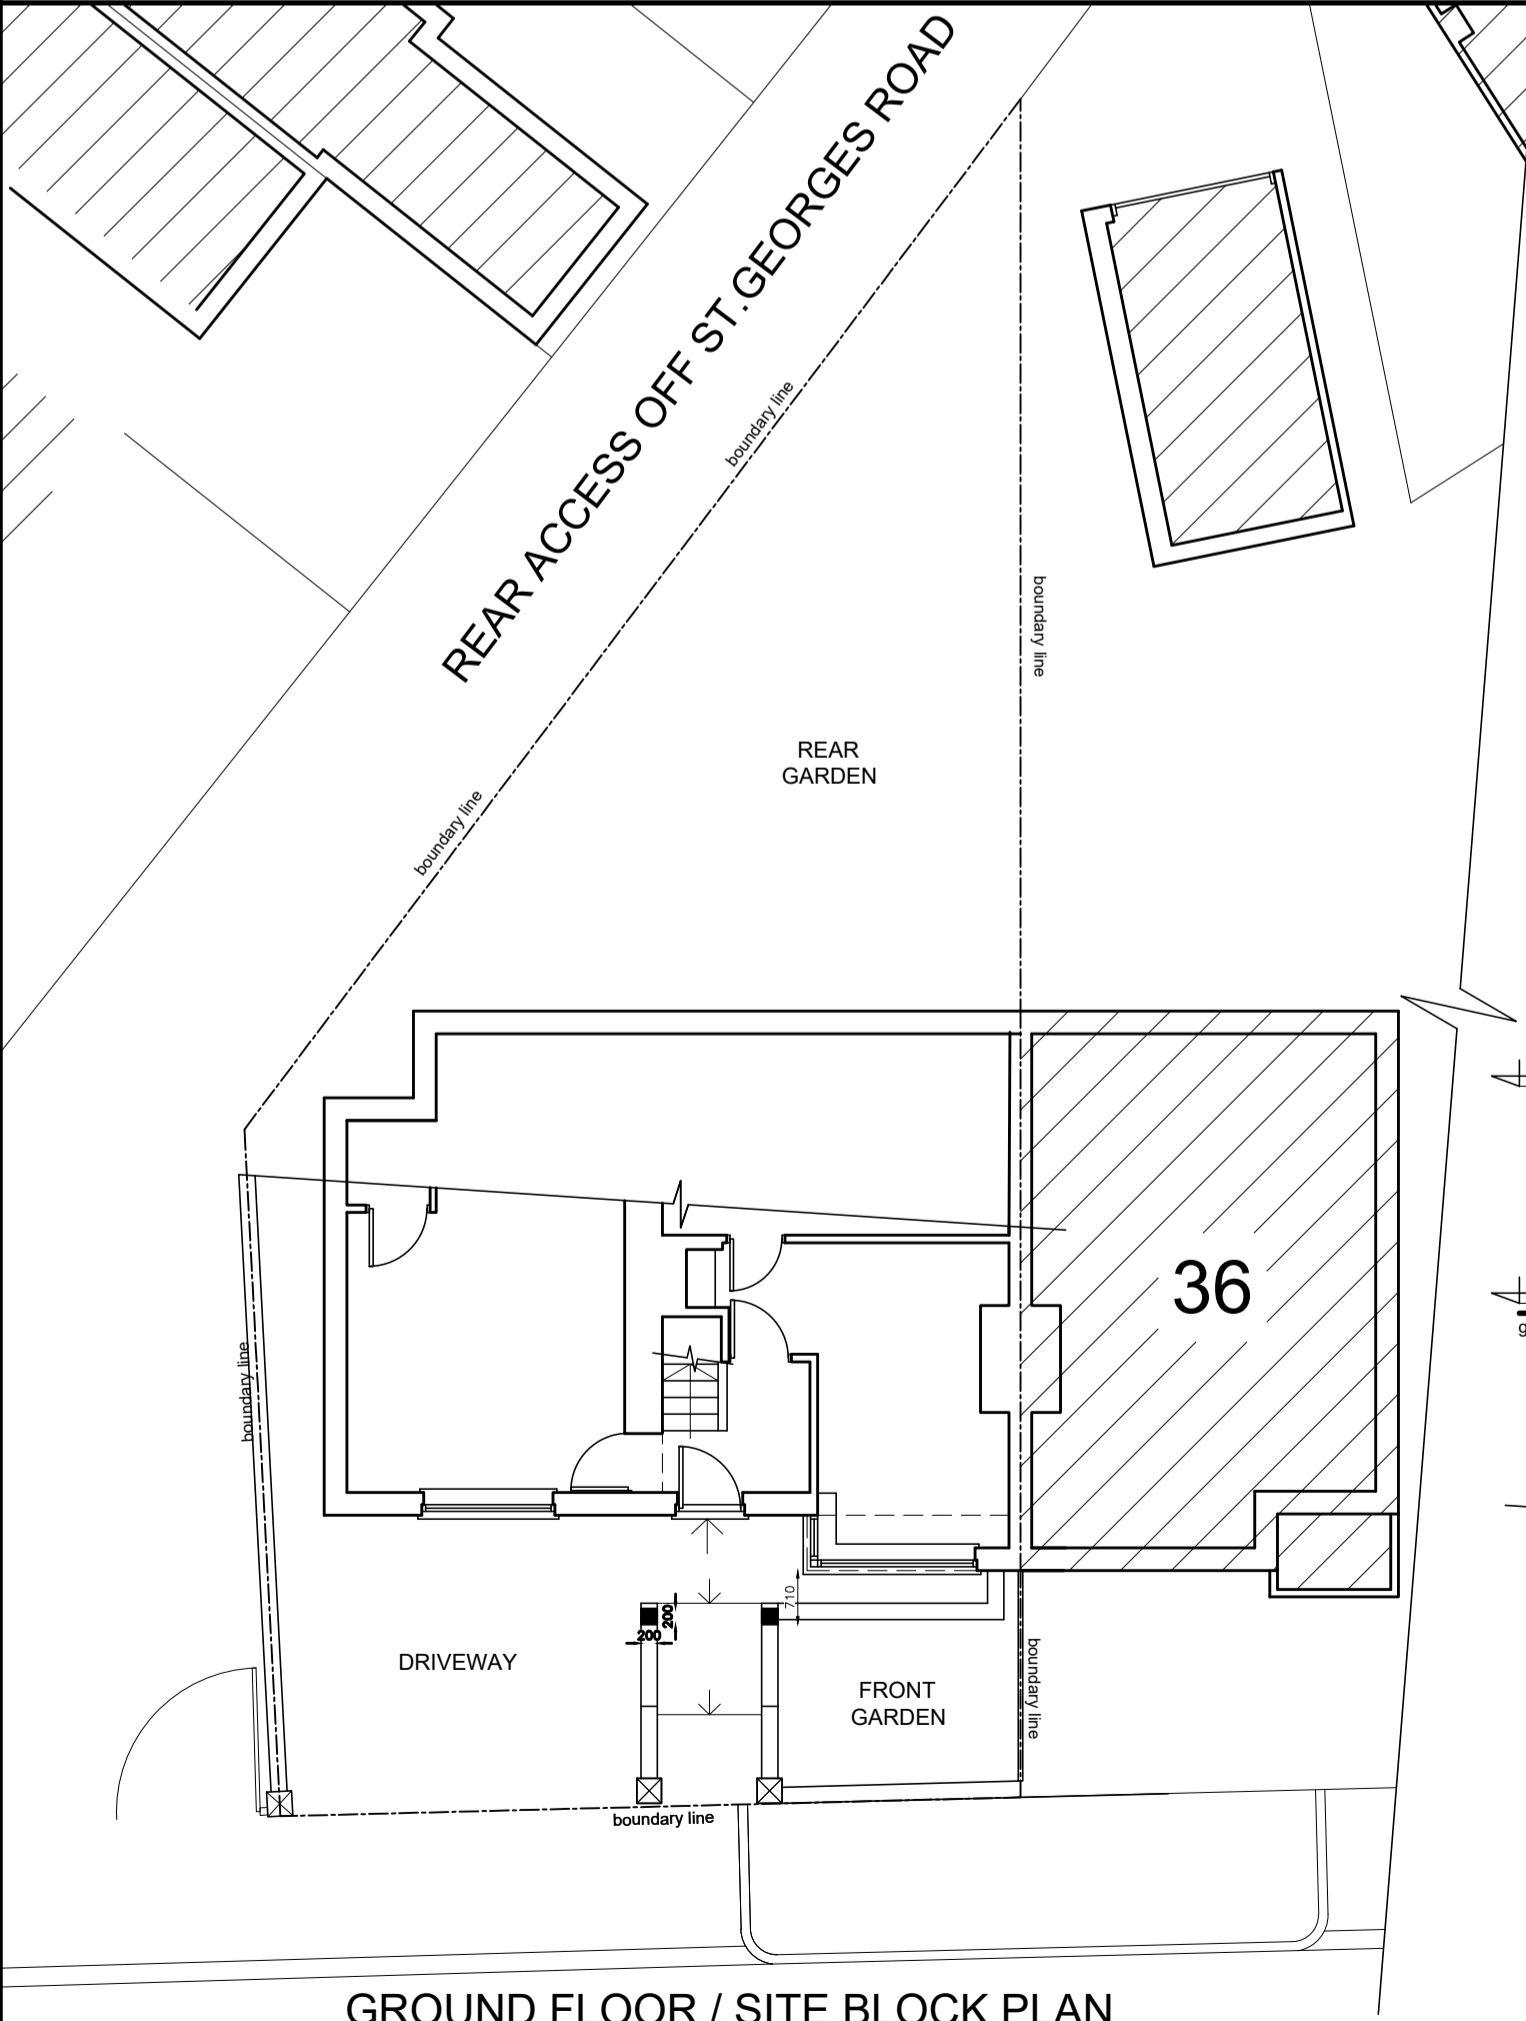

EXISTING PLANS AND ELEVATIONS

<p>RJG Architecture Ltd For All Your Architectural Design Requirements</p> <p>Tel : 01744 419 419 e-mail: info@rjgarchitecture.co.uk</p>	<p>Project 38 St. Georges Road St Helens</p>
	<p>Dwg Title Existing and Proposed Plans and Elevations</p>
<p>Dwg No 01792/SK/01</p>	<p>Rev</p>
<p>1. Figure dimensions to be followed in preference to scale 2. All dimensions to be checked on site. 3. This drawing remains the copyright of the architect and may not be copied without prior consent.</p>	<p>Drawn by BOR</p>
<p>Scale A2 1:100</p>	<p>Date Dec. '23</p>