


Location Plan

Site Address: Stag Hotel, 83, Station Road, Ashton In Makerfield, WN4 0SD

Date Produced: 28-Dec-2023

Scale: 1:2500 @A4

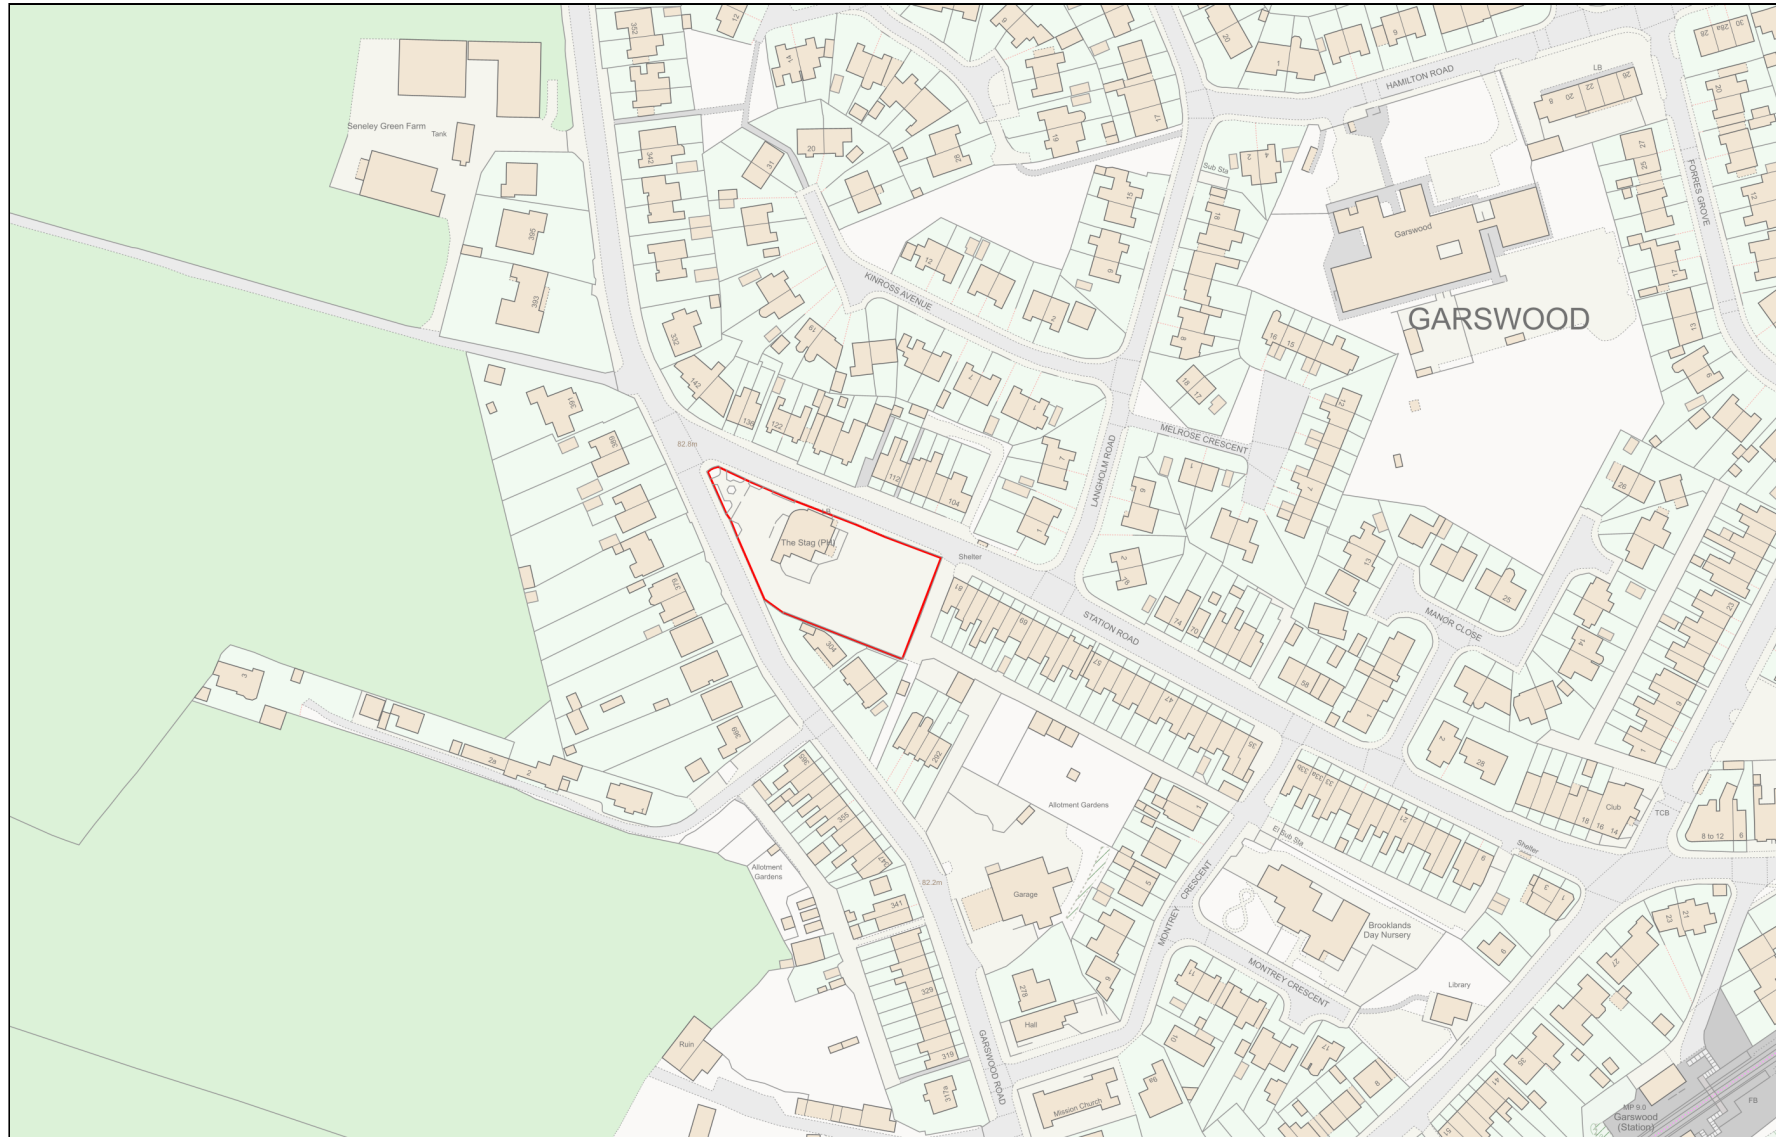

Planning Portal Reference: PP-12699749v1

