






SIGN 18
1450x3300 mm
 Proposed New 3.3 M high double sided,
 internally illuminated Gantry sign.

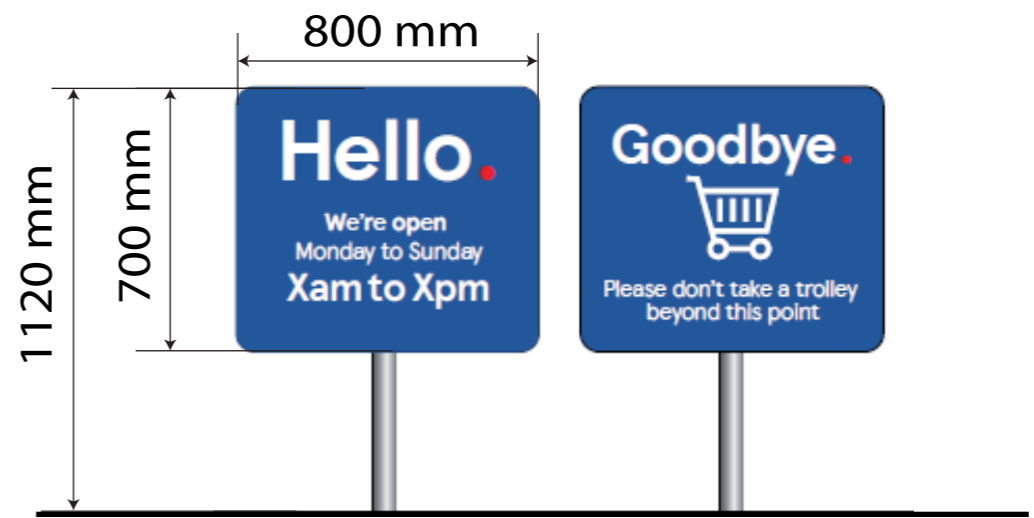


SIGN 17
800x1120 mm
 Proposed new pole mounted Hello/Goodbye sign.

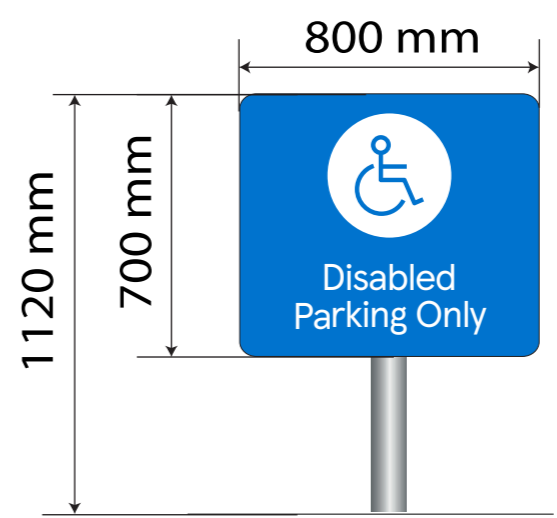

SIGN 19
800x1120 mm
 Proposed New Pole mounted disabled
 car parking sign.

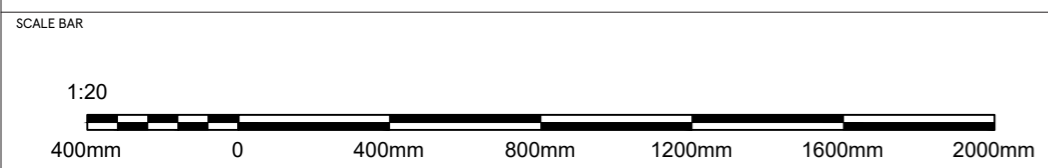

DRAWING NO 03_STAG_03L	STORE TYPE EXPRESS	 TESCO FEASIBILITY PLANNING STORE PLANNING DEPARTMENT PROPERTY SERVICES HIGHWOODS BUILDING, KESTREL WAY WELWYN GARDEN CITY, HERTFORDSHIRE, AL7 1GB UK TELEPHONE : 01707 395150 <small>THE COPYRIGHT AND ALL OTHER RIGHTS IN AND RELATING TO THIS PUBLICATION BELONG TO AND ARE THE SOLE PROPERTY OF TESCO STORES LIMITED. ALL RIGHTS ARE RESERVED. NEITHER THE WHOLE NOR ANY PART OF THIS PUBLICATION MAY BE REPRODUCED OR TRANSMITTED IN ANY FORM OR BY ANY ELECTRONIC OR MECHANICAL MEANS INCLUDING PHOTOCOPYING AND RECORDING OR FROM ANY RETRIEVAL SYSTEM WITHOUT THE PRIOR WRITTEN LICENCE FROM THE OWNER © 1997 TESCO STORES LIMITED.</small>
SCALE 1:20@A3	DATE 14.12.2023	
CHECKED BY DEEKSHA	STORE NAME STAG HOTEL, STATION RD	
DRAWN BY MOHAMMED AFLAH K H	CONTENT PROPOSED SITE SIGNAGE_ADV	