


'A' - Existing Dormer Windows to be removed

'B' Gable End replacing Hip Roof

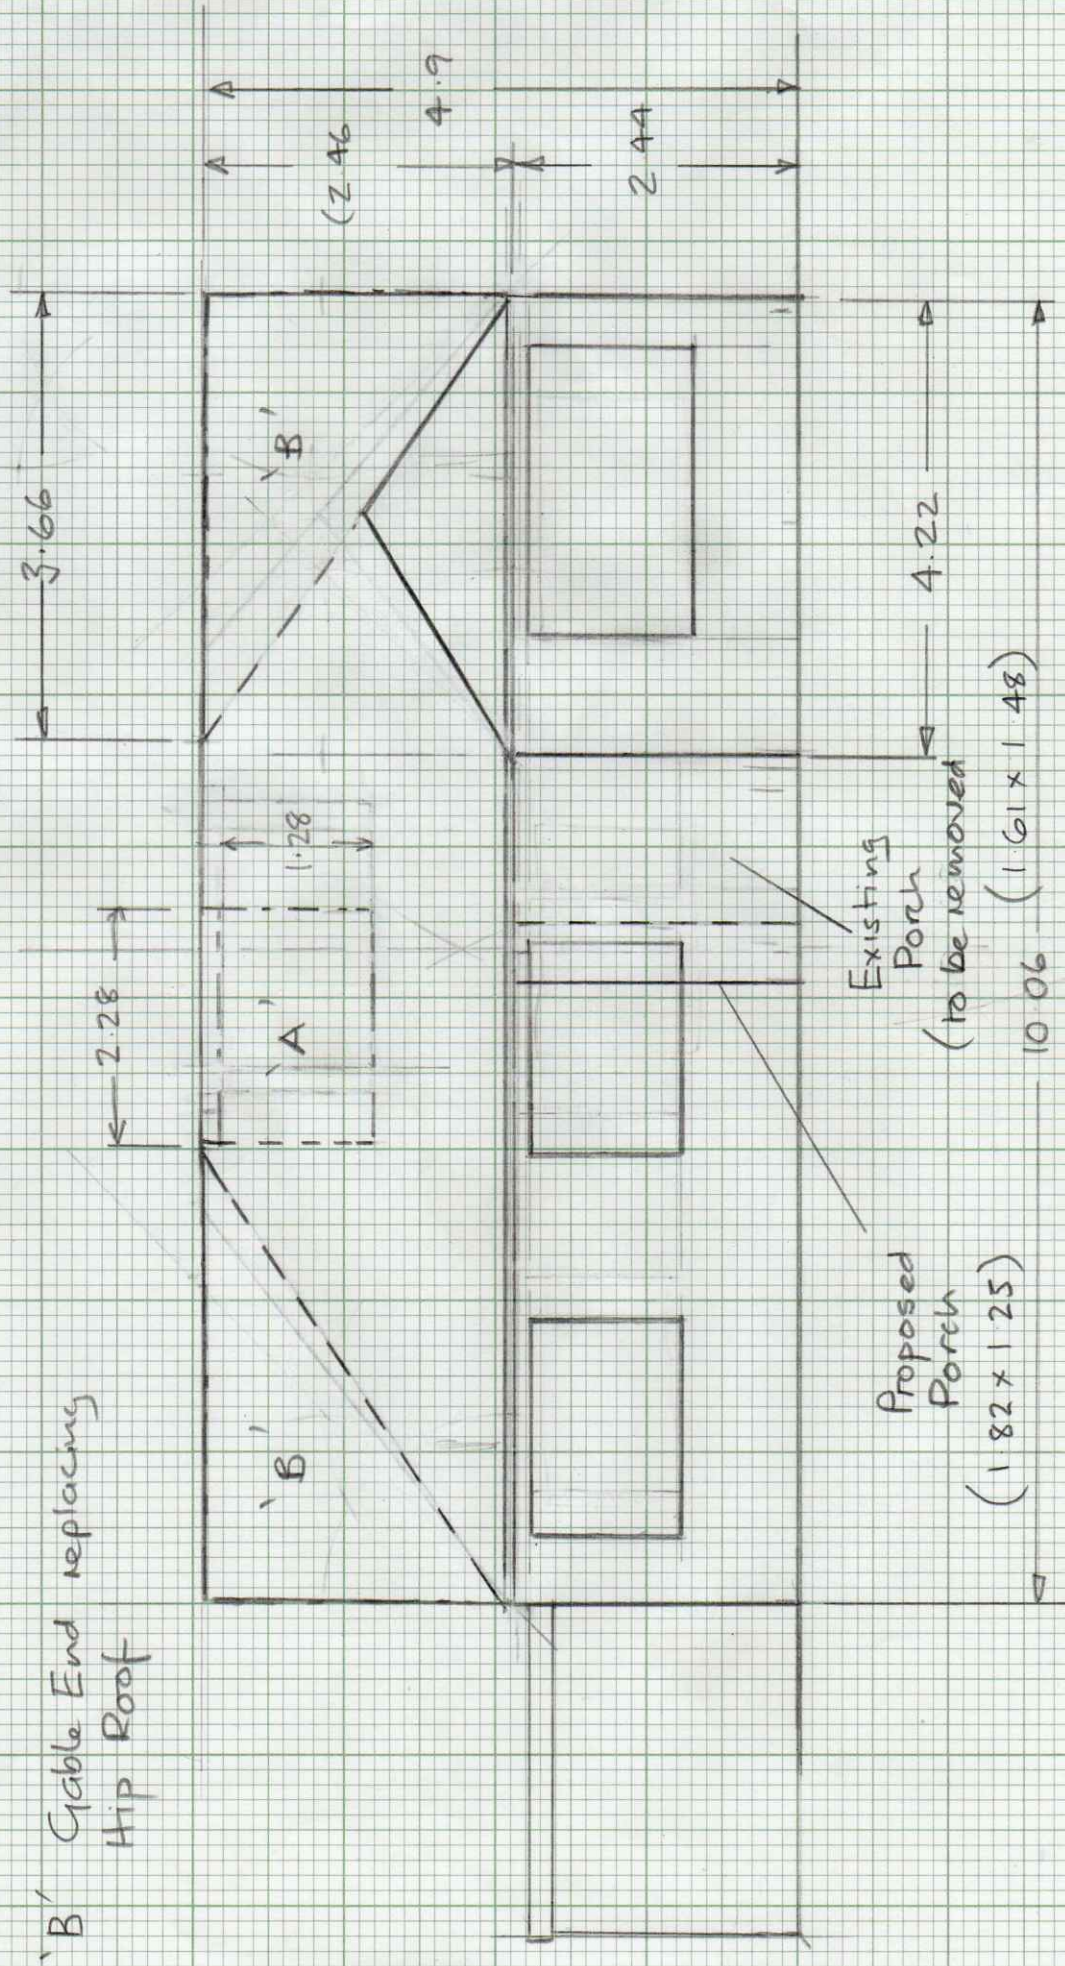

Existing Porch (to be removed) (1.61 x 1.48)

Proposed Porch (1.82 x 1.25)