




Site Layout Plan. 1:500

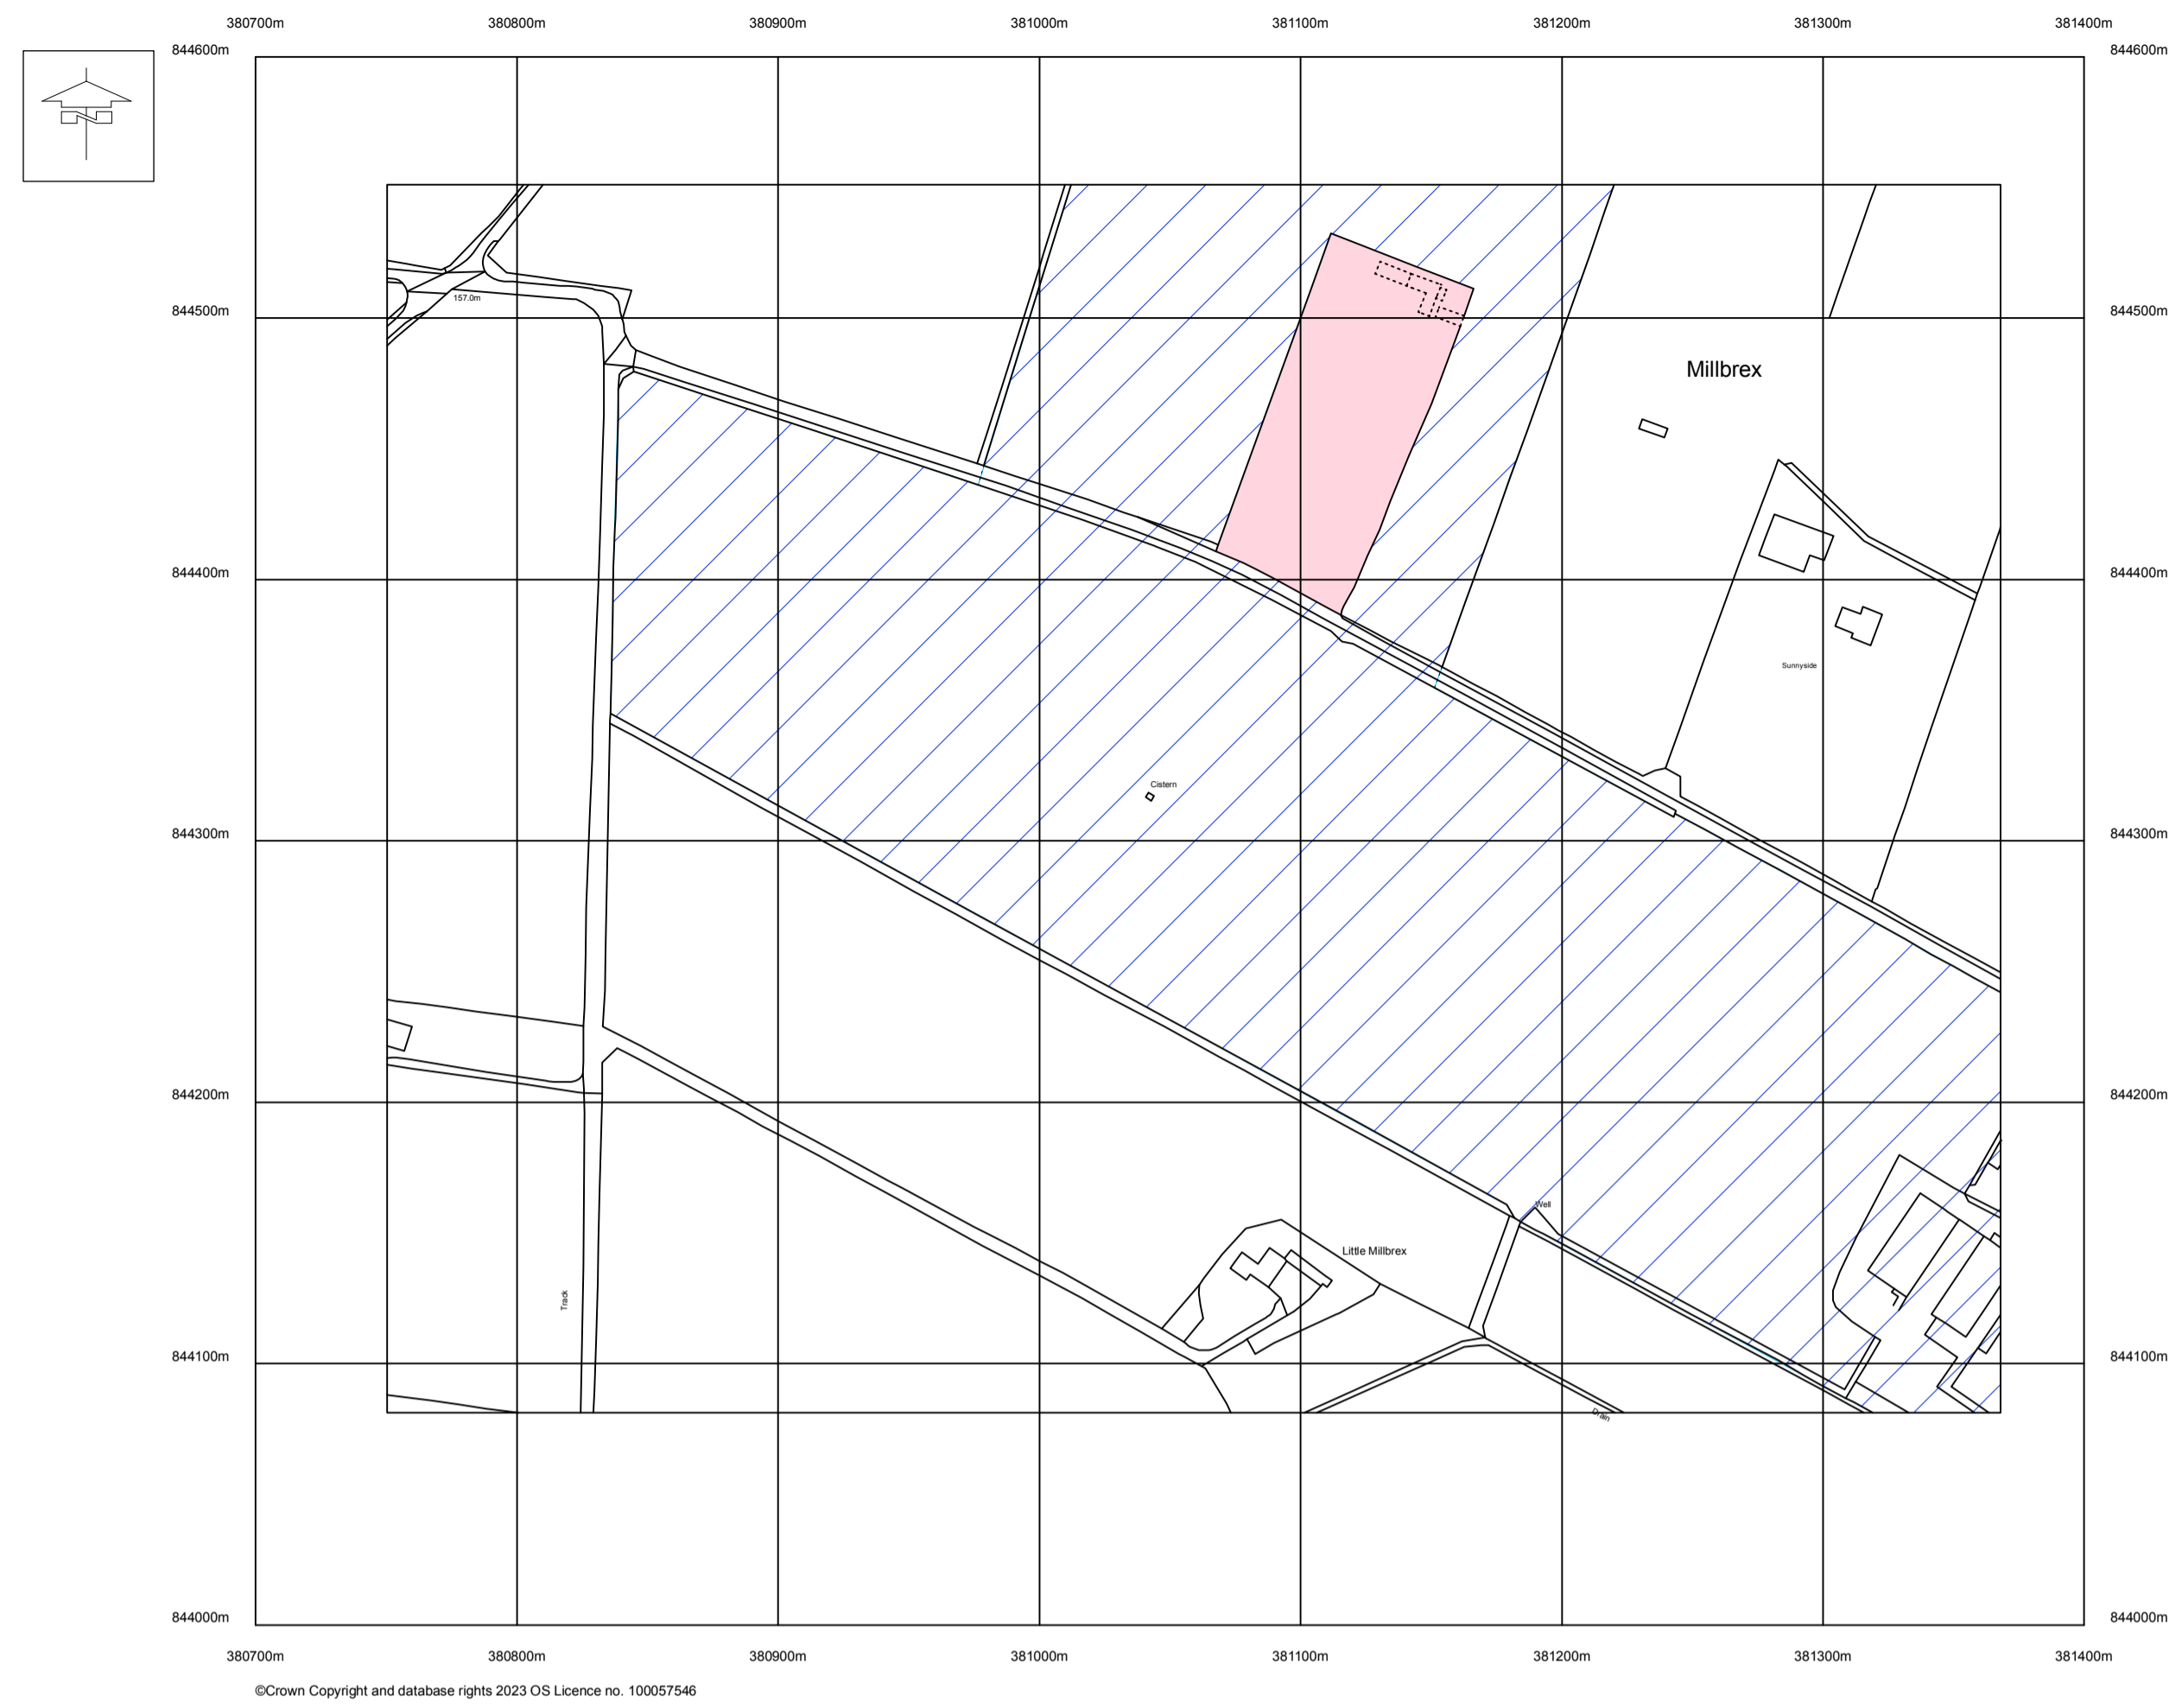

Location Plan 1:2500
© Crown Copyright

No	Revisions	Date	Initials
A	House Repositioned	15.12.23	MR

**MANTELL
RITCHIE**

Chartered Architects

27A High Street, BANFF,
AB45 1AN
Tel:- 01261 812267
Email:- admin@mantellritchie.co.uk
www.mantellritchie.com



Copyright of Mantell Ritchie, Chartered Architect.

project
**Old Cottage,
Little Millbrea.
Proposed Replacement House**
for
Gordon Wisely

content
Location and Site Layout Plans

scales
1:500, 1:2500
drawn by
MR

size
A1

date
28.09.23

ref **23090** **01A**