
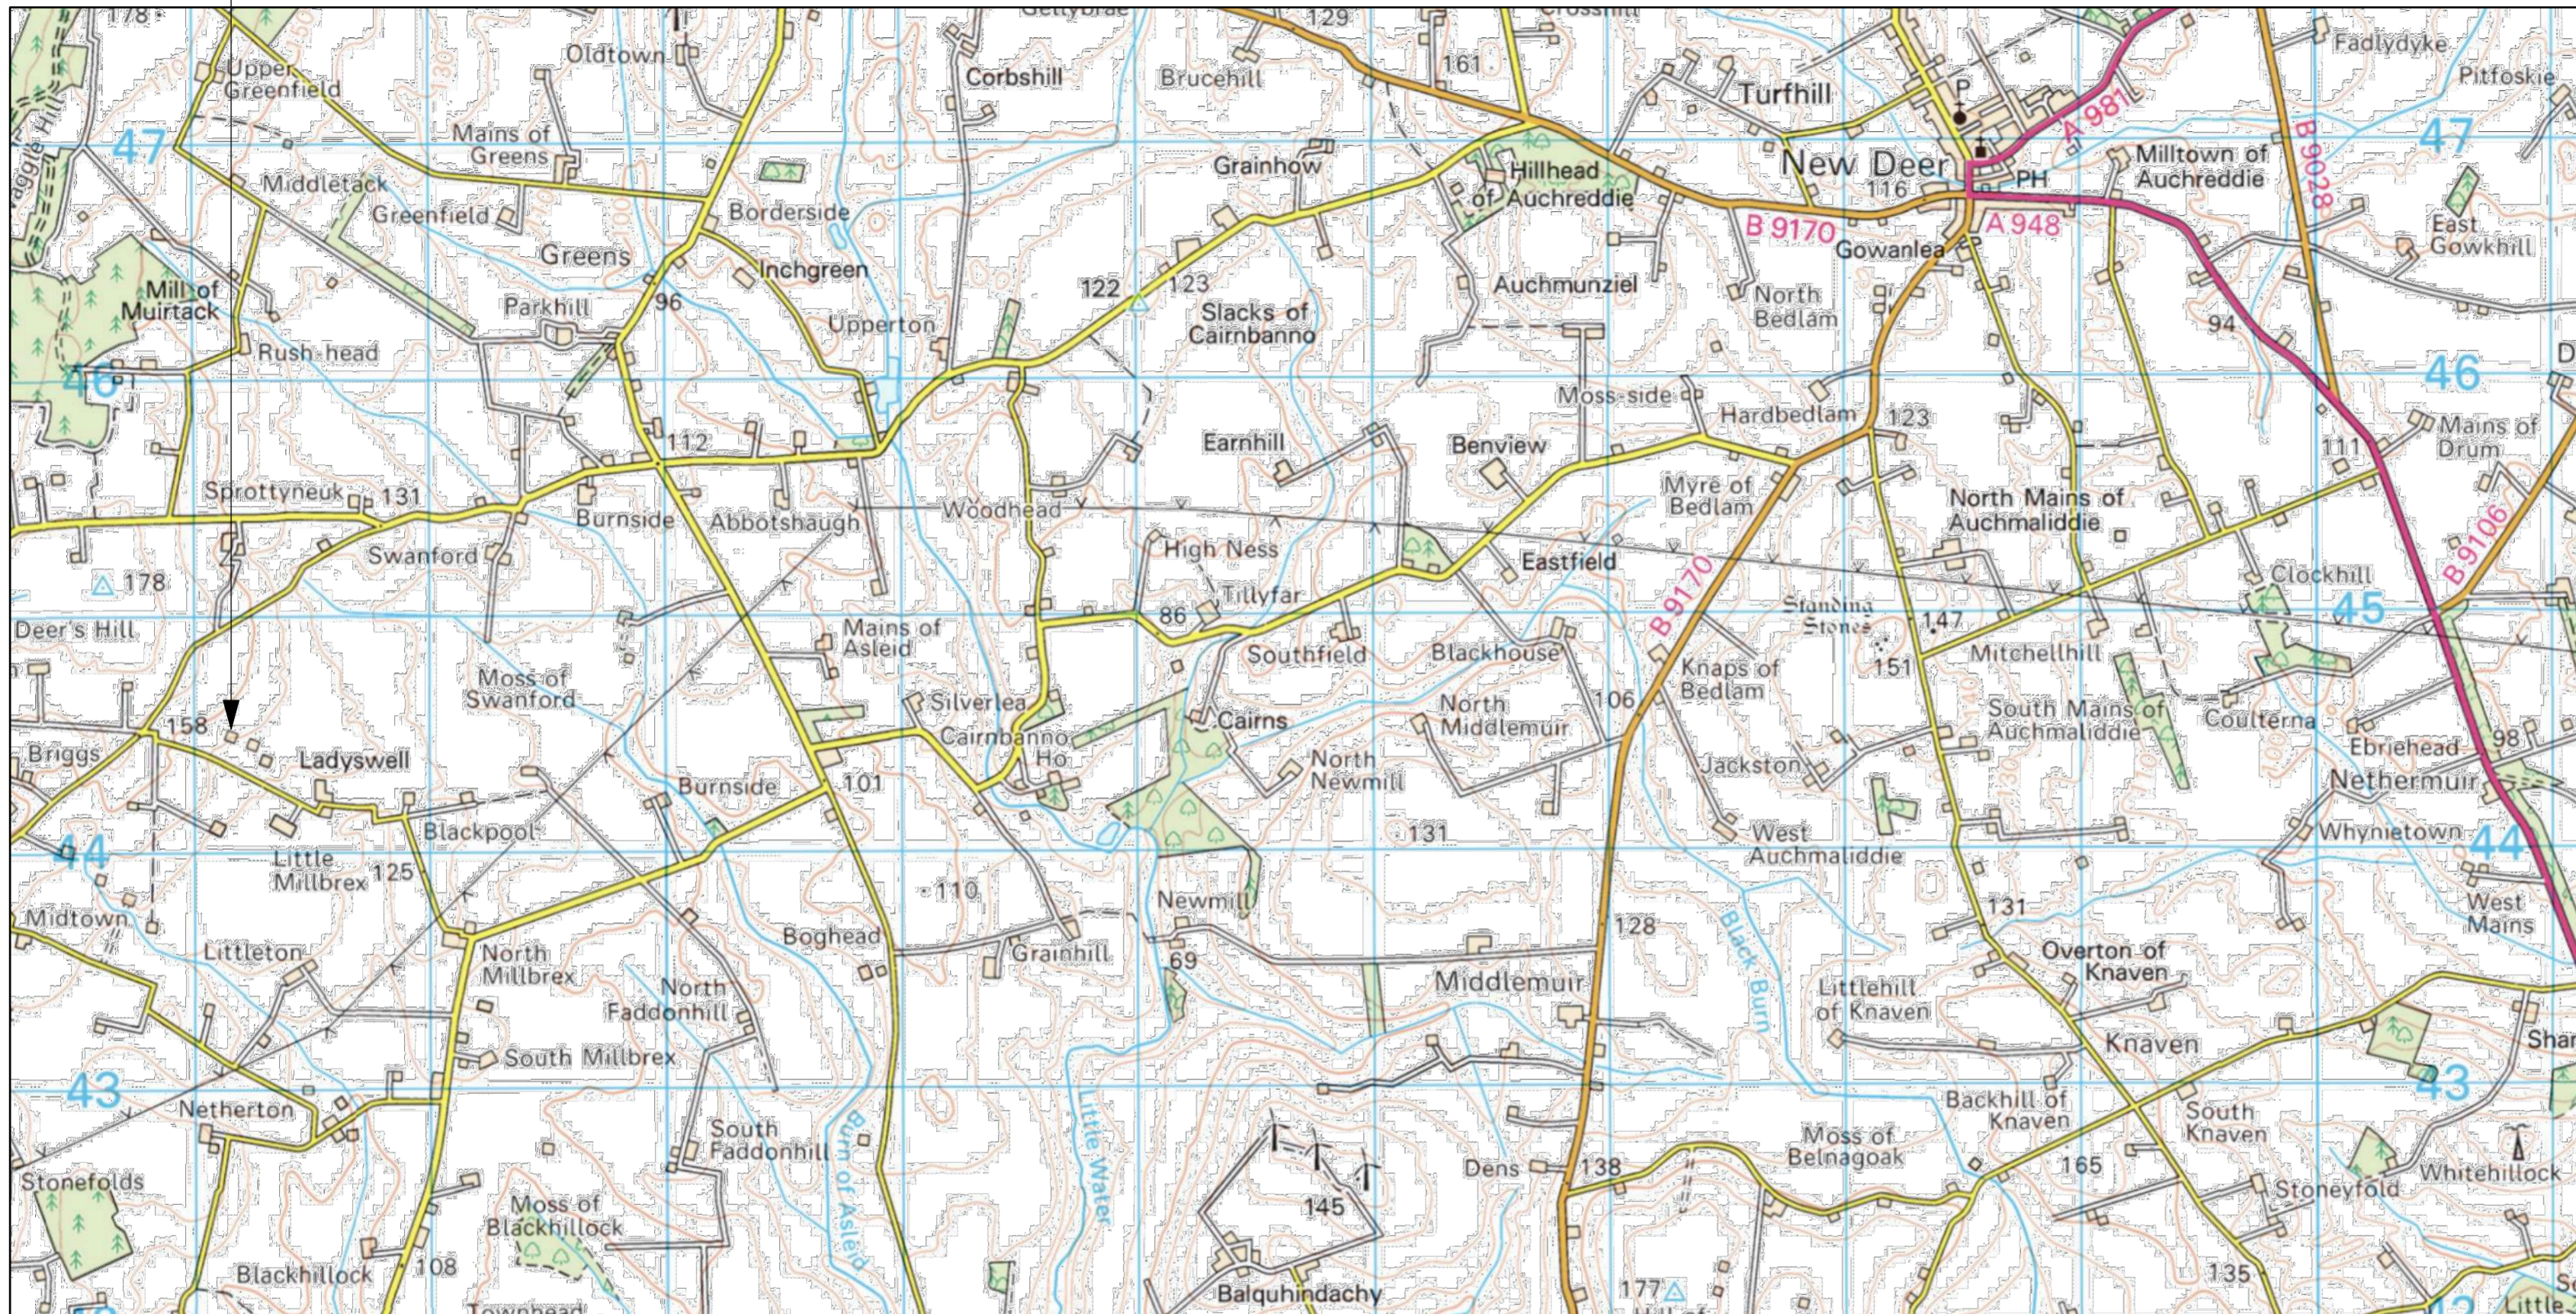


Site Location

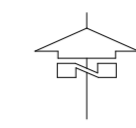

Location Plan. 1:25,000

No	Revisions	Date	Initials

**MANTELL
RITCHIE**

Chartered Architects

27A High Street, BANFF,
AB45 1AN
Tel: 01261 812267
Email: admin@mantellritchie.co.uk
www.mantellritchie.com



Copyright of Mantell Ritchie, Chartered Architect.

project
**Old Cottage,
 Little Millbex.**
 Proposed Replacement House
 for
Gordon Wisely

content
 Location Plan

scales
 1:25,000
 drawn by size date
 MR A2 18.12.23

ref **23090** **LP**