



Sash and Case Window Typical Section 1:5

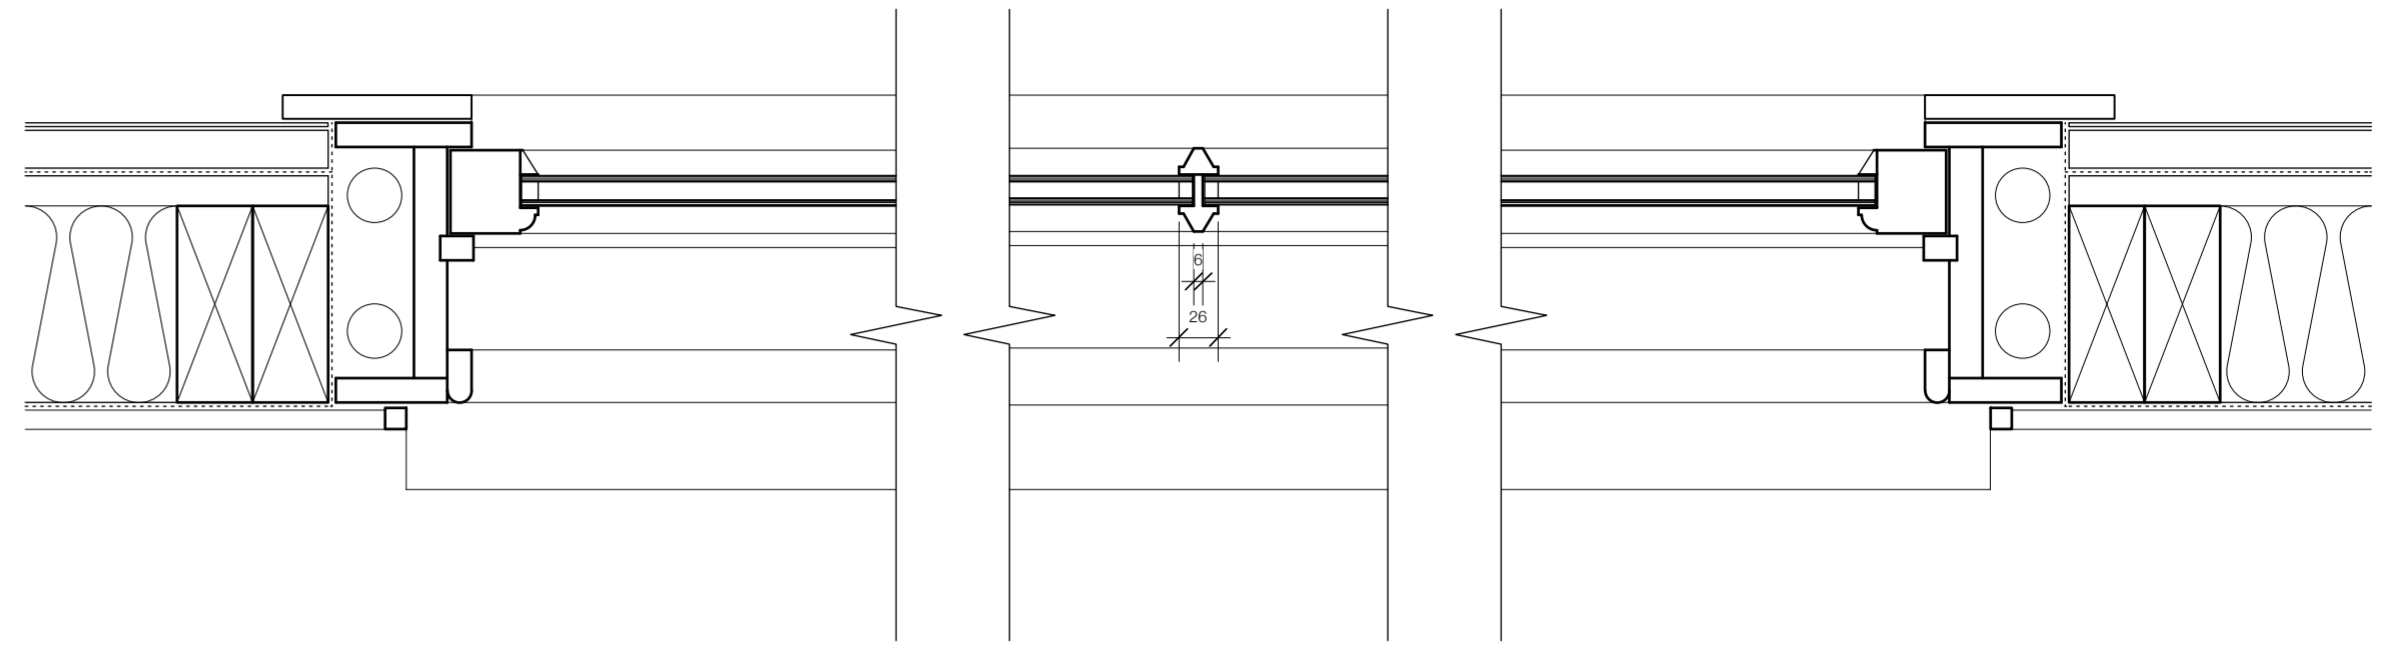

Sash and Case Window Typical Plan 1:5

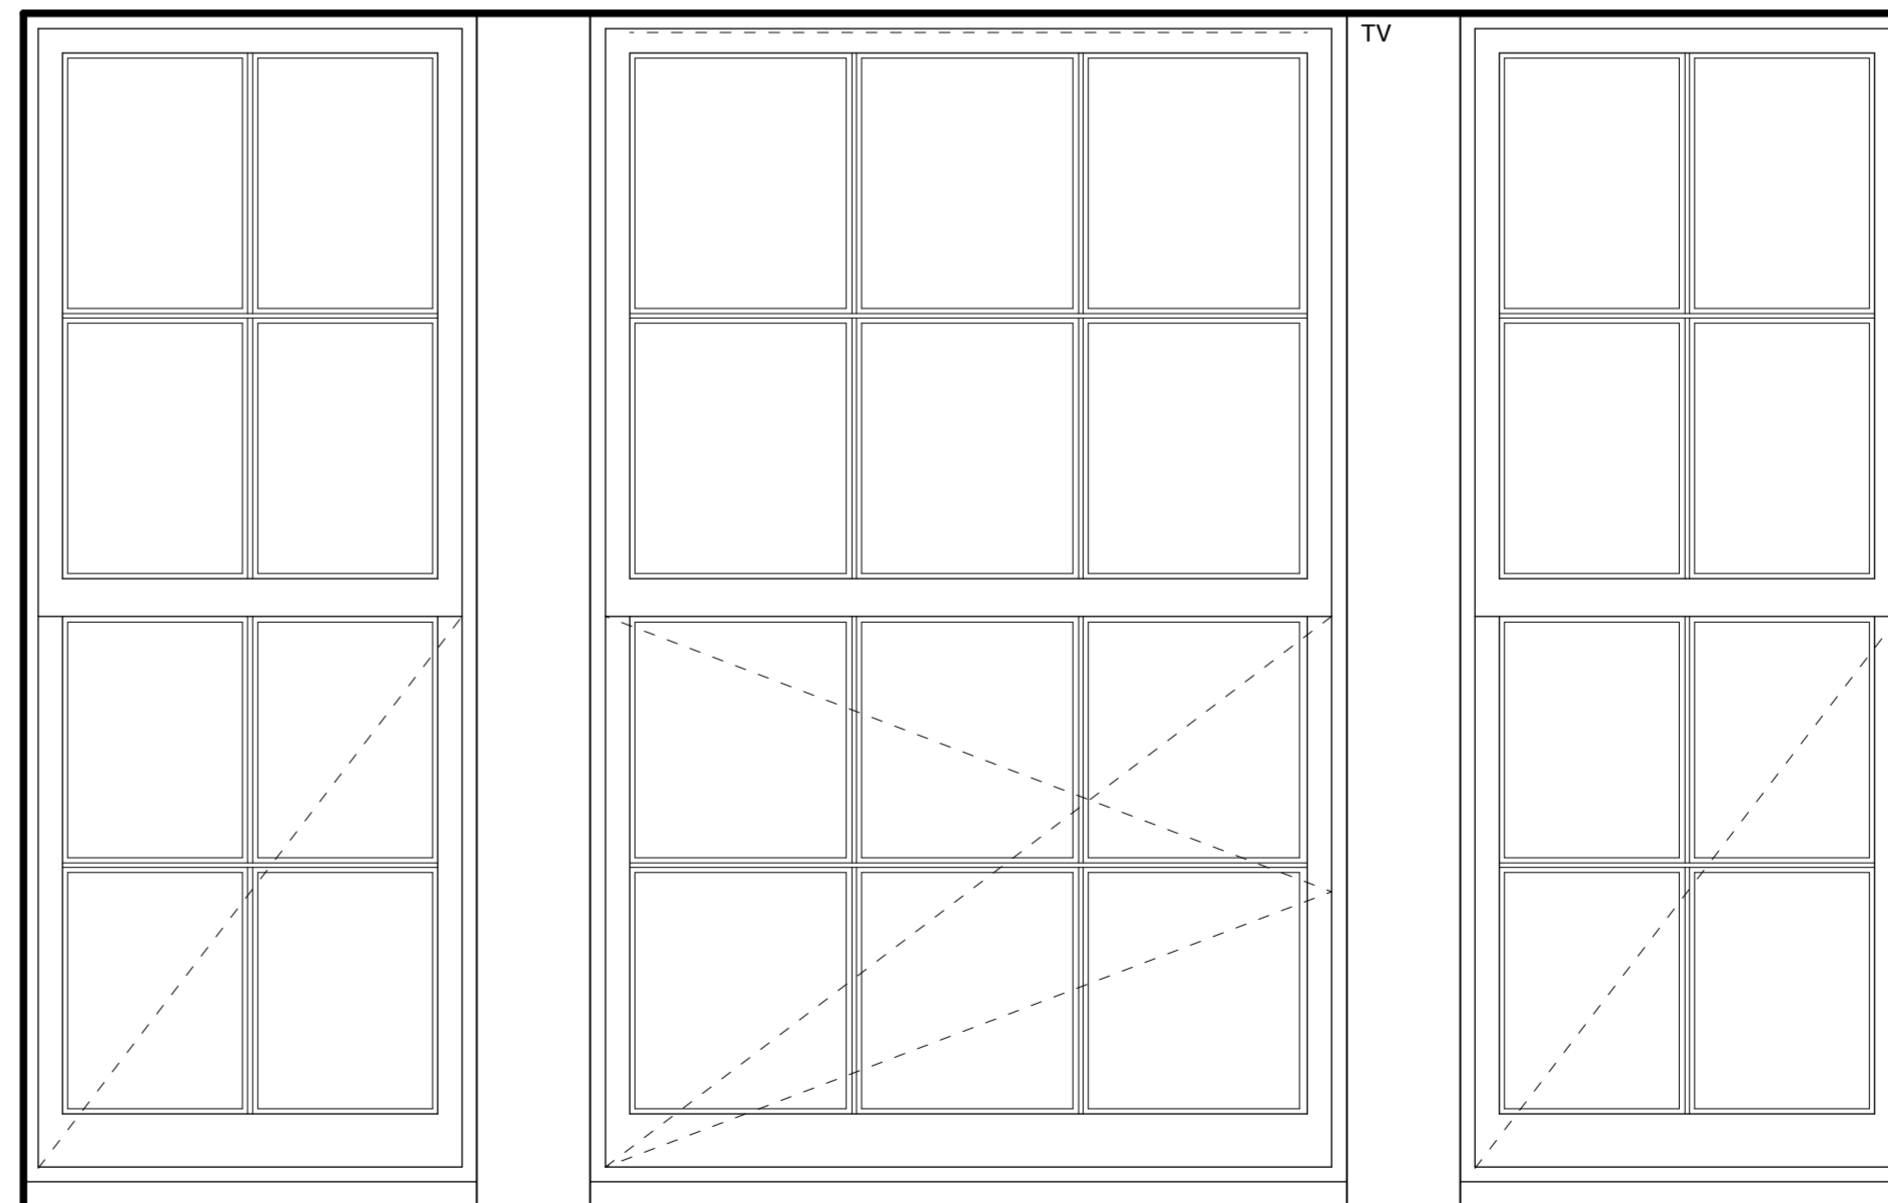

New Window Elevation (W1-3)
Multi-Pane Double Hung Sash
and Case Window 1:10

No	Revisions	Date	Initials

**MANTELL
RITCHIE**
Chartered Architects

27A High Street, BANFF,
AB45 1AN
Tel:- 01261 812267
Email:- admin@mantellritchie.co.uk
www.mantellritchie.com



Copyright of Mantell Ritchie, Chartered Architect.

project
**The Flat, 2 The Square,
HUNTLY.**
Proposed Alterations
for
Duncan Taylor Whisky

content
Details

scales
1:20, 1:10

drawn by RG	size A2	date 05.01.24
----------------	------------	------------------

ref	22110	02
-----	--------------	-----------