



GROUND FLOOR. 1:100.

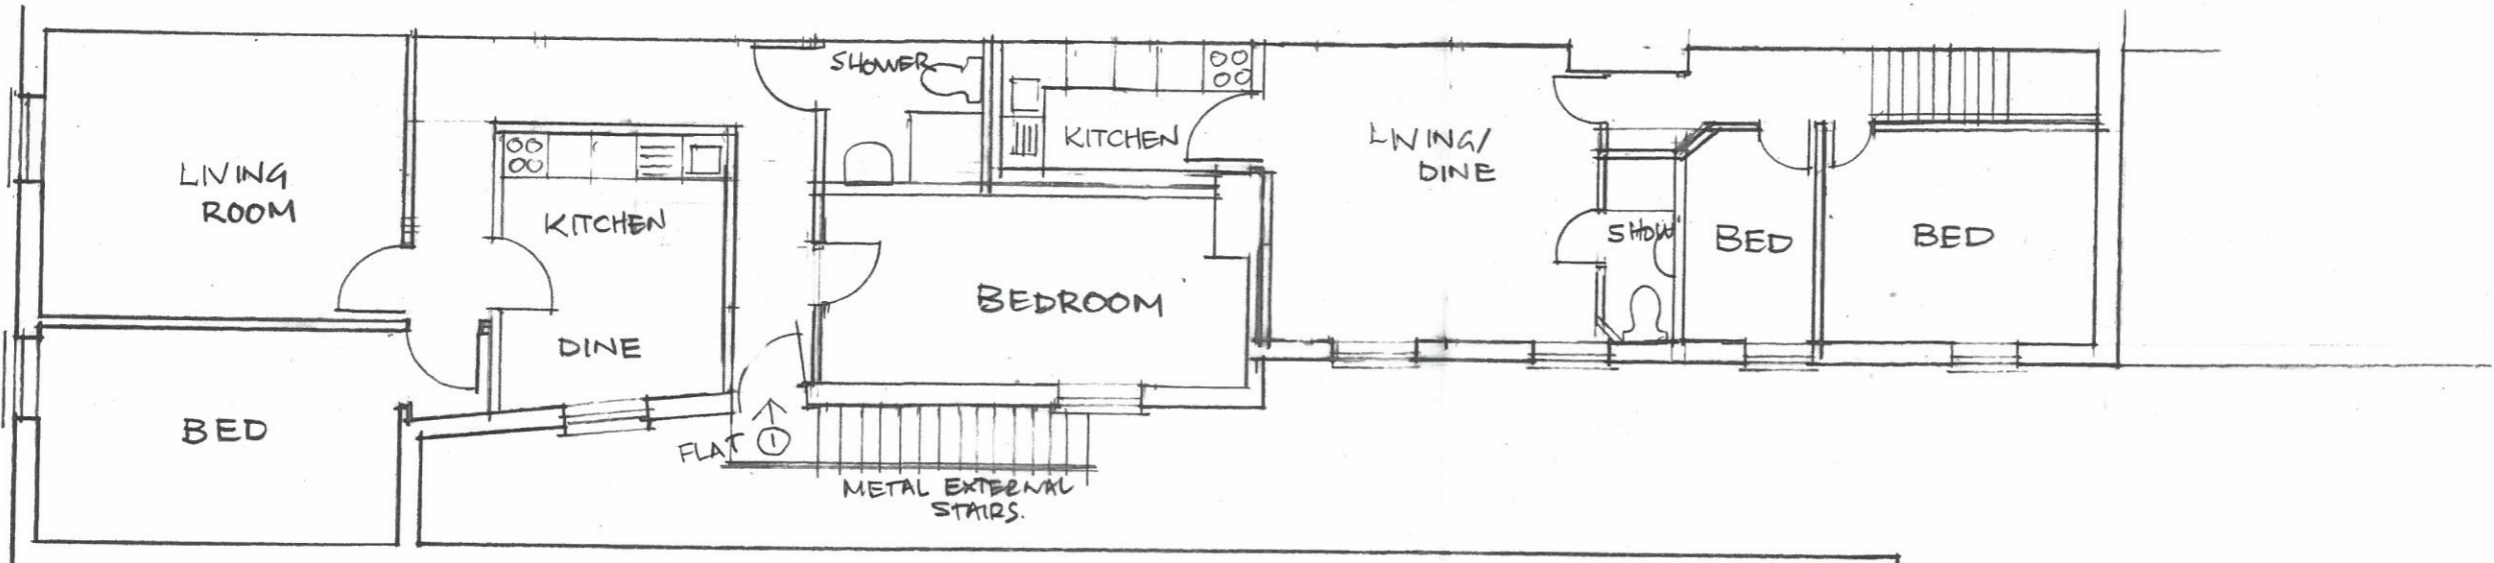

FIRST FLOOR. 1:100

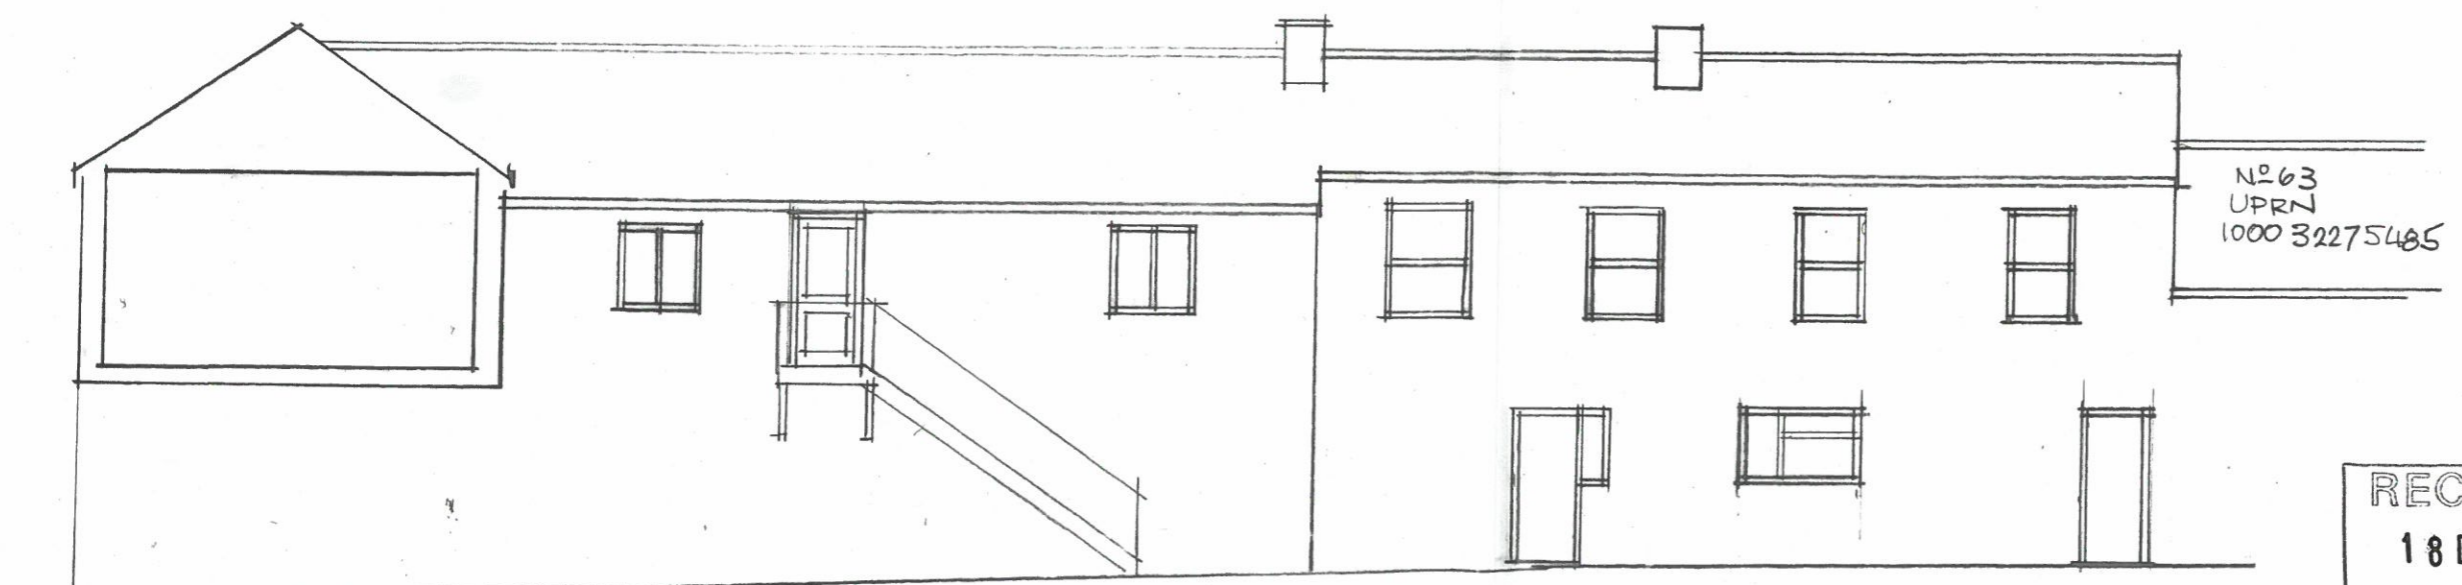

SIDE ELEVATION. 1:100.

RECEIVED
18 DEC 2023

AP Building Design (Com) Ltd
www.apbuildingdesign.co.uk
 TEL: 01246 828075
 CALL FOR FREE QUOTE & TELEPHONE ADVICE
 MR & MRS BOWRING,
 63 BRIDGE ST
 WORKSOP.
 FEB 20. DRG103