



EXISTING GROUND FLOOR. 1:100.

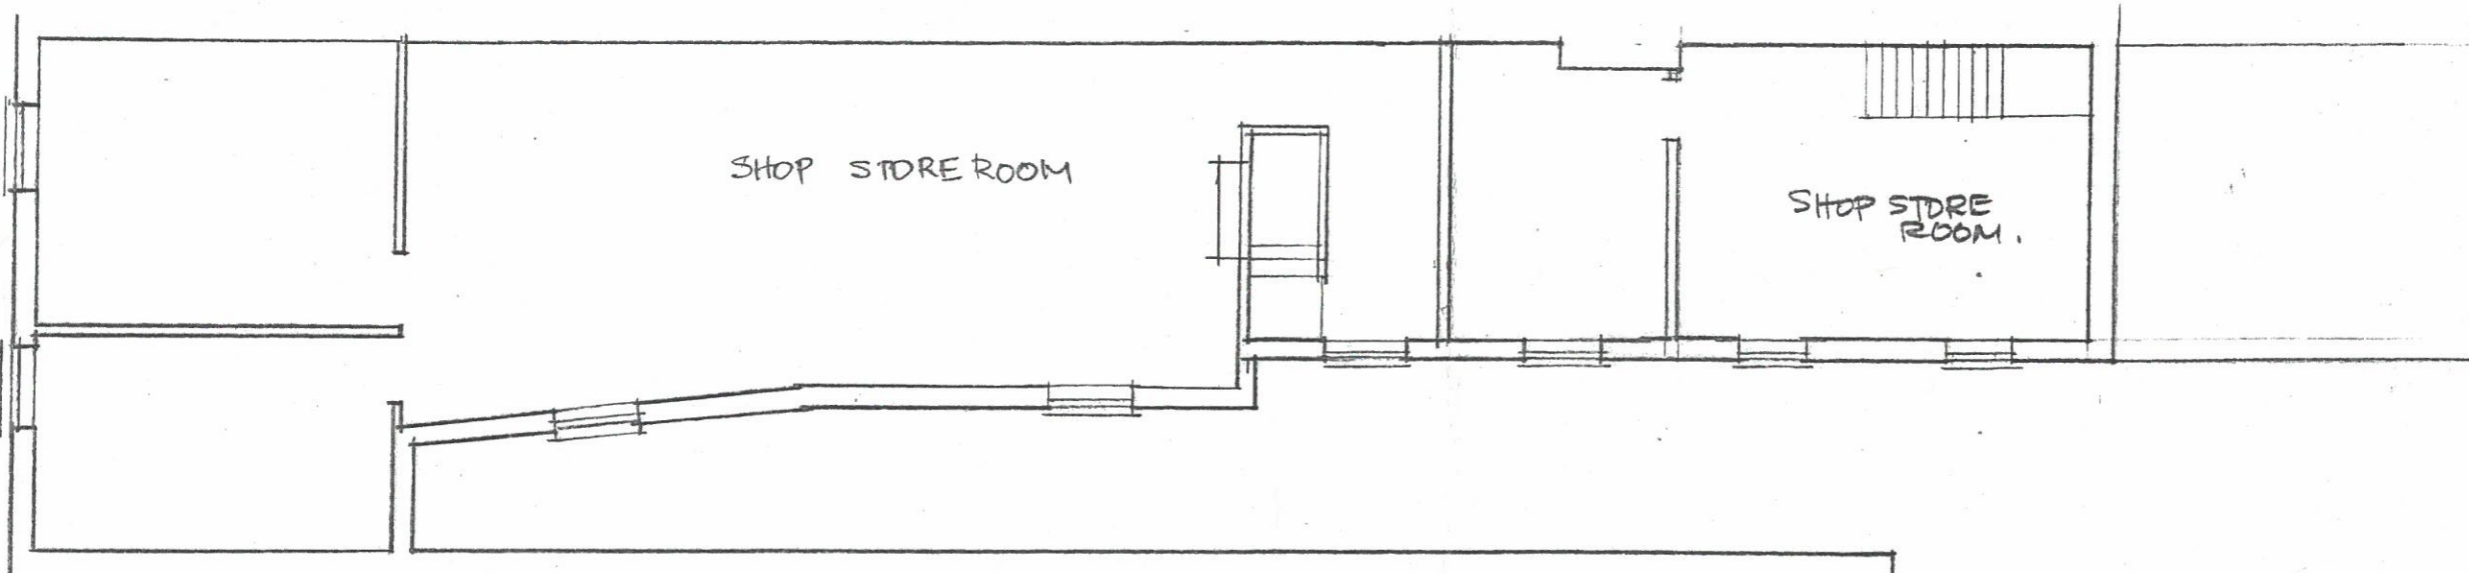

EXISTING FIRST FLOOR. 1:100

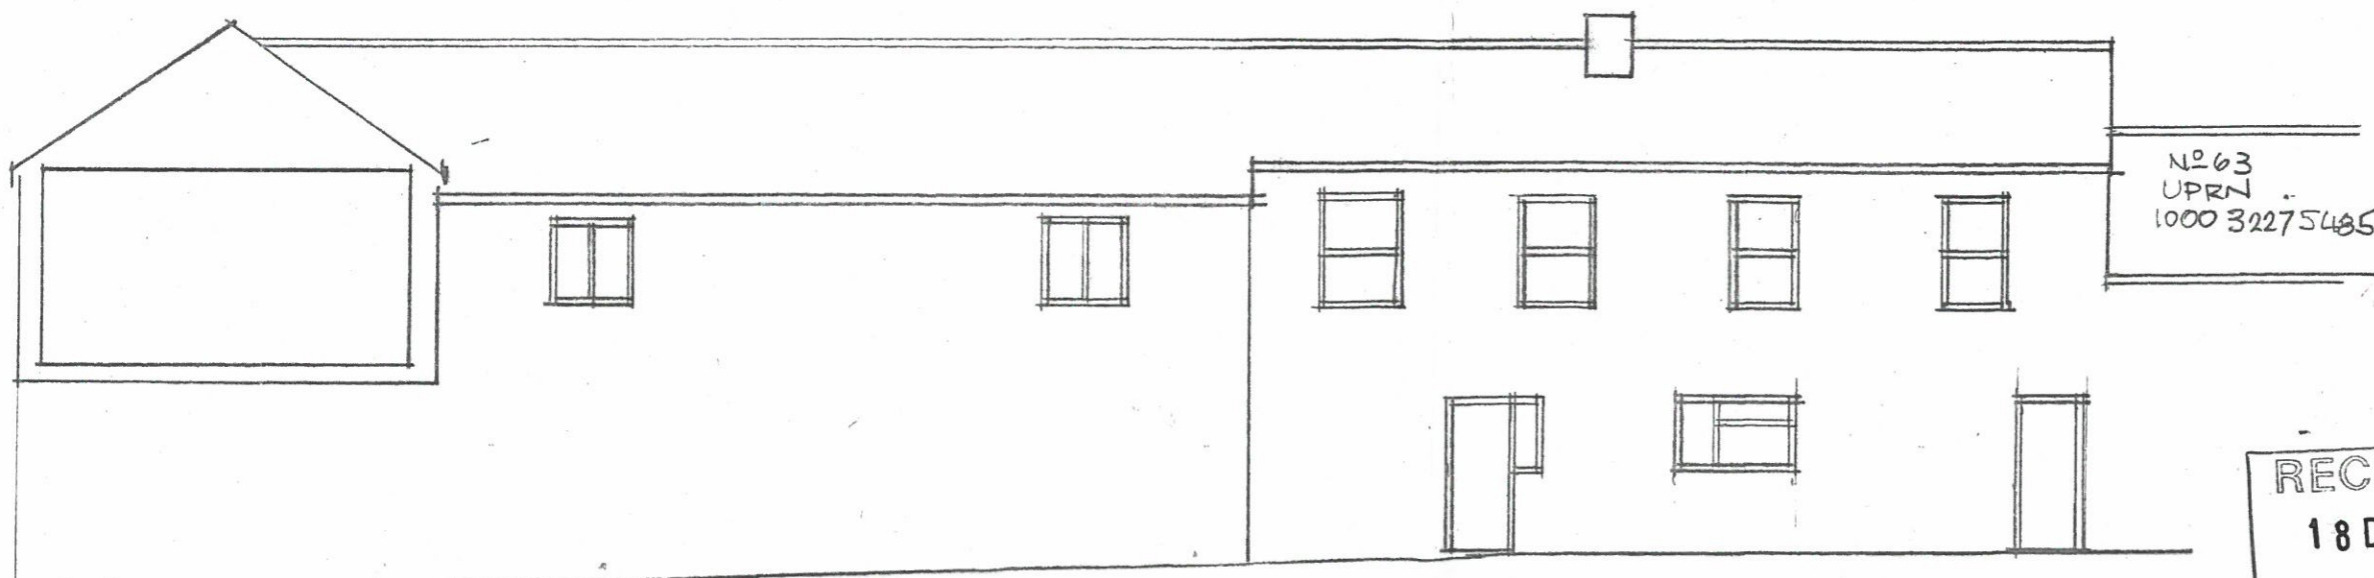

EXISTING SIDE ELEVATION. 1:100.

№63
UPRN.
100032275485

№63
UPRN
100032275485

RECEIVED
18 DEC 2023

AP Building Design (Com) Ltd
www.apbuildingdesign.co.uk
TEL : 01246 828075
CALL FOR FREE QUOTE & TELEPHONE ADVICE
MR & MRS BOWRING,
63 BRIDGE ST
WORKSOP.
FEB. 20. DRG102