




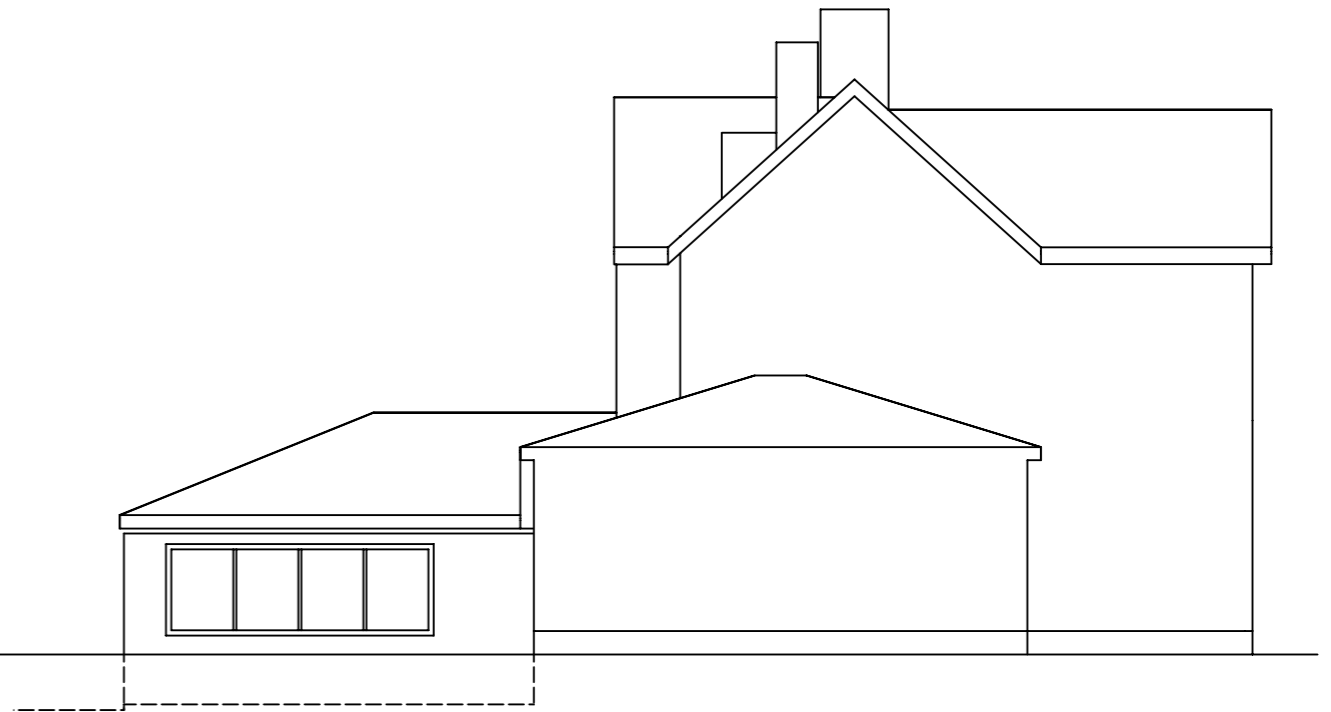

Existing Rear Elevation

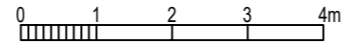

Existing Side Elevation

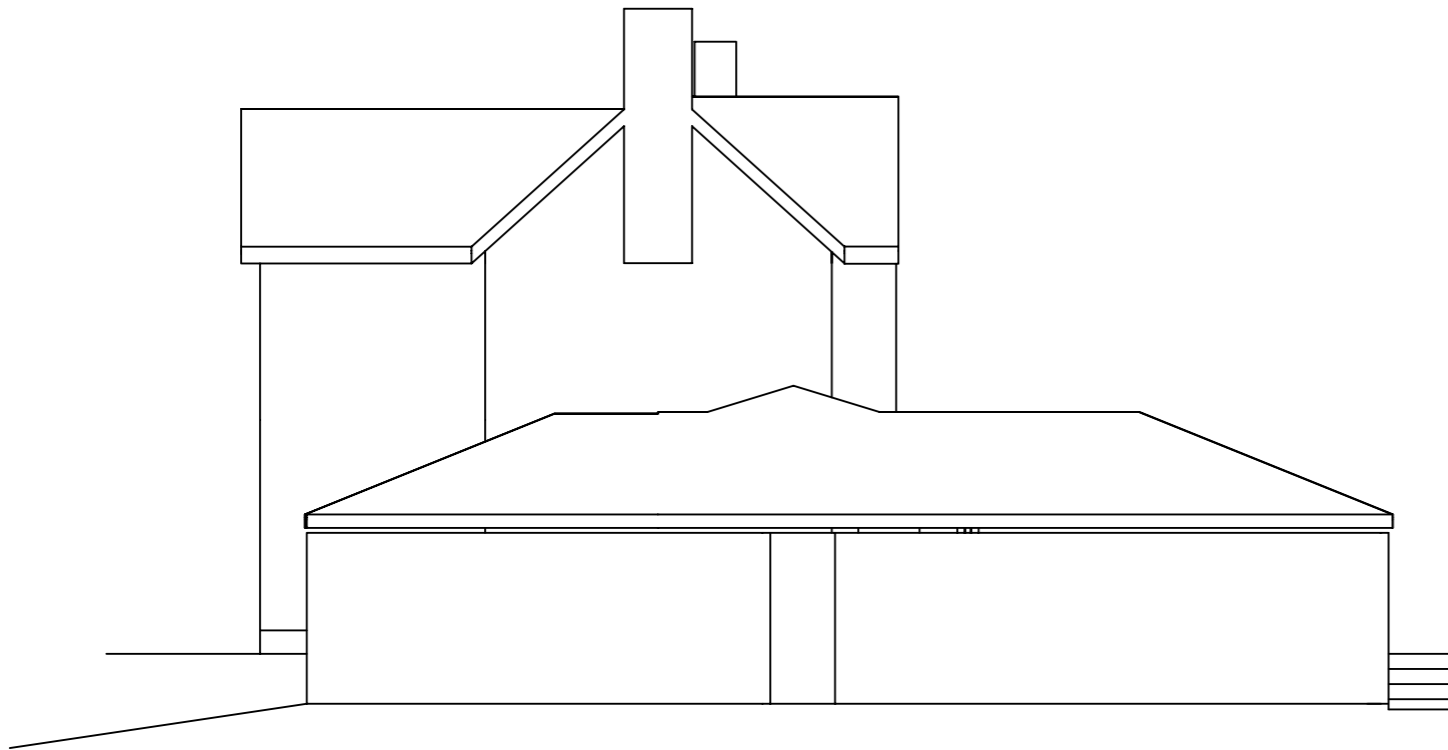

Existing Side elevation

CLIENT/ OBJECT			
0623 Mr Mrs Elliott 8 Shepherds Avenue Worksop			
CONTENTS			
Existing Elevations			
SCALE	PROJECT NO.	LAYOUT #	DATE
1:100@A3	06/23	3	17/12/2023