

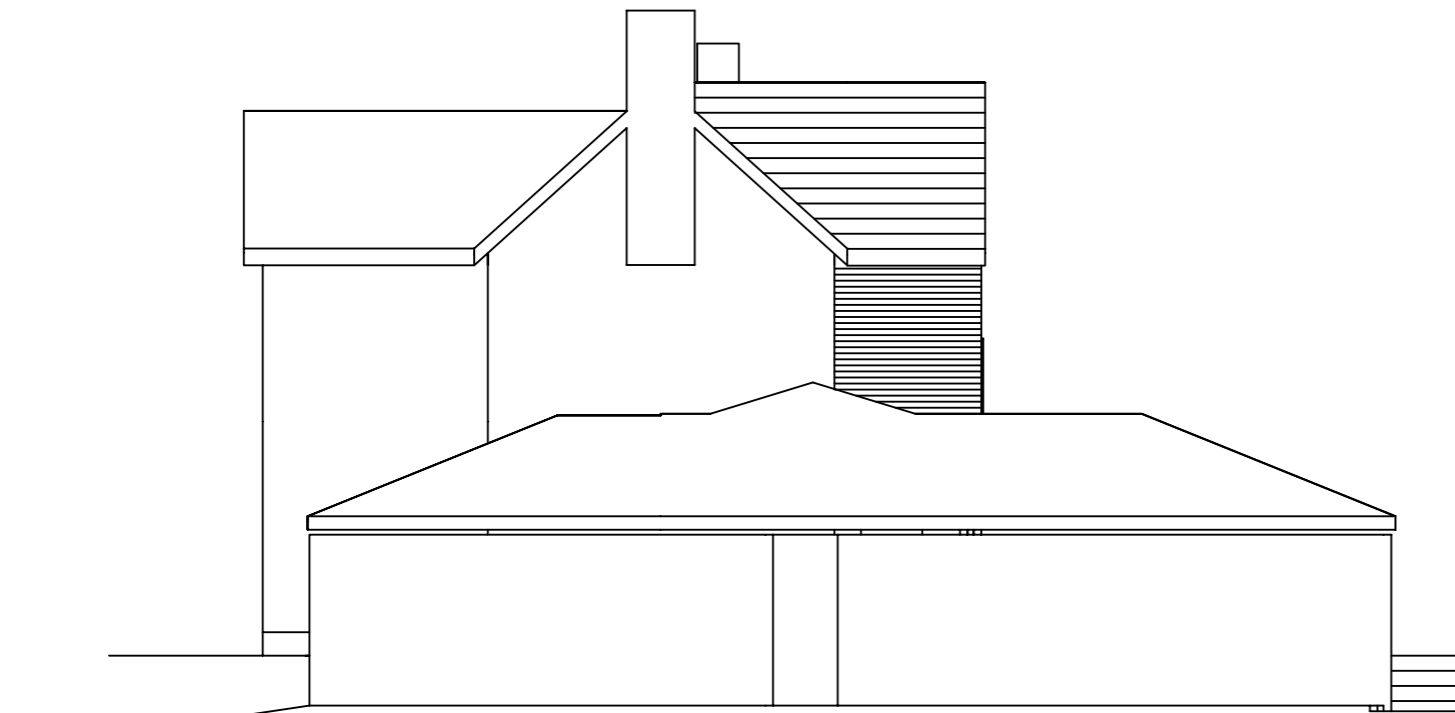


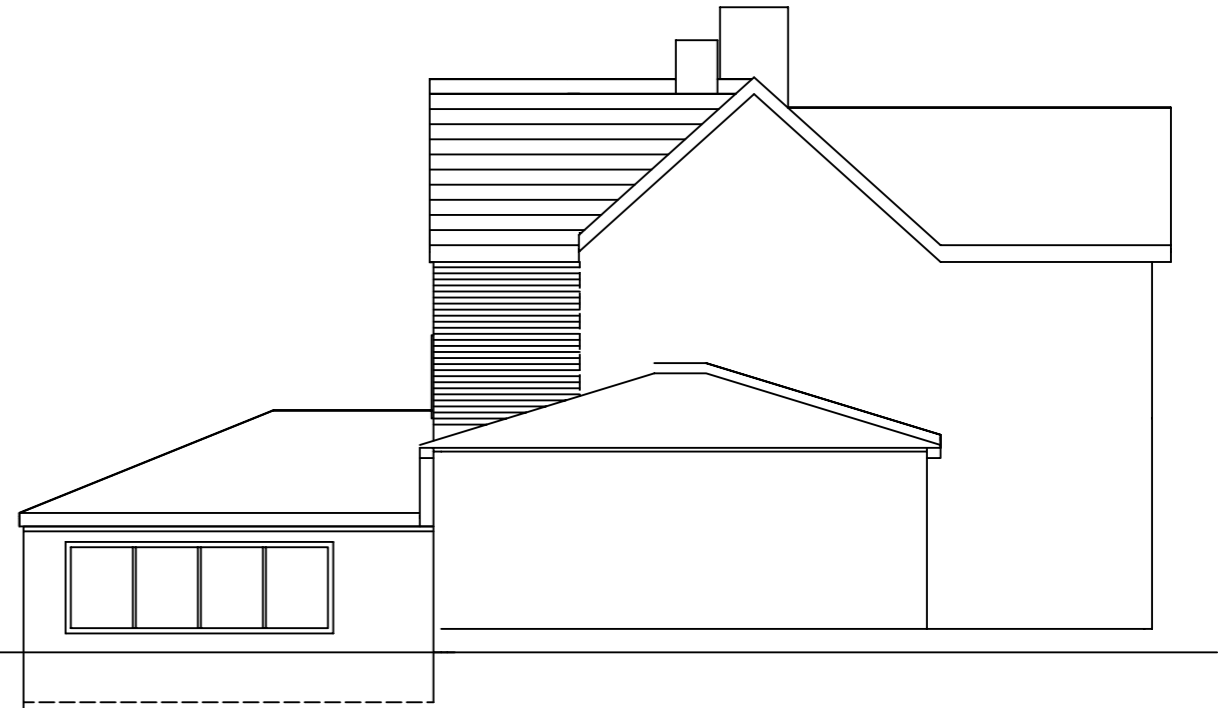

Proposed Rear Elevation

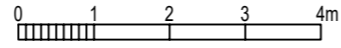

Proposed Side Elevation

CLIENT/ OBJECT			
0623 Mr Mrs Elliott 8 Shepherds Avenue Worksop			
CONTENTS			
Proposed Elevations			
SCALE	PROJECT NO.	LAYOUT #	DATE
1:100@A3	06/23	5	17/12/2023