


All dimensions are to be checked on site, any discrepancies are to be reported to the Architect before work commences. Do not scale from this drawing.

This drawing is to be read in conjunction with all relevant consultants and specialists drawings / documents, any discrepancies are to be reported to the Architect before the affected work commences.


All structural components shown are indicative only. Details / calculations of structural members are to be provided by the Structural Engineer.

This drawing is copyright.


This drawing and the copyright, design rights and all other intellectual property. No licence or assignment of any such rights is granted hereunder. This drawing is not to be copied or divulged to a third party without written permission.

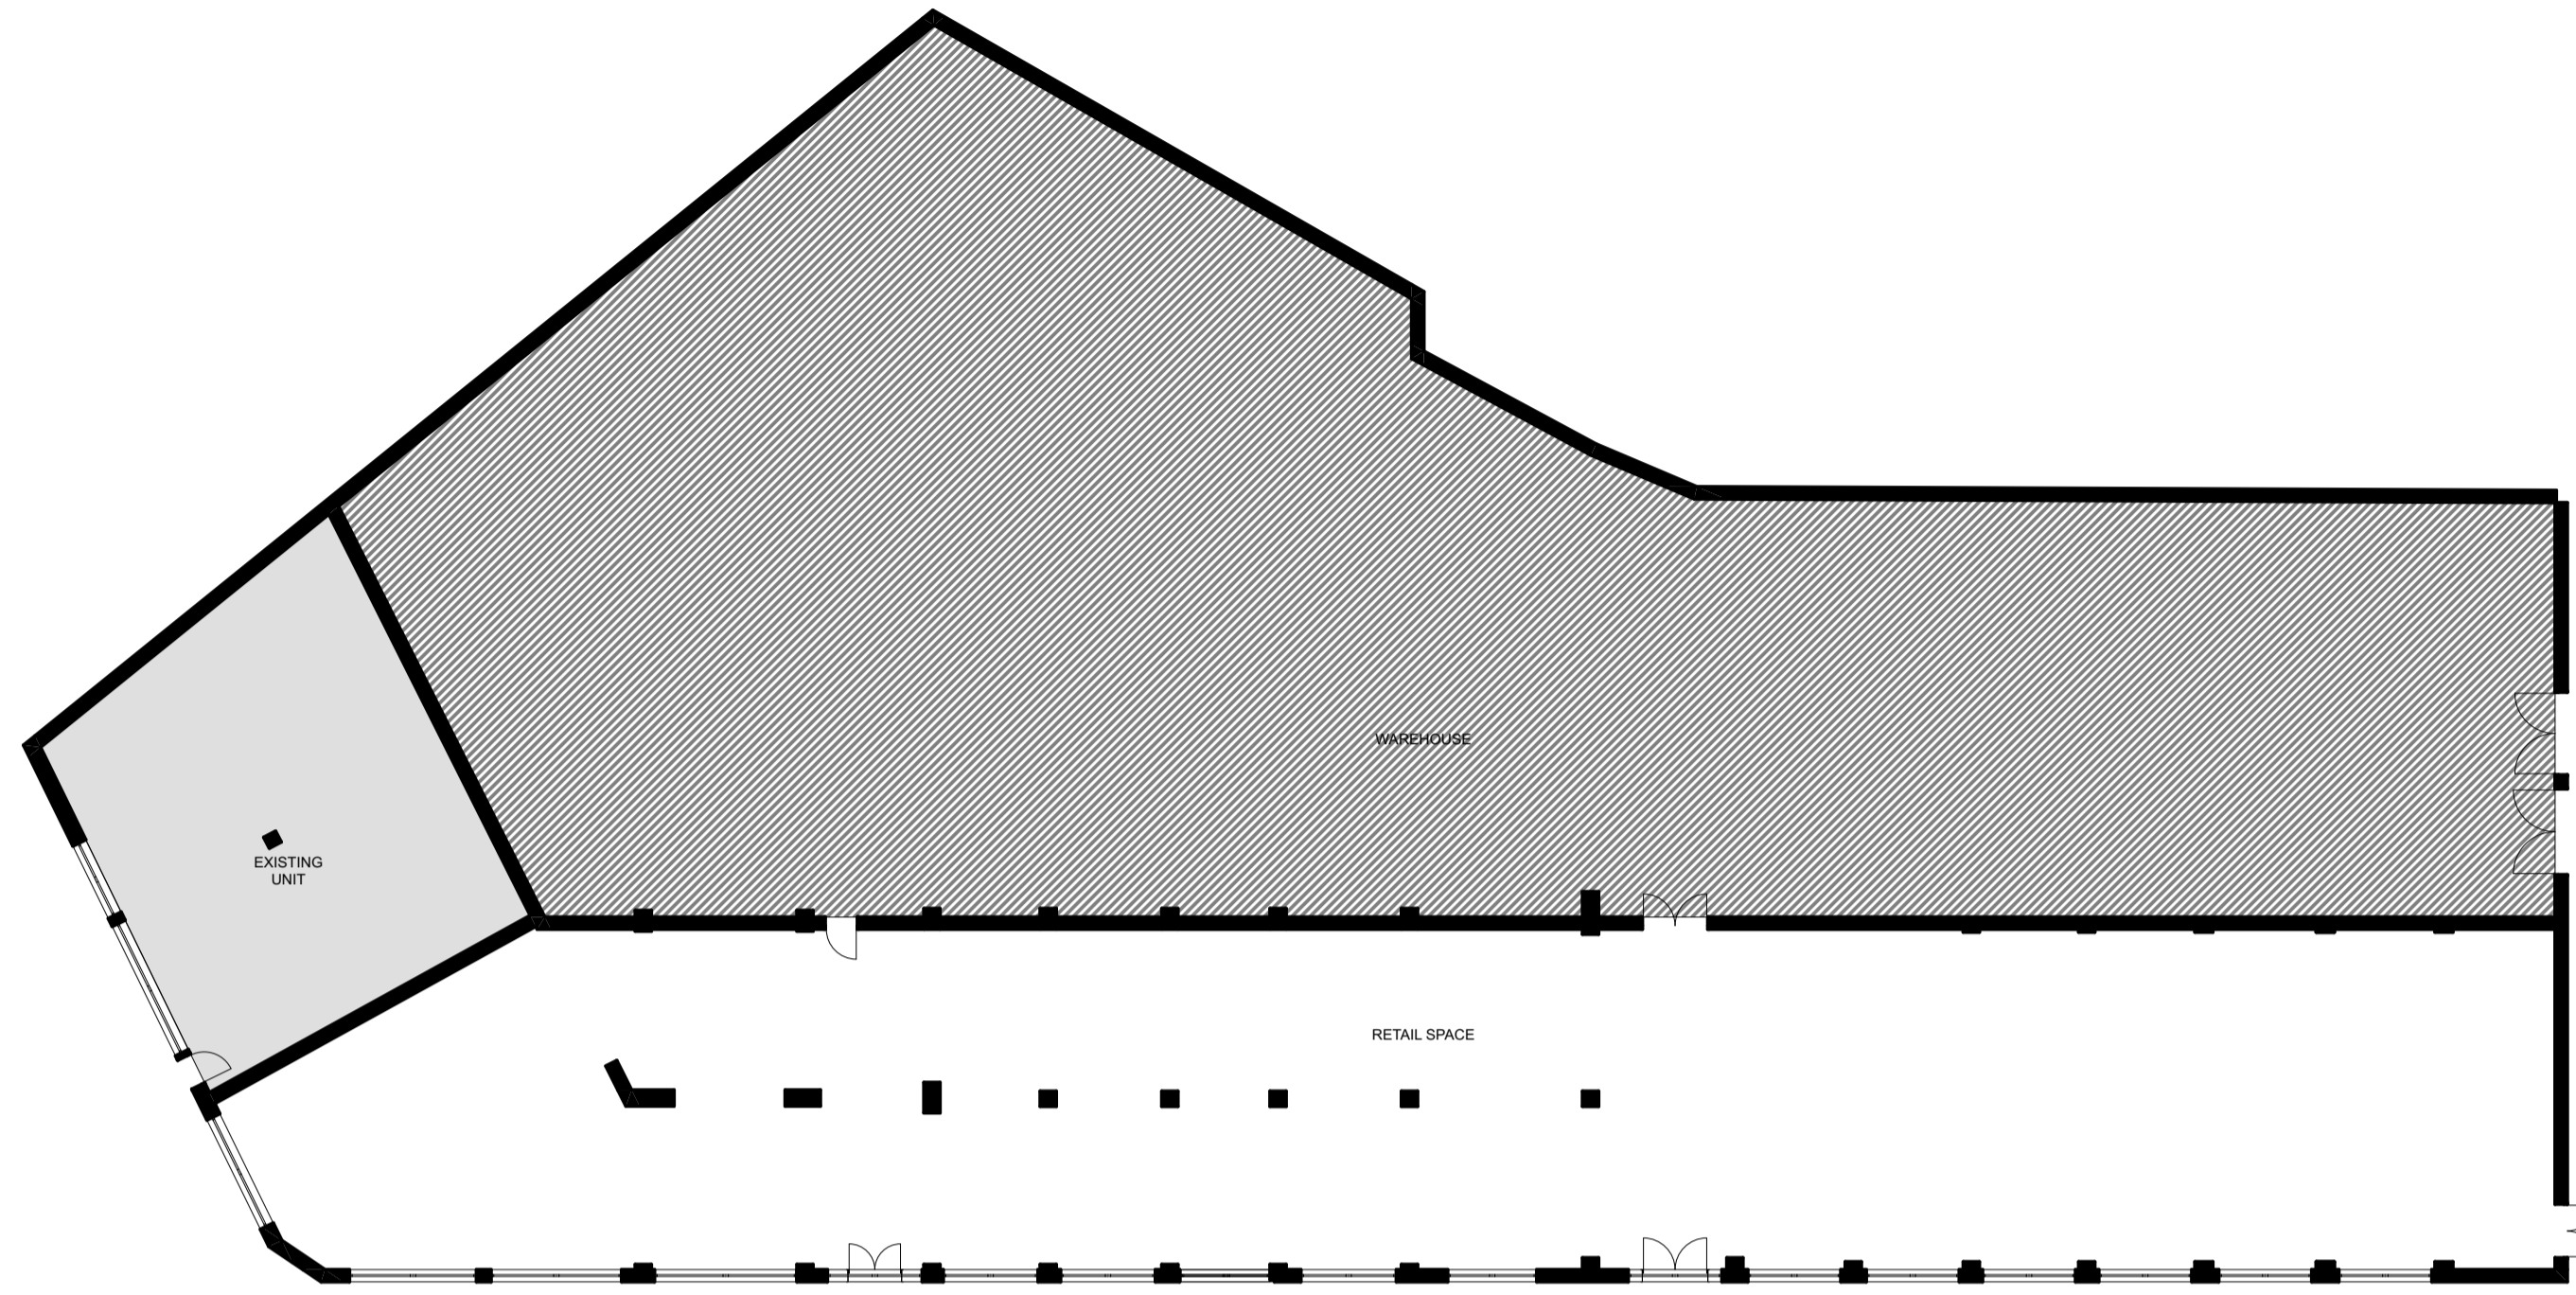

Plan as Existing

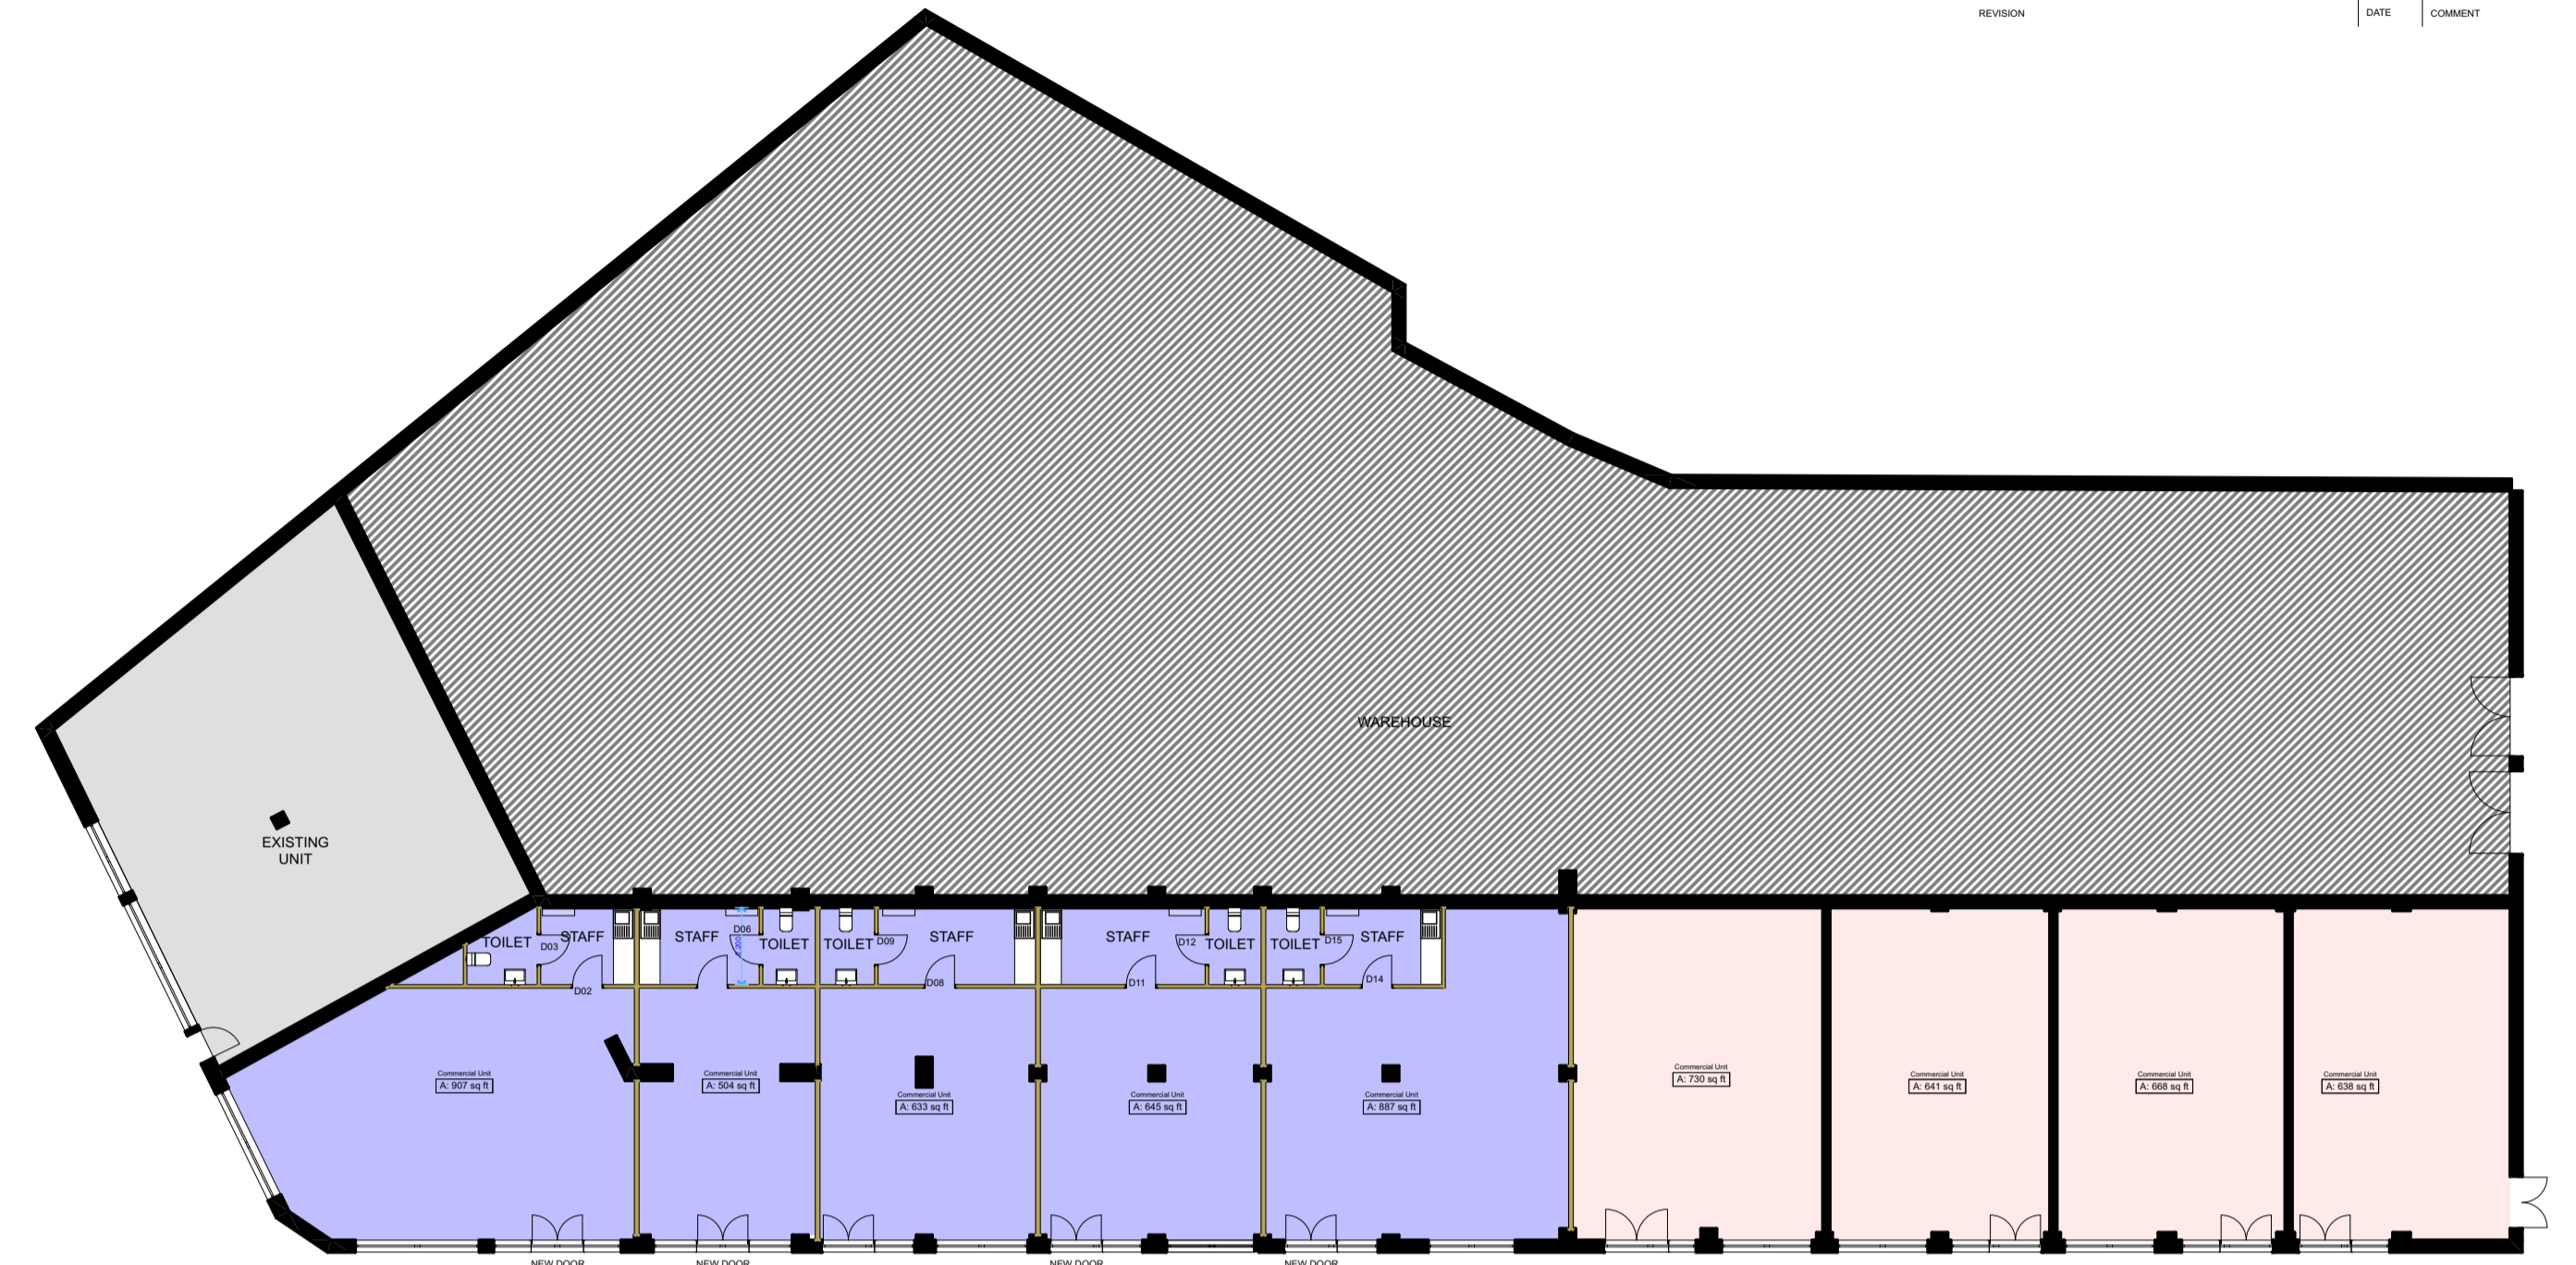

Plan as Proposed

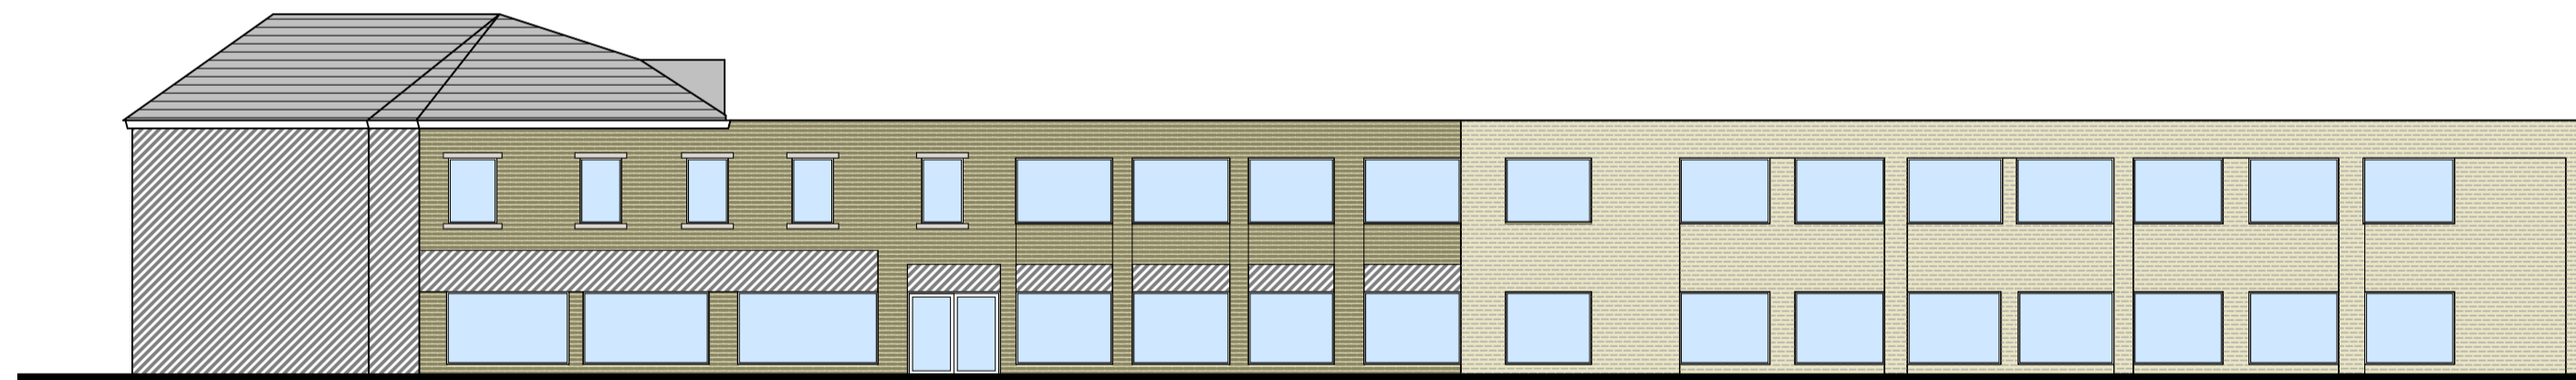

Elevations as Existing



Elevations as Proposed



ELEVATION AS PROPOSED

PHASE 1

PHASE 2

Glassing below 800mm: to be laminated safety glass to BS6206 to satisfy AD Requirement N1 especially Diagrams 1, 2 and 3. Protect from collision or impact with particular attention being paid to positioning of door handles etc. all to satisfy AD Requirement N1.

Break out existing windows and lower to form doorway

www.C49-Architecture.co.uk
Info@C49Architecture.co.uk
Tel: 01535 281432

CLIENT DETAILS 117-119 WHITE ABBEY ROAD BRADFORD	DRAWING No ATT-PL-008	REVISION
DRAWING INFO Plans as Existing and Proposed	SCALE 1:100	DATE 25/02/22
		DRAWN BY JH