




03 STUD WALL - MAX. 125mm THICK - 60MIN FR
Scale 1:5 @ A1

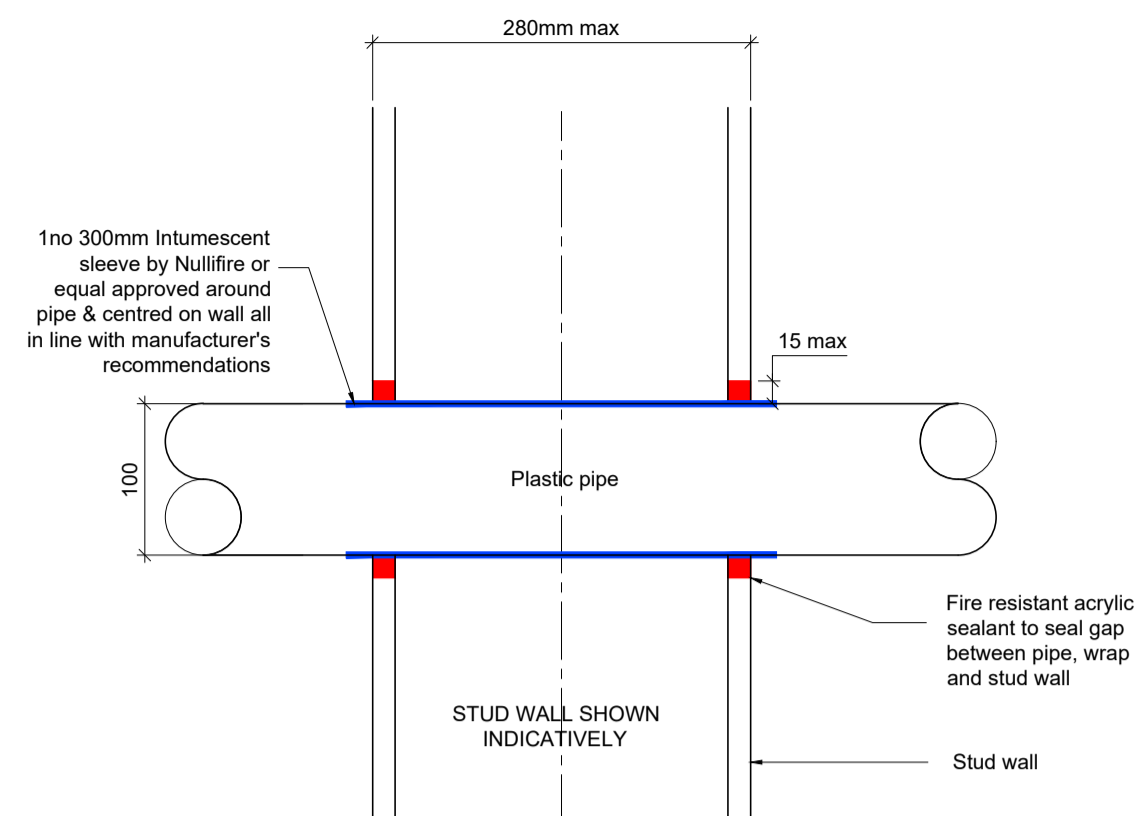


06 STUD WALL - MAX. 280mm THICK - 60MIN FR
Scale 1:5 @ A1

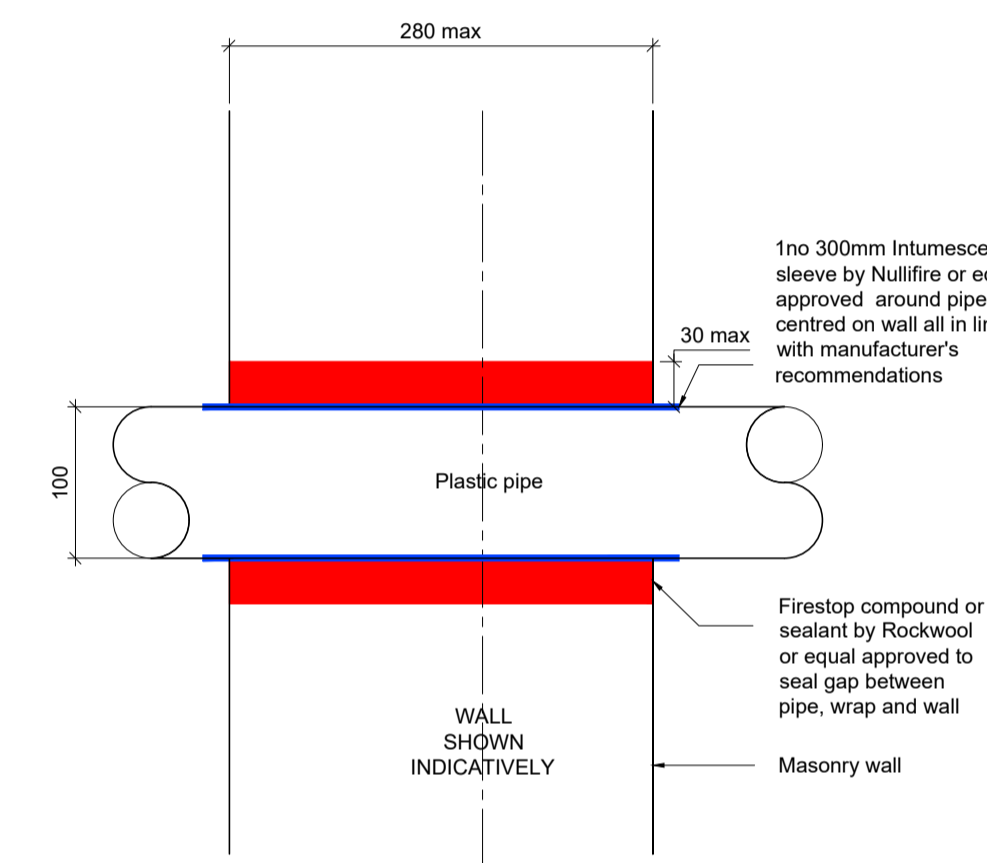


02 MASONRY WALL - MAX. 280mm THICK - 60MIN FR
Scale 1:5 @ A1

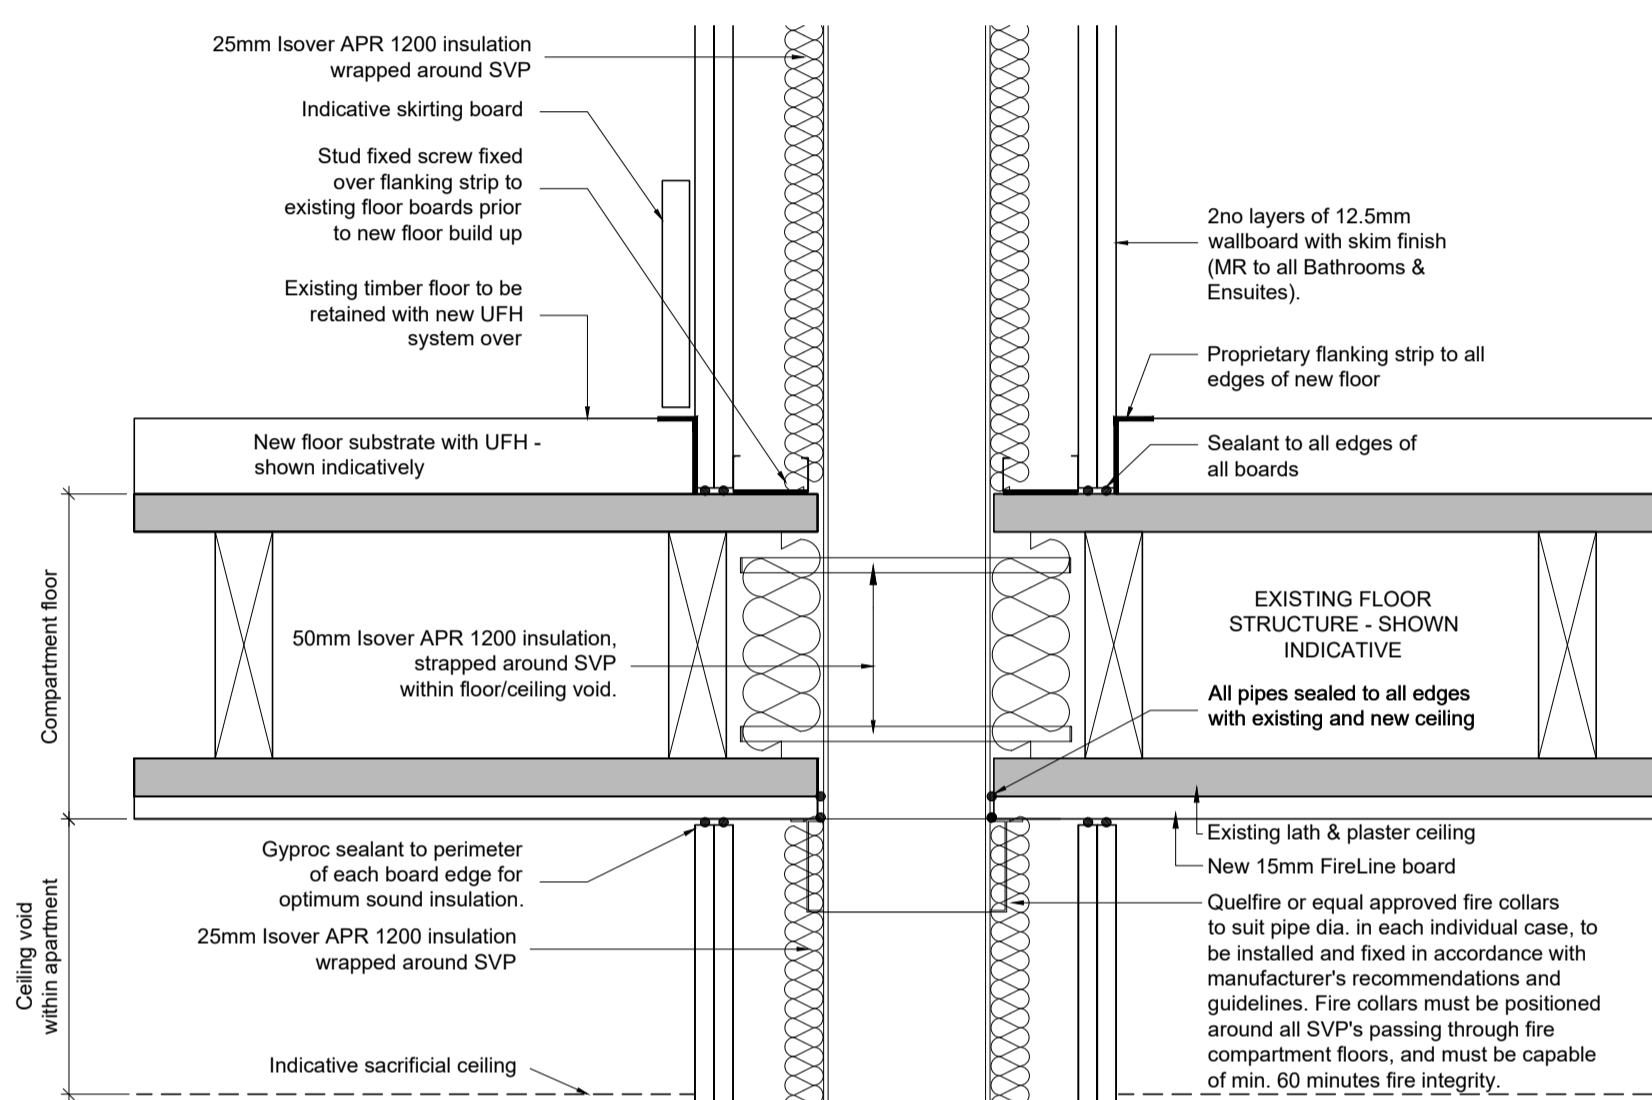


05 PARTY FLOOR - TIMBER SUSPENDED - 60MIN FR - SECTION
Scale 1:5 @ A1

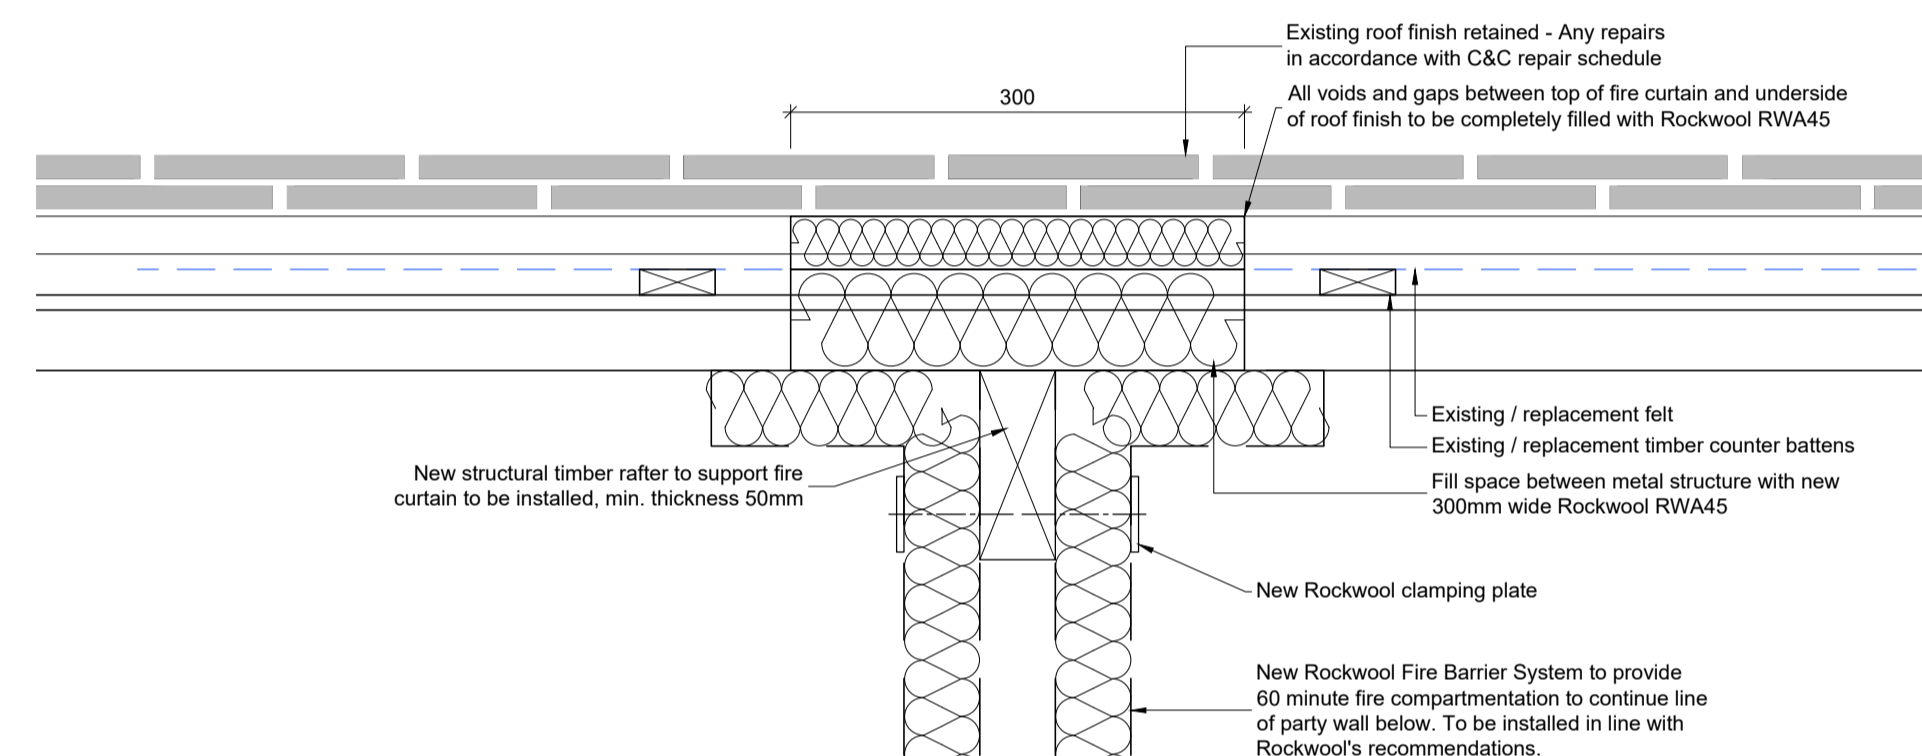


08 FIRE CURTAIN JUNCTION WITH ROOF, NO SARKING - 60MIN FR
Scale 1:5 @ A1

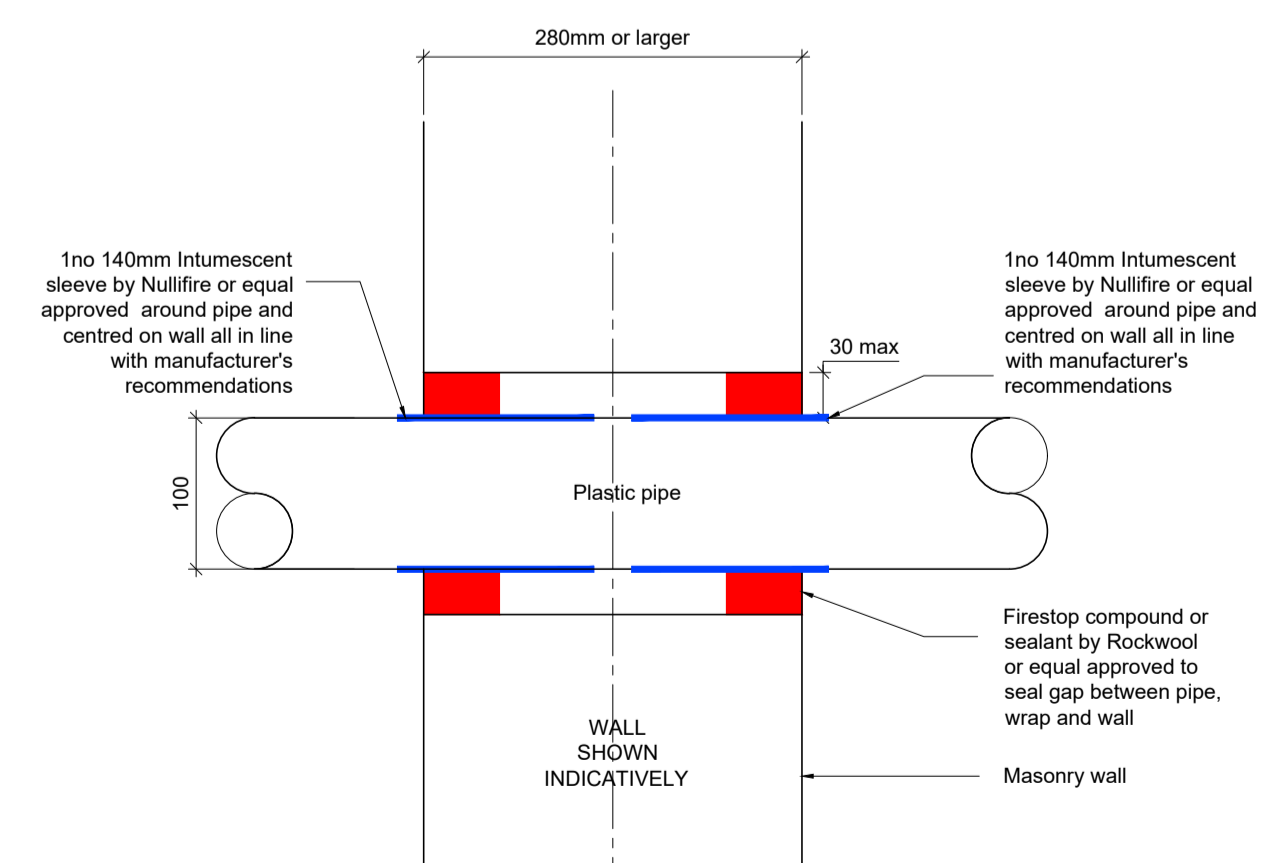

01 MASONRY WALL - MIN. 280mm THICK - 60MIN FR
Scale 1:5 @ A1

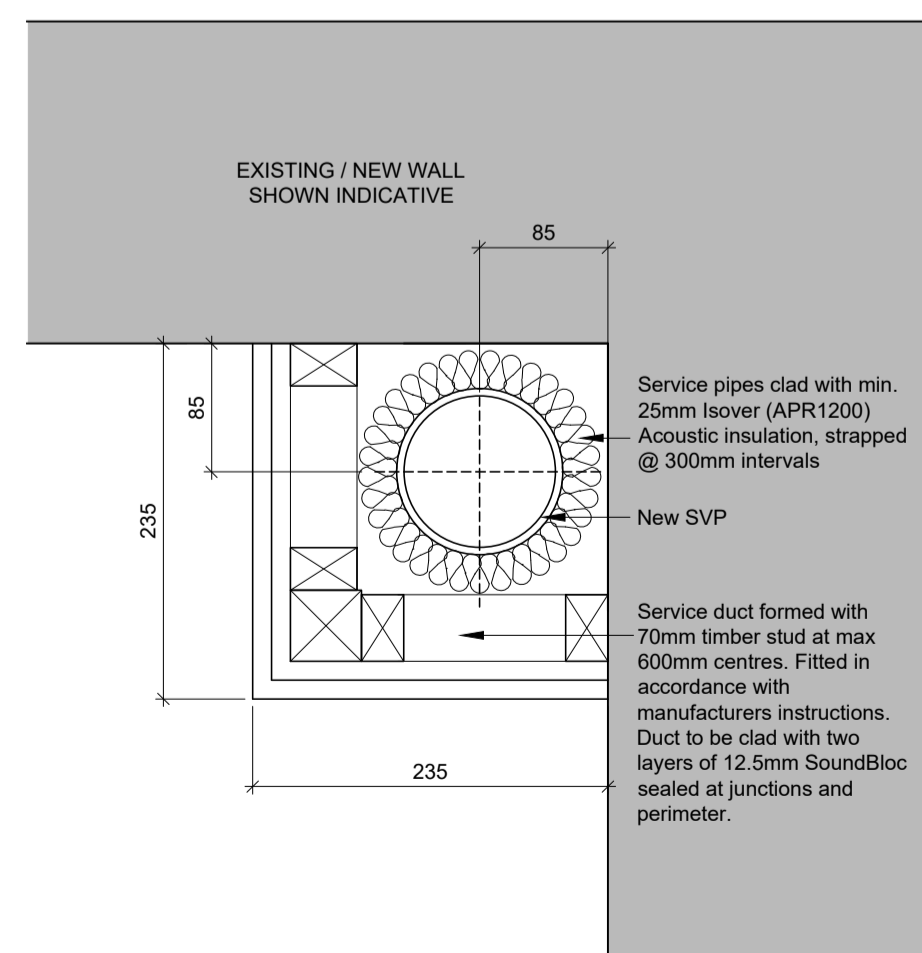


04 SVP DETAIL - BOXING ABUTTING EXISTING WALL - PARTY FLOOR - TIMBER SUSPENDED - 60MIN FR - PLAN
Scale 1:5 @ A1

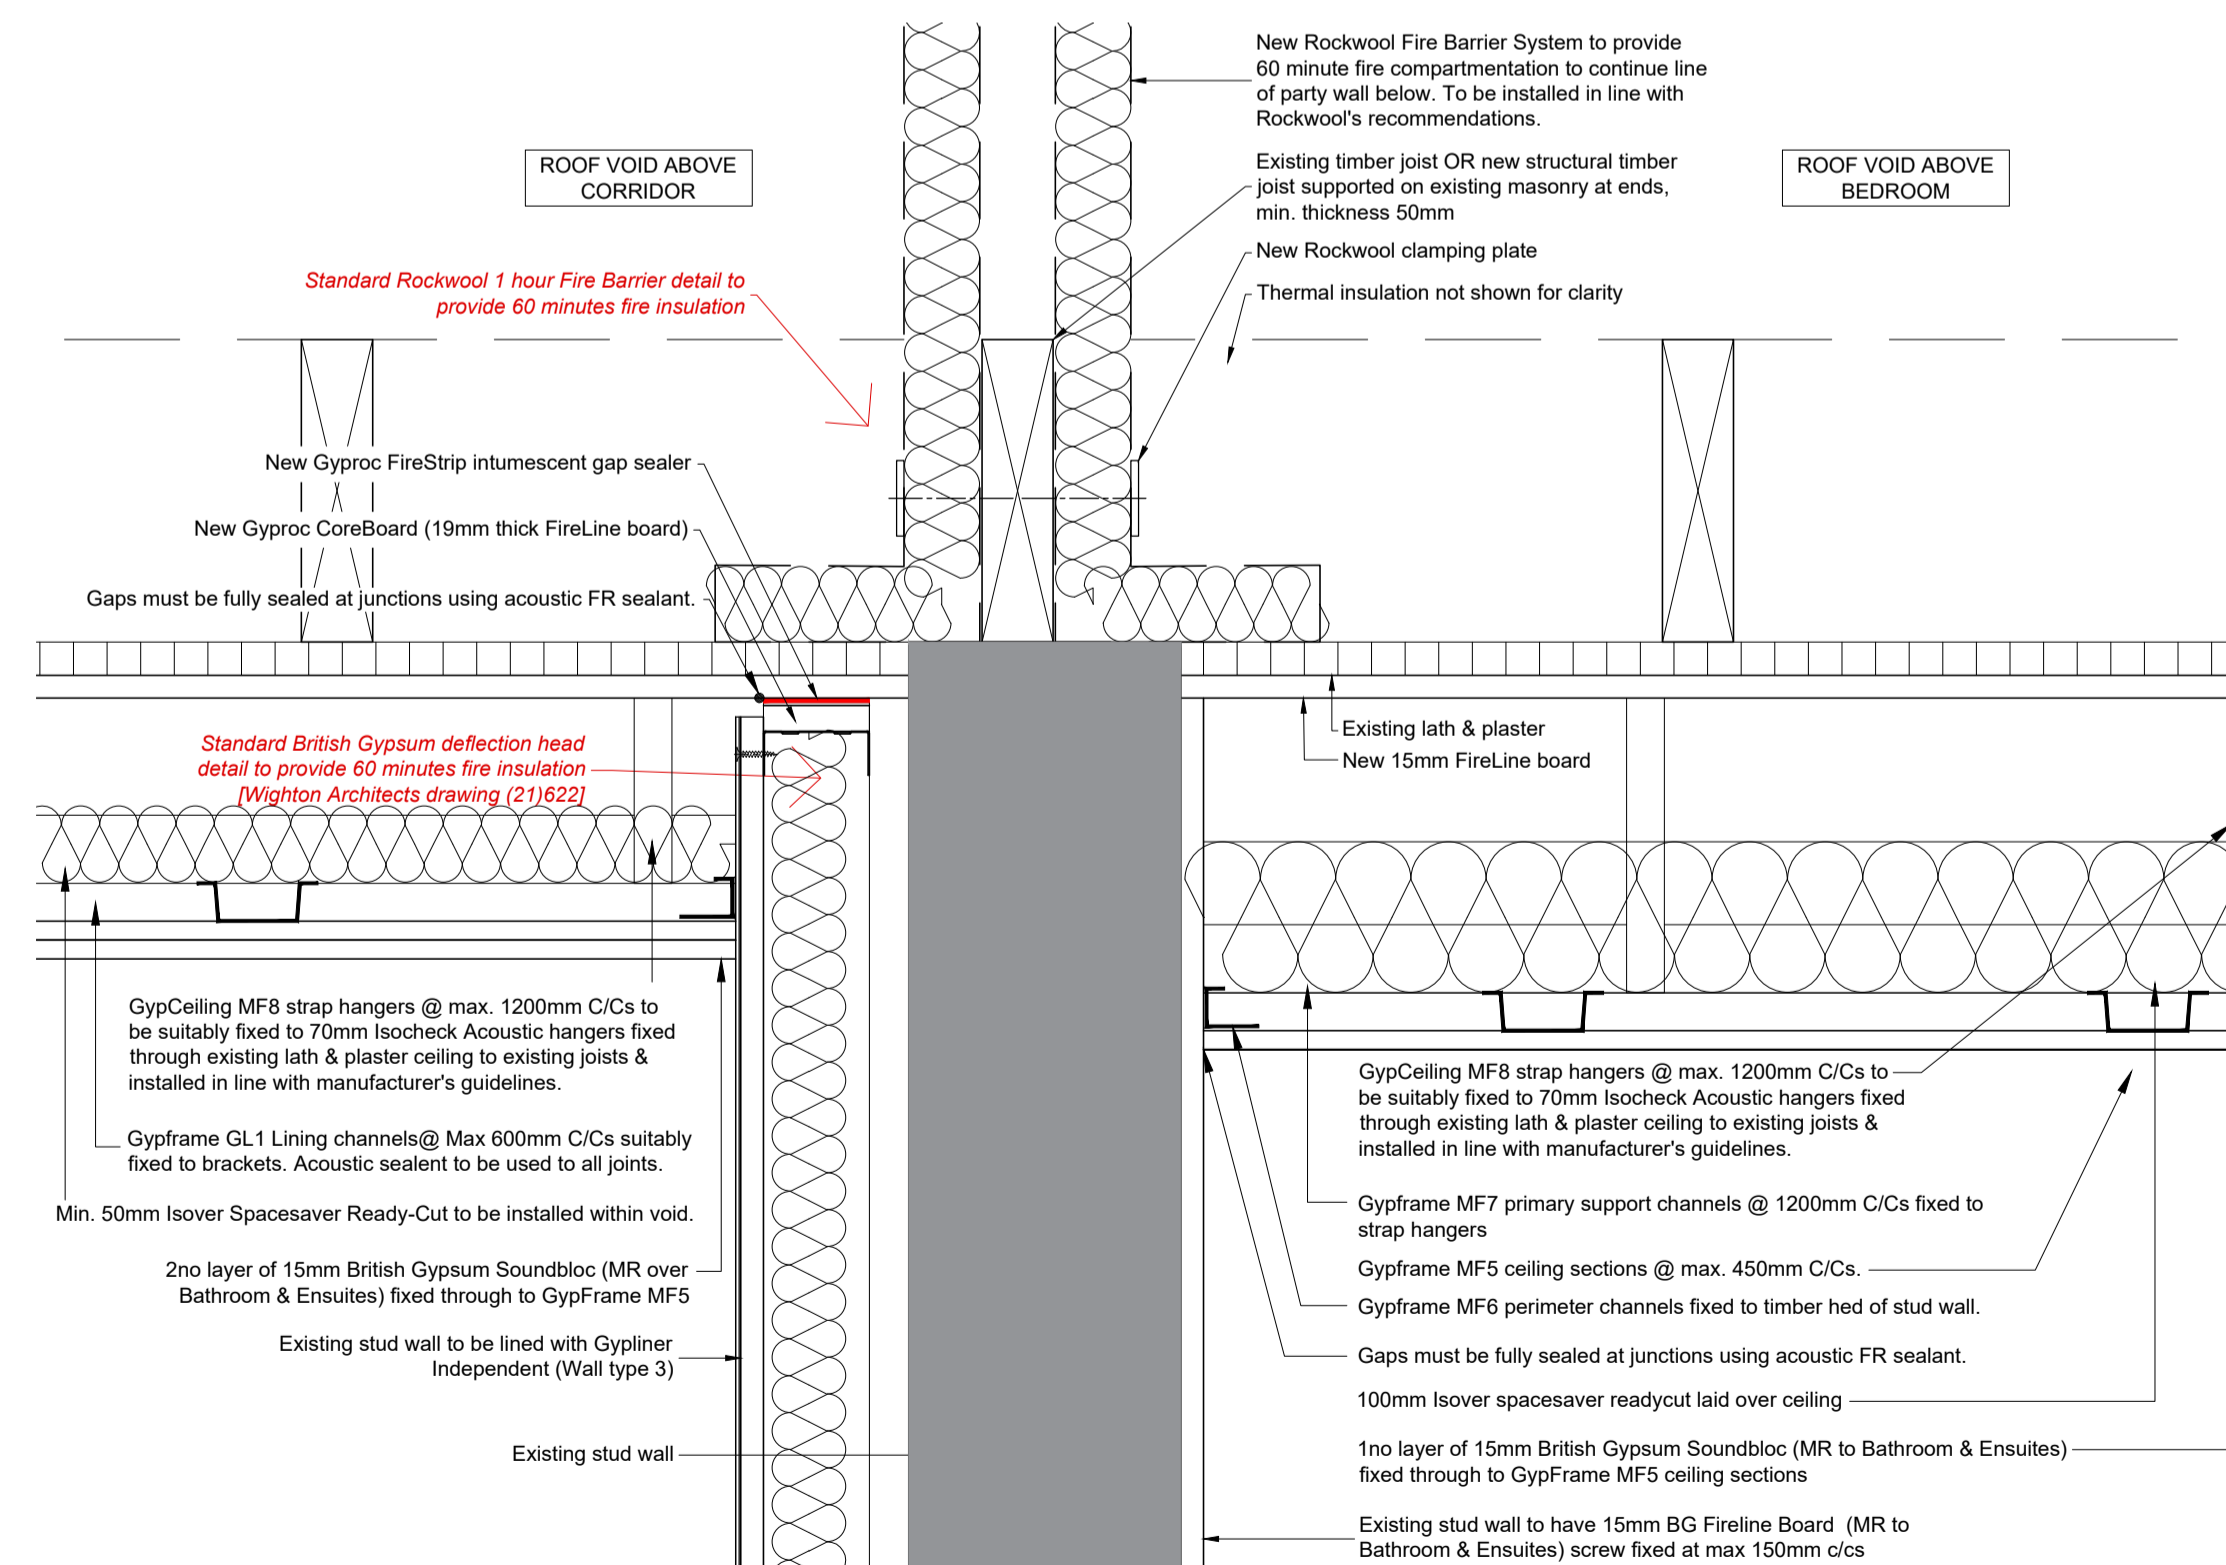

07 TYPICAL FIRE CURTAIN JUNCTION WITH EXISTING LATH & PLASTER CEILING - 60MIN FR
Scale 1:5 @ A1

- NOTES**
- All dimensions and levels are to be checked on site.
 - Any discrepancies are to be reported to the Wighton Architects Ltd before any work commences.
 - This drawing shall not be scaled to ascertain any dimensions. Work to figured dimensions only.
 - This drawing shall not be reproduced without express written permission from Wighton Architects Ltd.
 - Title overlay drawings and ownership boundaries are produced using all reasonable endeavors. Wighton Architects Ltd cannot be responsible for the accuracy or scale discrepancy of these plans supplied to them.

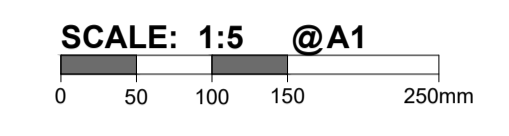

rev	date	drawn	checked
C	18/05/22	JSE	SW
Minor updates to all details.			
B	28/04/22	JSE	SW
General updates to all details.			
A	14/04/22	MJB	JSE

Issued for construction.
drawing stage CONSTRUCTION
drawing status CONSTRUCTION

client CITY & COUNTRY RESIDENTIAL LTD

project ST OSYTH'S PRIORY, THE BURY ST OSYTH, ESSEX, CO16 8HS DARCYS HOUSE

drawing title DARCYS HOUSE - ABBOT LODGING - FIRE STOPPING & FIRE PENETRATION DETAILS

date 07/04/2022 drawn MJB
scale 1:5 @ A1 checked JSE



Job No DWG No Rev
107/07 (59)613 C