


6 THE CRESCENT: LOCATION PLAN  
SCALE: 1:1250@A3

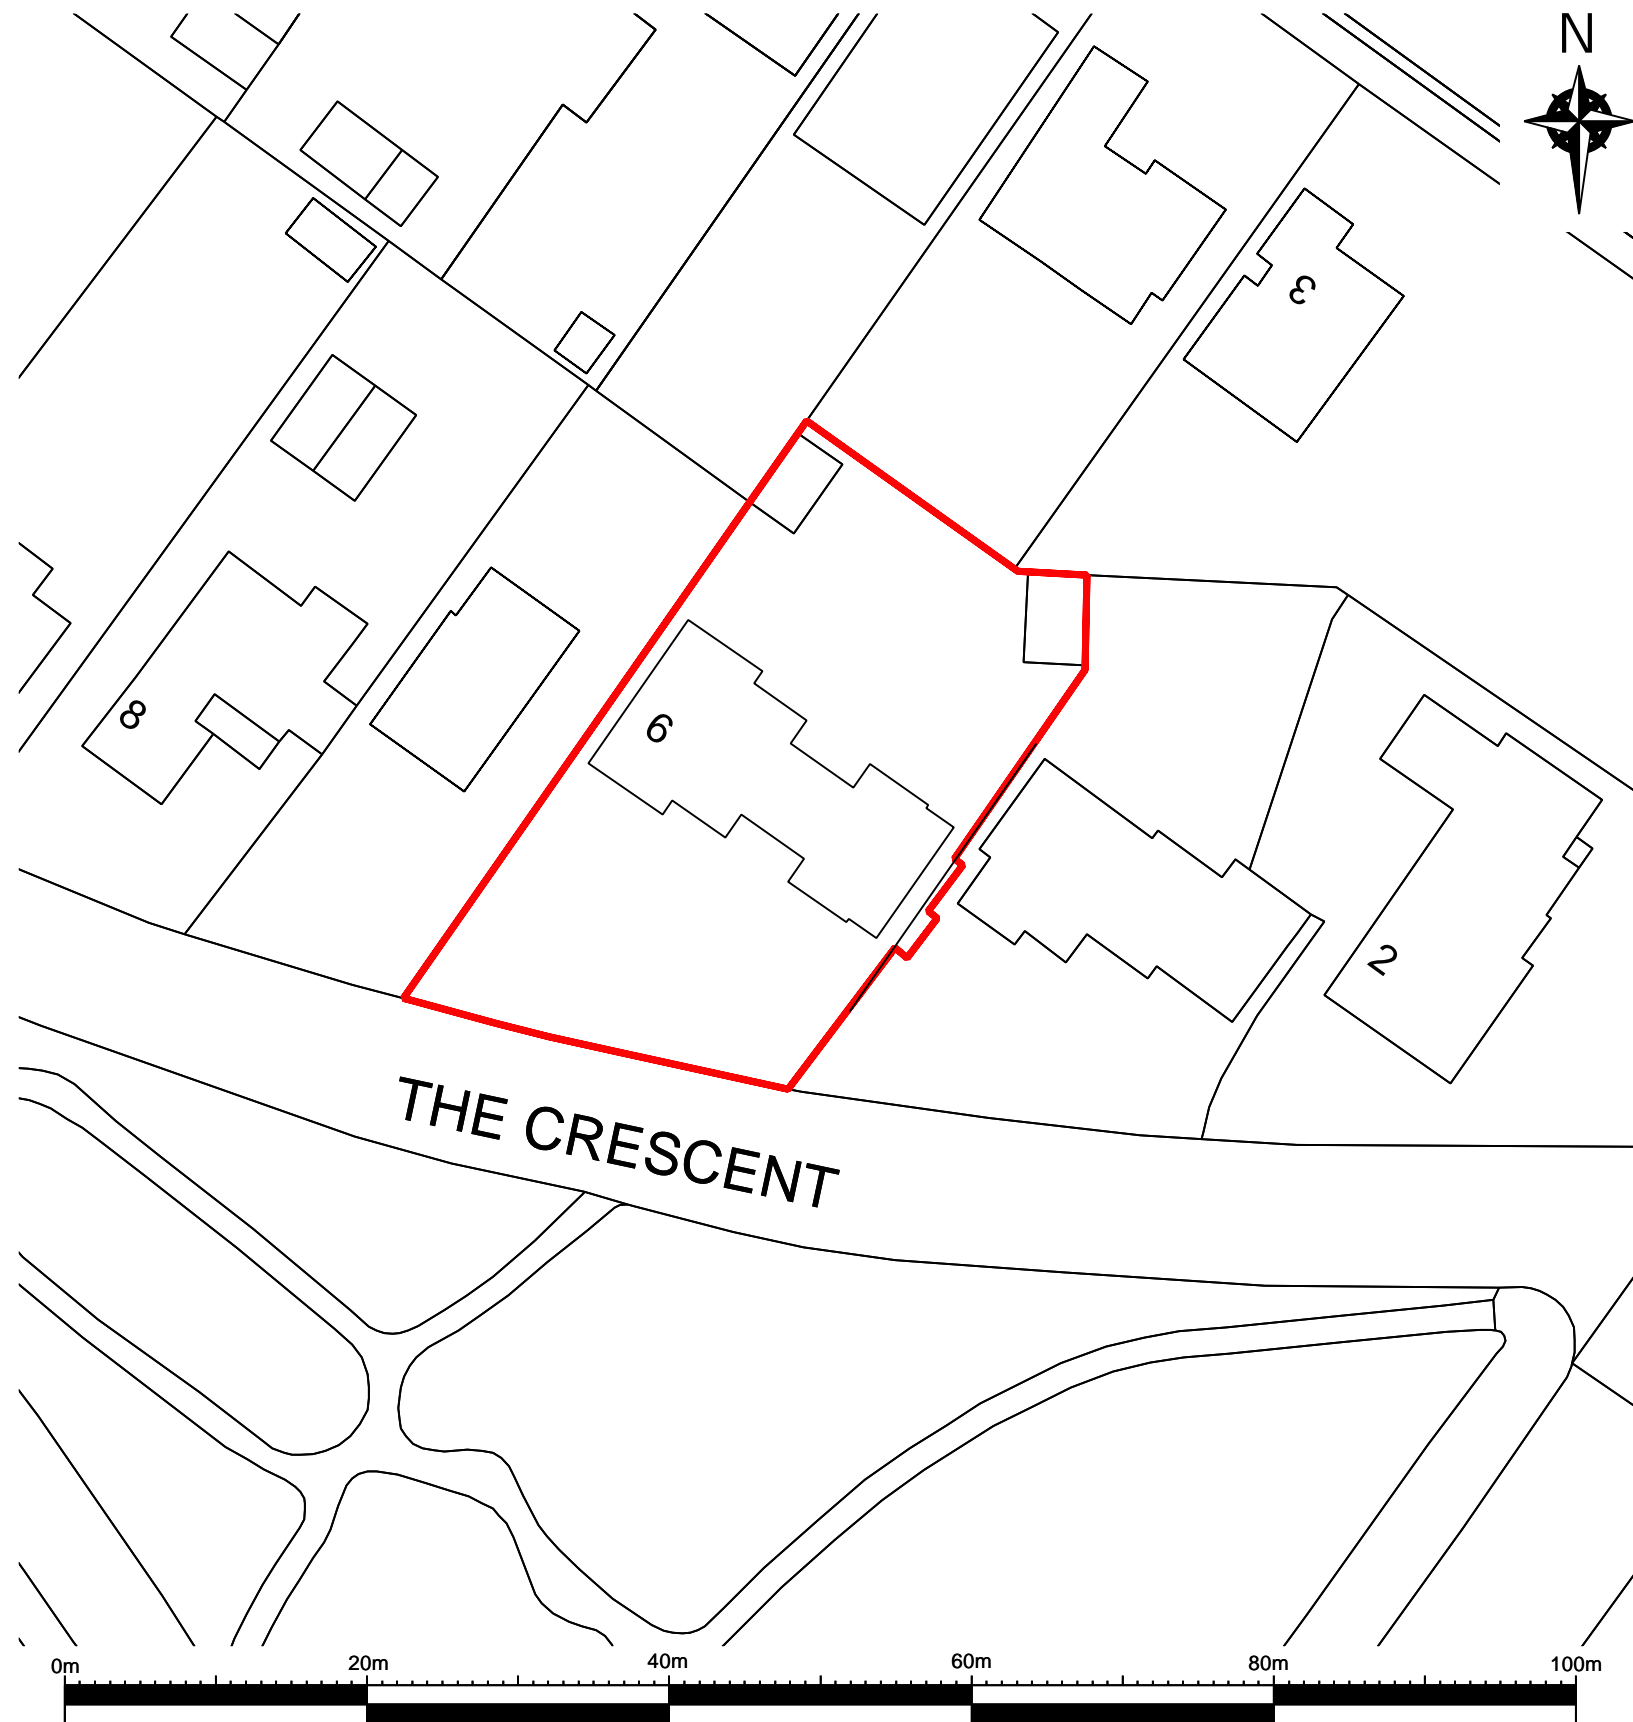

Meters  
6 THE CRESCENT: BLOCK PLAN  
SCALE: 1:500@A3

REV:	DATE:	DESCRIPTION:
00	00.00.0000	LOCATION AND BLOCK PLAN PRODUCED

PROJECT NAME: GARAGE CONVERSION	
PROJECT NUMBER: 9000_0151	
ADDRESS: 6 THE CRESCENT FRINTON ON SEA ESSEX CO13 9AP	
DRAWING NAME: LOCATION & BLOCK PLAN	
PURPOSE: PLANNING APPLICATION	
DRAWING NUMBER: 0151-A-001	REVISION STATUS: 00
SCALE: AS SHOWN	STATUS: FOR SUBMISSION
DATE: 20.12.2023	DRAWN: B.ANN
	ISSUED: B.ANN

BEVERLEY ANN DESIGN LTD  
PLANNING & ARCHITECTURAL DESIGN  
RESIDENTIAL COMMERCIAL INDUSTRIAL  
20-22 WENLOCK ROAD, LONDON, N1 7GU  
EMAIL: [REDACTED]  
PHONE: [REDACTED]