


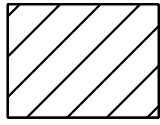

Existing Garage to be converted into Habitable space. Shutters to be replaced with 2 No. New Windows


THE CRESCENT

6 THE CRESCENT: PROPOSED OUTLINE PLAN
SCALE: 1:200@A3

LEGEND

-  EXISTING PROPERTY TO BE RETAINED
-  PROPOSED BUILDING WORKS OUTLINE
-  EXISTING STRUCTURE TO BE DEMOLISHED

SCALE: 1:200 (meters)

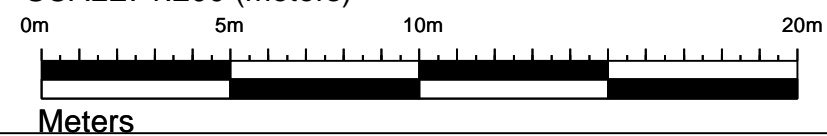

REV:	DATE:	DESCRIPTION:
00	21.12.2023	PROPOSED OUTLINE PROUCED

PROJECT NAME:
GARAGE CONVERSION

PROJECT NUMBER:
9000_0151

ADDRESS:
6 THE CRESCENT
FRINTON ON SEA
ESSEX
CO13 9AP

DRAWING NAME:
PROPOSED OUTLINE PLAN

PURPOSE:
PLANNING APPLICATION

DRAWING NUMBER: 0151-A-002	REVISION STATUS: 00
-------------------------------	------------------------

SCALE: AS SHOWN	STATUS: FOR SUBMISSION
--------------------	---------------------------

DATE: 20.12.2023	DRAWN: B.ANN	ISSUED: B.ANN
---------------------	-----------------	------------------



BEVERLEY ANN DESIGN LTD
PLANNING & ARCHITECTURAL DESIGN
20-22 WENLOCK ROAD, LONDON, N1 7GU
EMAIL: [REDACTED]
PHONE: [REDACTED]