

REVISIONS

Rev	Description	Date	By

NOTES



Job:
Proposed Storage Units,
Unit 23, The Old Armoury,
Crown Business Park,
Station Road,
Old Dalby,
Leics.

For
YELLOW LEAF LTD


Title:
Site Layout

Scale: 1/200/1/250	Dwg No: 3278/1	Date: Dec 23	Rev:
-----------------------	-------------------	-----------------	------

J.E.D. Design
(Architectural Services) Ltd
Member of the Chartered Institute of Architectural Technologists
The Drawing Room, Gunnsbrooke Close, Great Bowden, Leics, LE16 7HB
Email: jeddesign@yahoo.com Mobile: 07760 224851

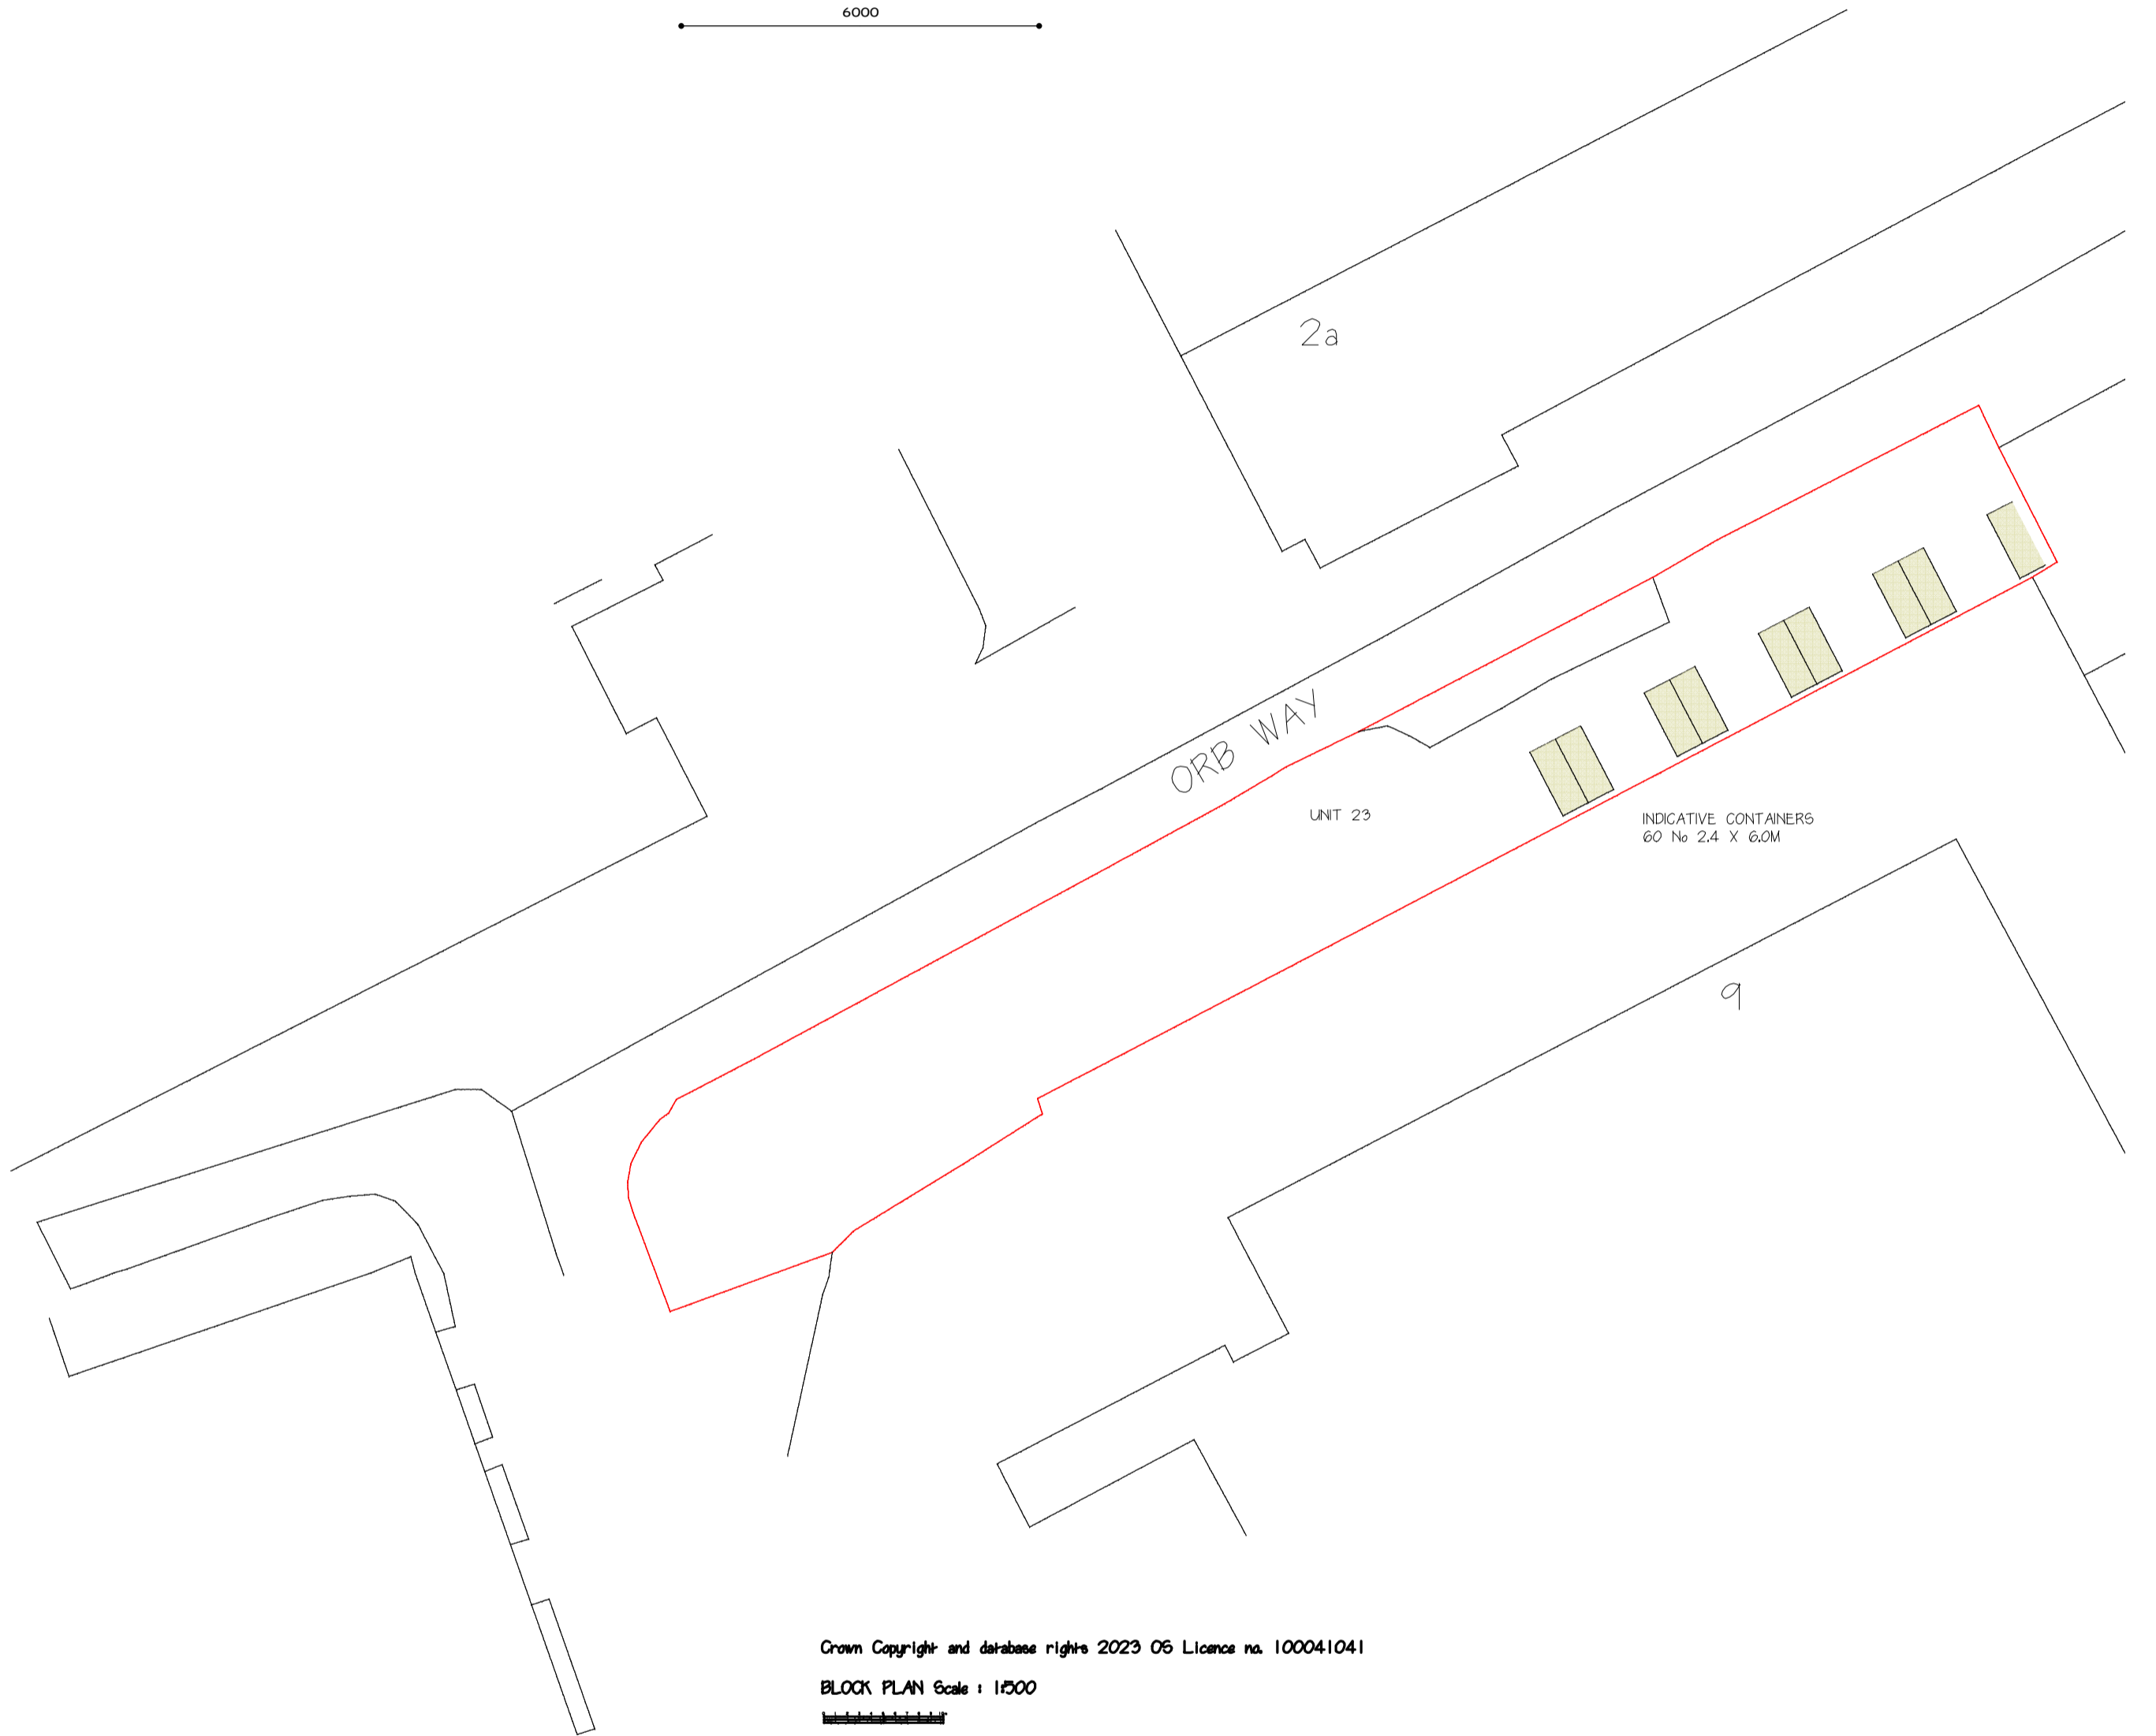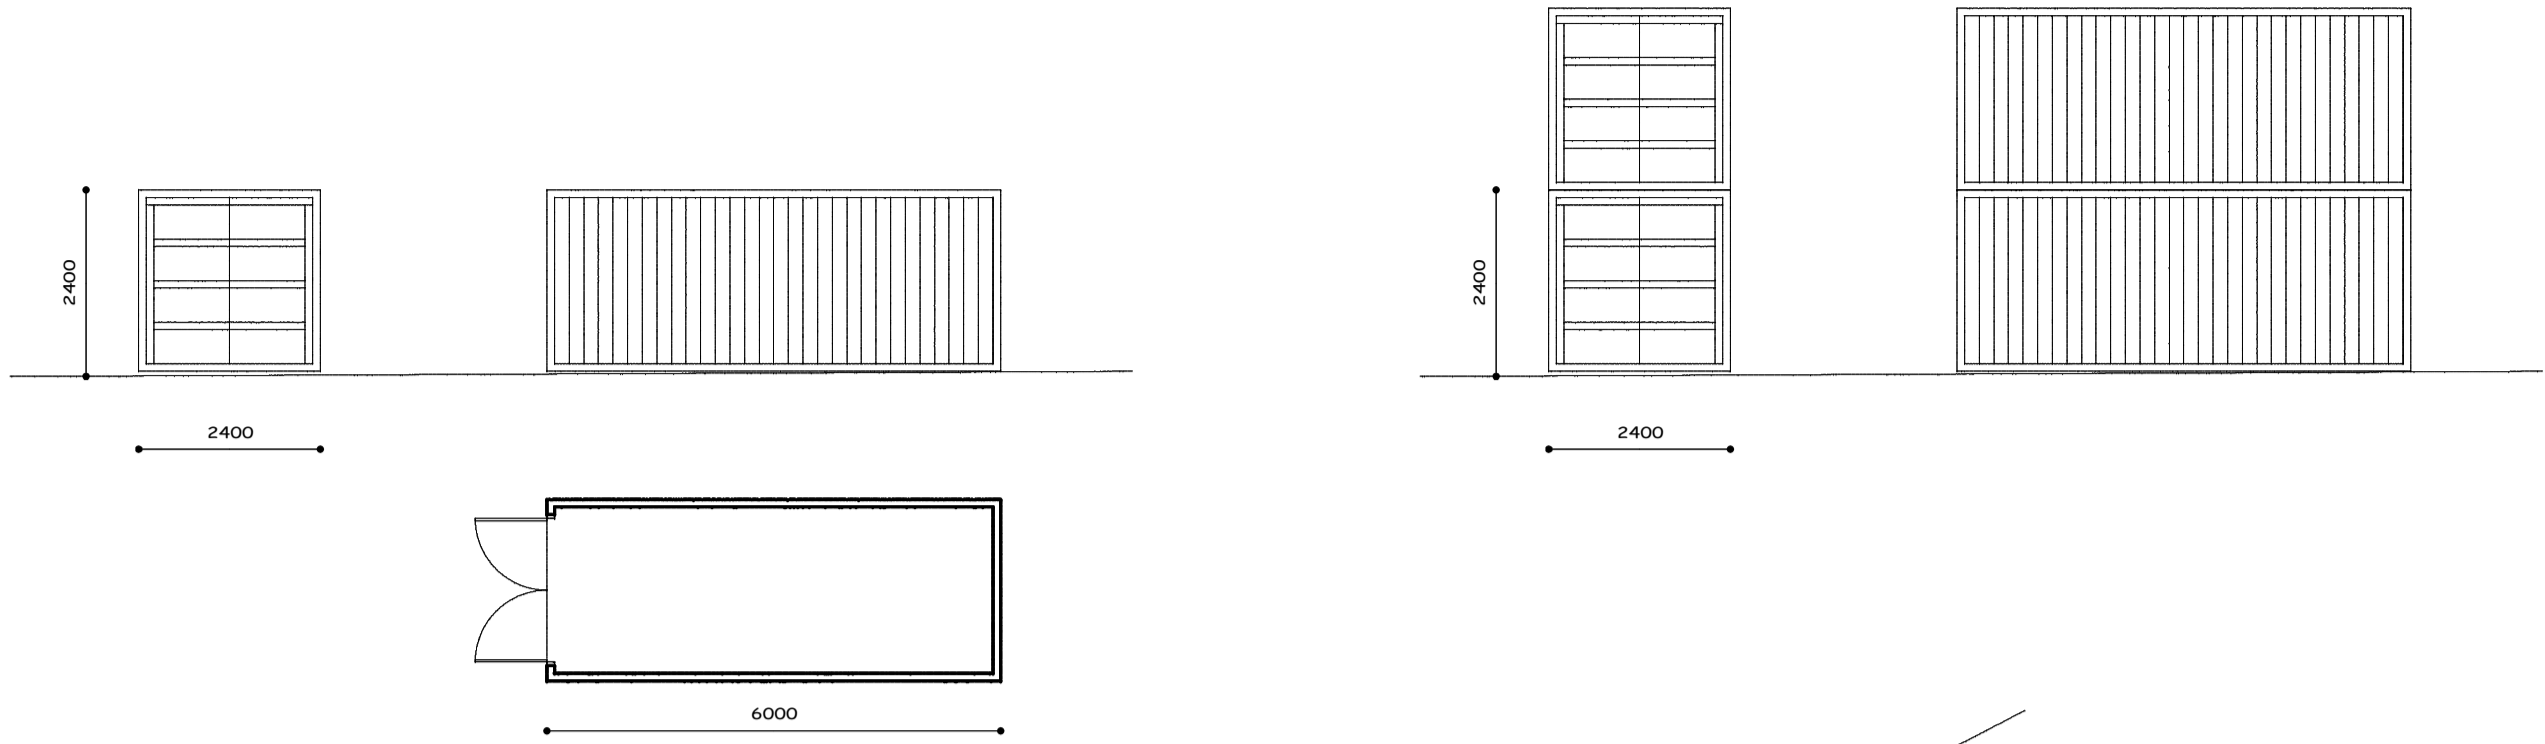

Crown Copyright and database rights 2023 OS Licence no. 100041041
BLOCK PLAN Scale : 1/200

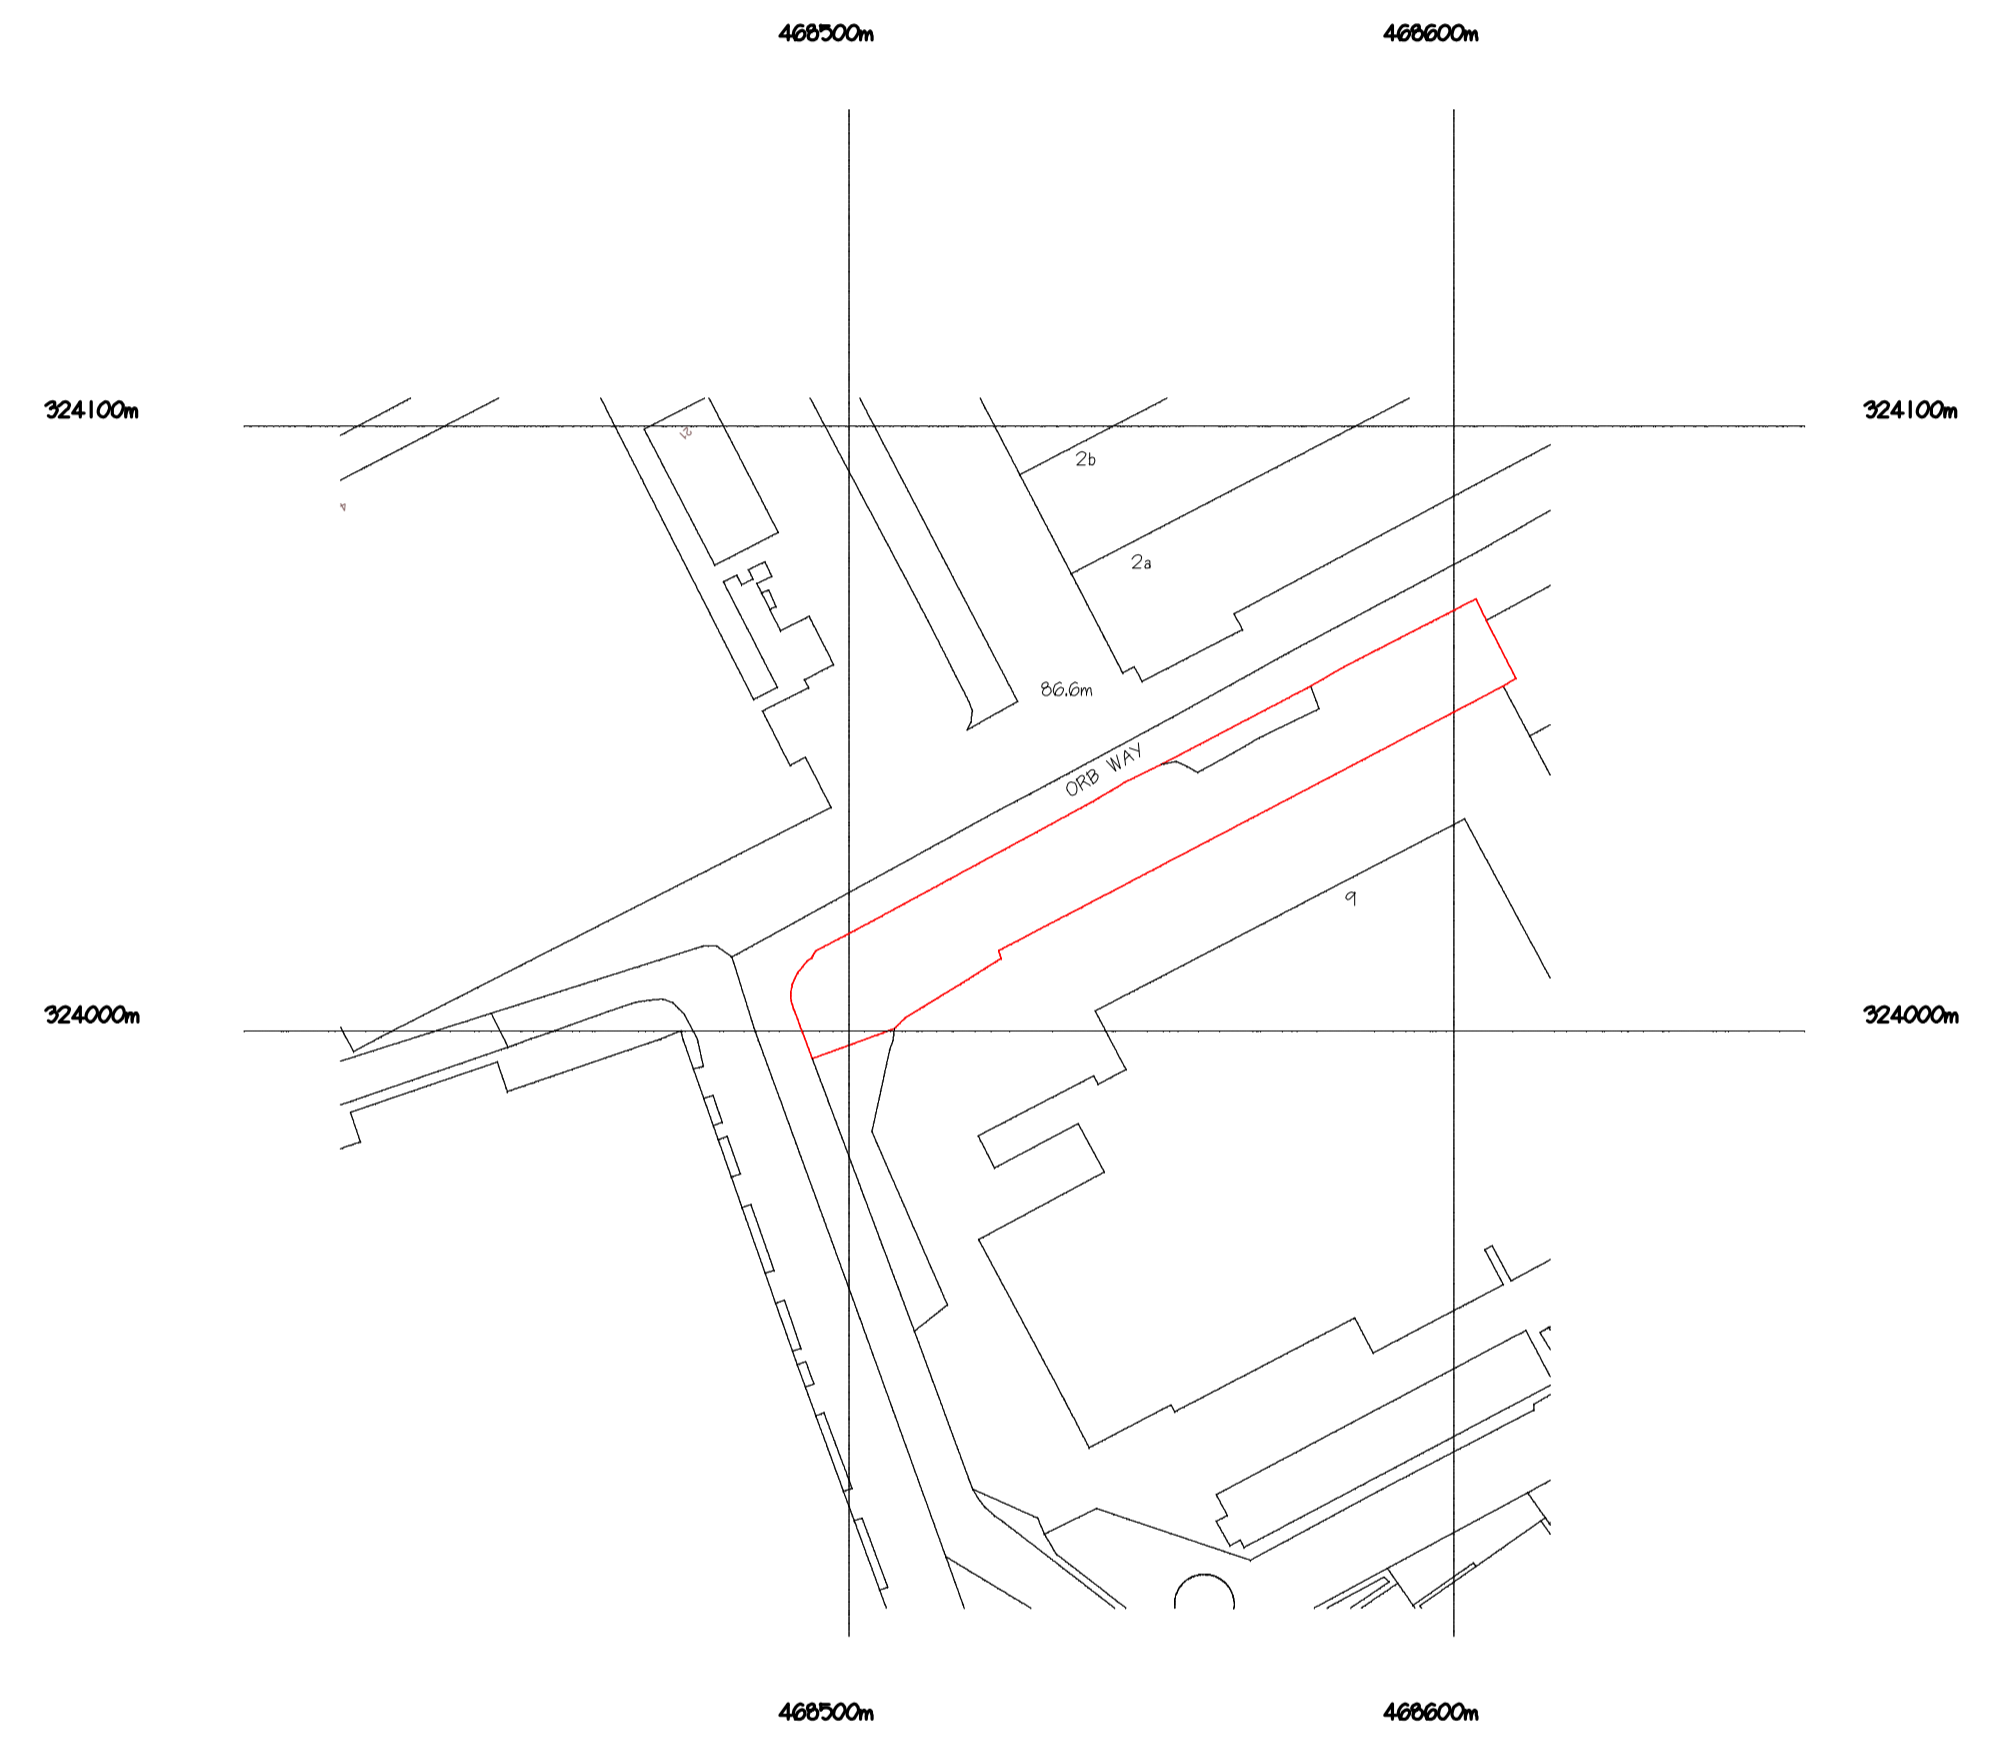

Crown Copyright and database rights 2023 OS Licence no. 100041041
SITE LAYOUT Scale : 1/1250

