



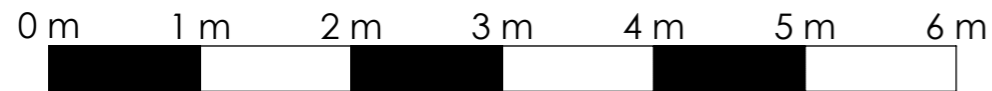

Existing Isometric Elevation

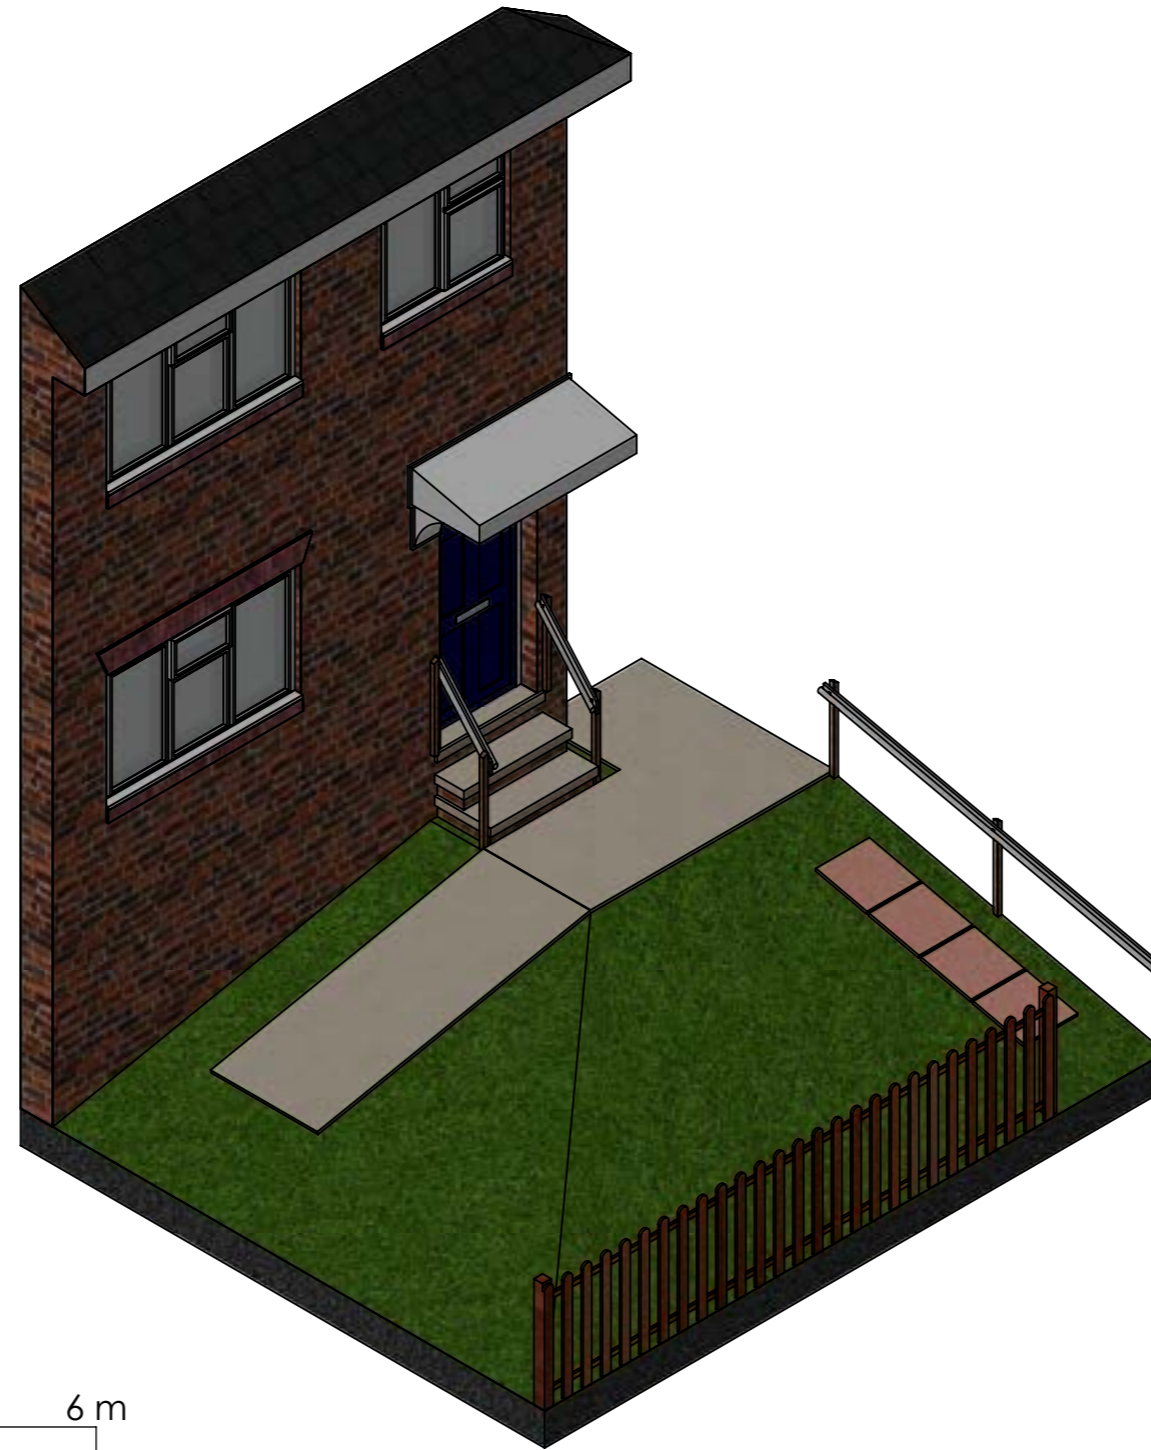

Wessex Lift Company Limited,
 Budds Lane, Romsey, Hampshire,
 SO51 0HA

THIS DRAWING IS THE PROPERTY OF WESSEX LIFT COMPANY LIMITED, AND MAY NOT BE PUBLISHED REPRODUCED OR USED FOR MANUFACTURE WITHOUT THE EXPRESS PERMISSION OF THE OWNERS IN WRITING

(PDM Issue 1 @ 29/11/2012)

All dimensions are in mm unless otherwise stated.
 TOLERANCES unless otherwise stated:
 Decimal Places:
 X = ±1
 X.X = ±0.25
 X.XX = ±0.13
 ANGULAR: ±0.5°
 Thread ISO Coarse Class 6
 Hole sizes = H11

DRAWN BY:	AP	DATE:	13/12/2023
MATERIAL:	Refer to details		
FINISH:	See Sales Spec.		
WEIGHT:	35255884.27		
SCALE:	1:50	Sheet Size	A3

TITLE:
 PROPOSED PLANNING
 PERMISSION OF AN EXTERNAL
 STEPLIFT (LL800) AT 29
 WALTON ROAD, B68 9BZ

ALTERATION	ECO	INITIALS	DATE	REV
Initial Release		AP	13/12/2023	A

DWG NO:
 PP - ICO 319134
 Status: SHEET 3 of 12

Original SK01 Ref:
Similar Item Ref:
FILE LOCATION: *C:\PDM_Standard_Vault\QES\Engineering Drawings\Planning Permissions\ICO 319134 - 29 Walton Road\Lift\