





Ordnance Survey, (c) Crown Copyright 2023. All rights reserved. Licence number 100022432

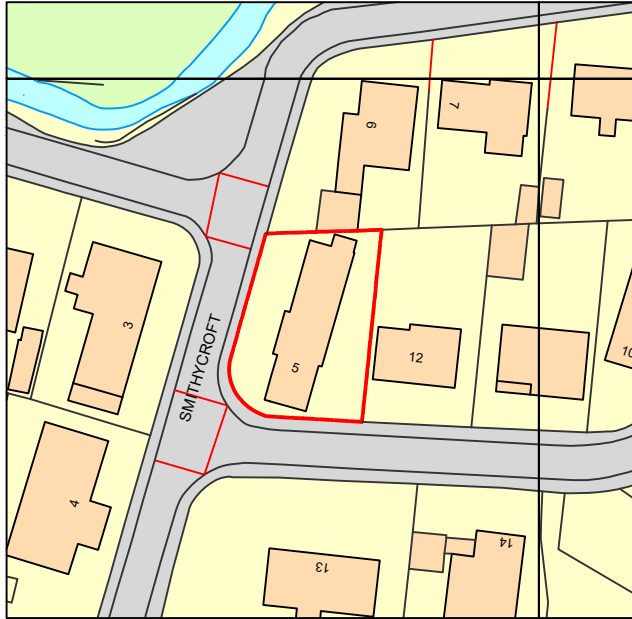

Location Plan

Scale 1:1250

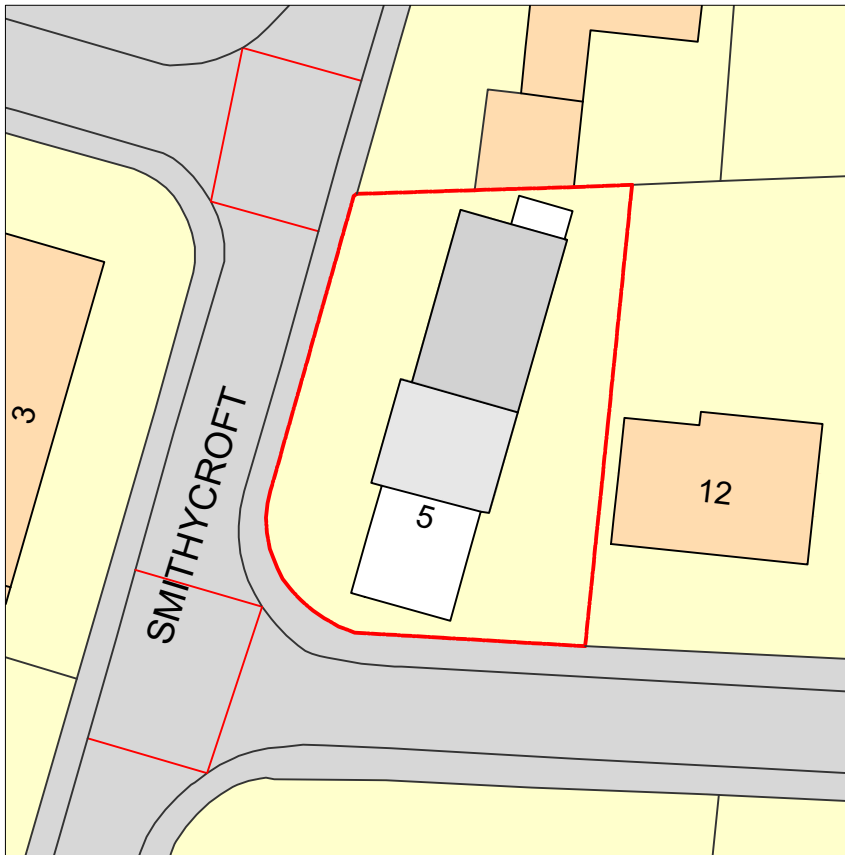

Block Plan

Scale 1:500

1:1250



1:500



MCE Architectural Services

Portobello High Street, Edinburgh, EH15 1AL T: 07368 985473 E: emma@mcearchitecturalservices.co.uk

JOB TITLE:

Proposed Full Storey Extension above Bungalow

5 Smithy Croft, Hamilton, ML3 7UL

DRAWING TITLE:

Location Plan

DRAWING STATUS:

PLANNING

DRAWN BY:

EM

DRAWING NUMBER:

004

REVISION:

A4

DATE:

December 2023