



Flat entrance door elevation
Scale 1:10


Section
Scale 1:10

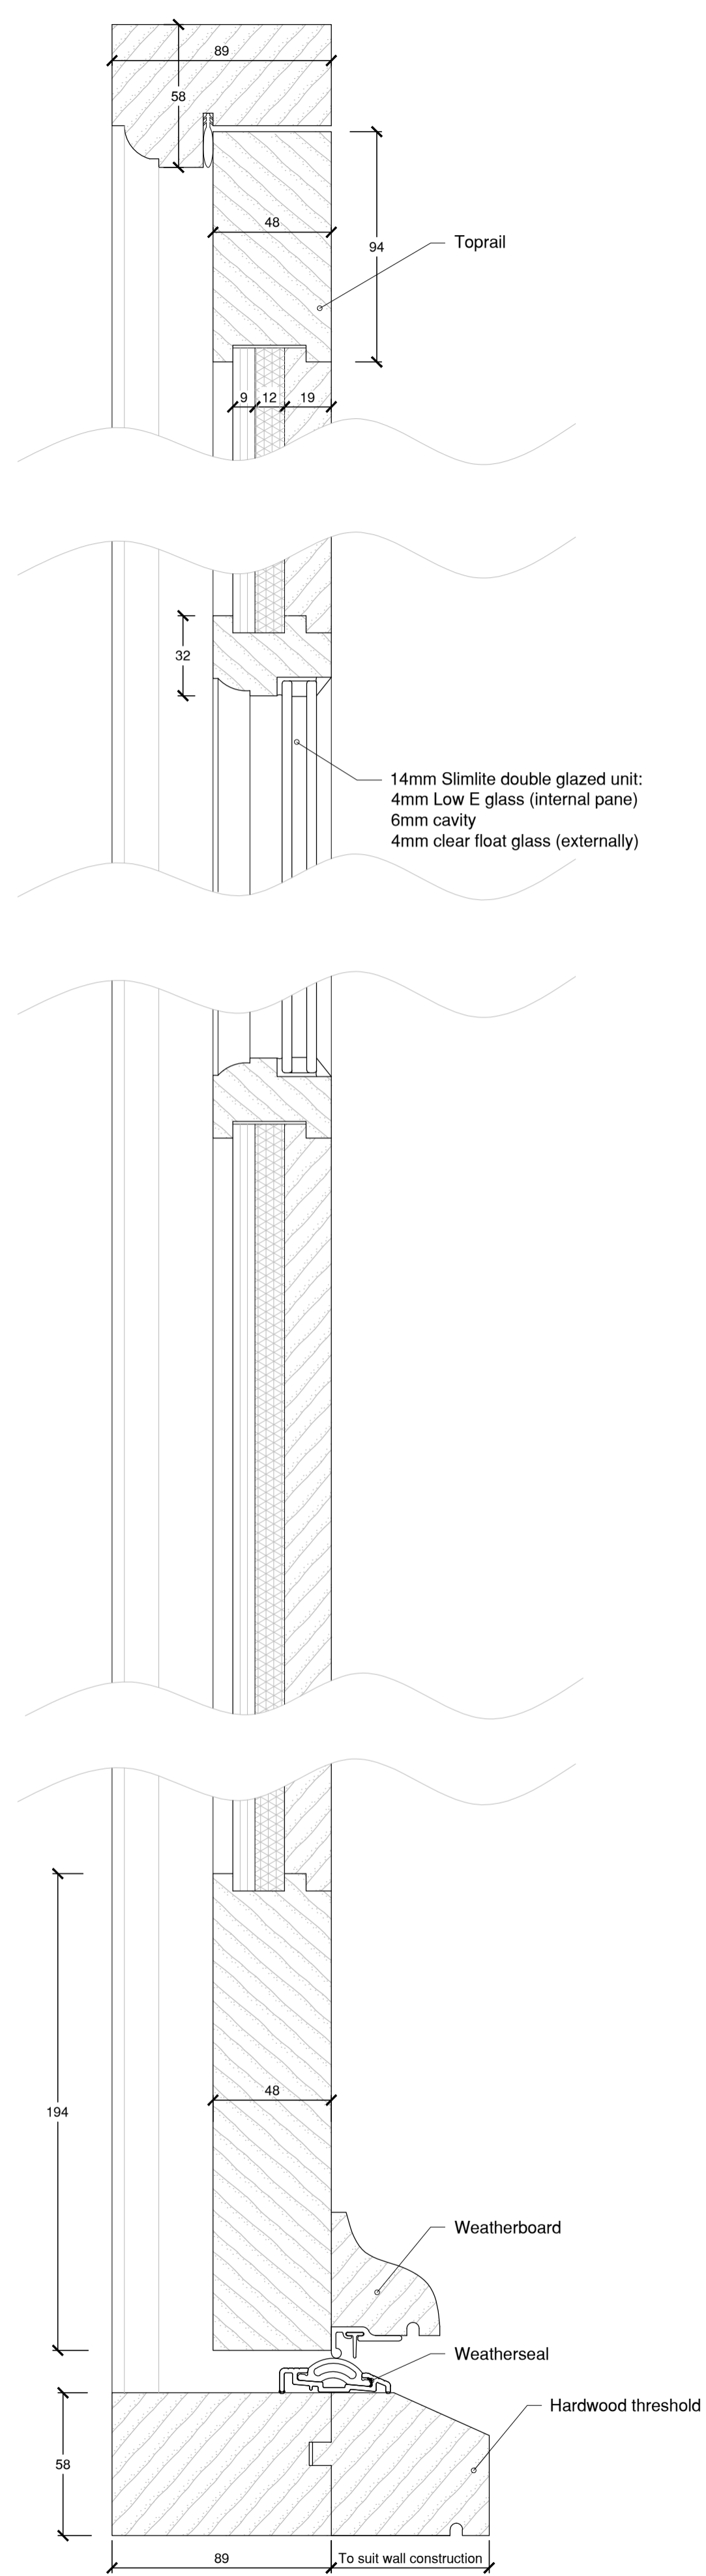


Door section
Scale 1:2

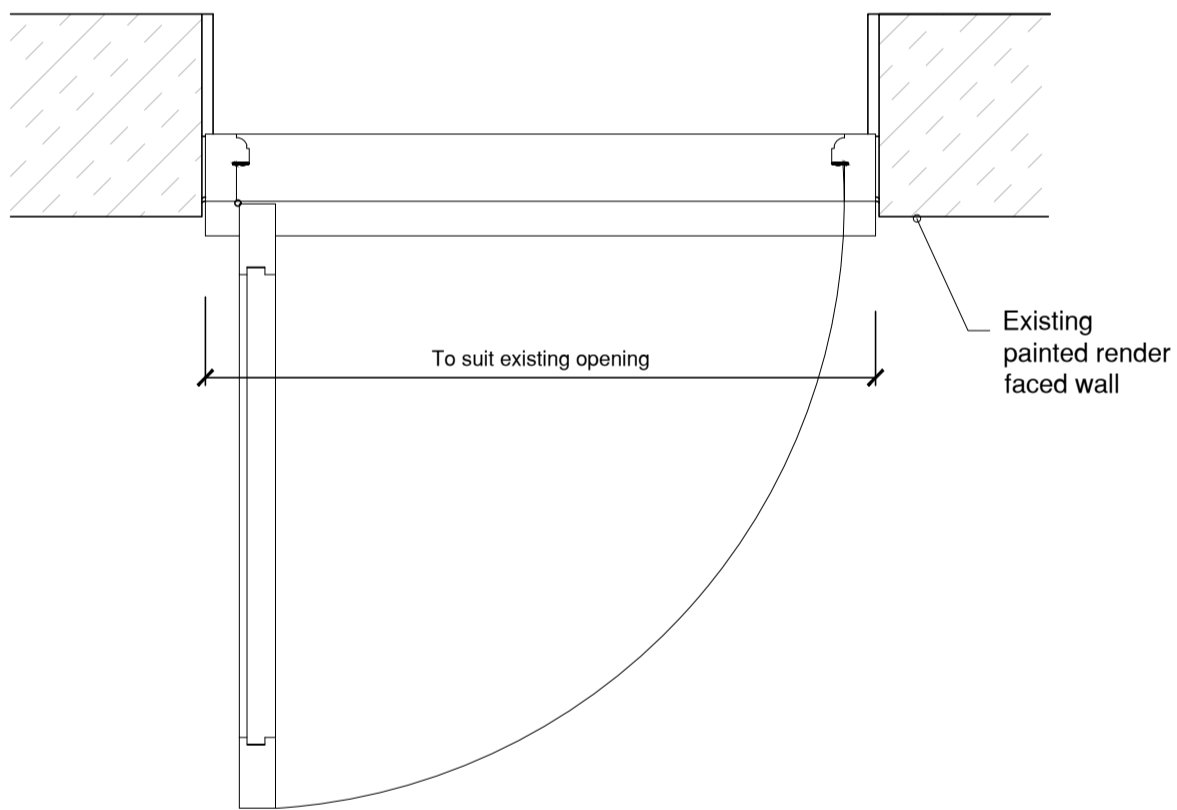

Flat entrance door plan
Scale 1:10

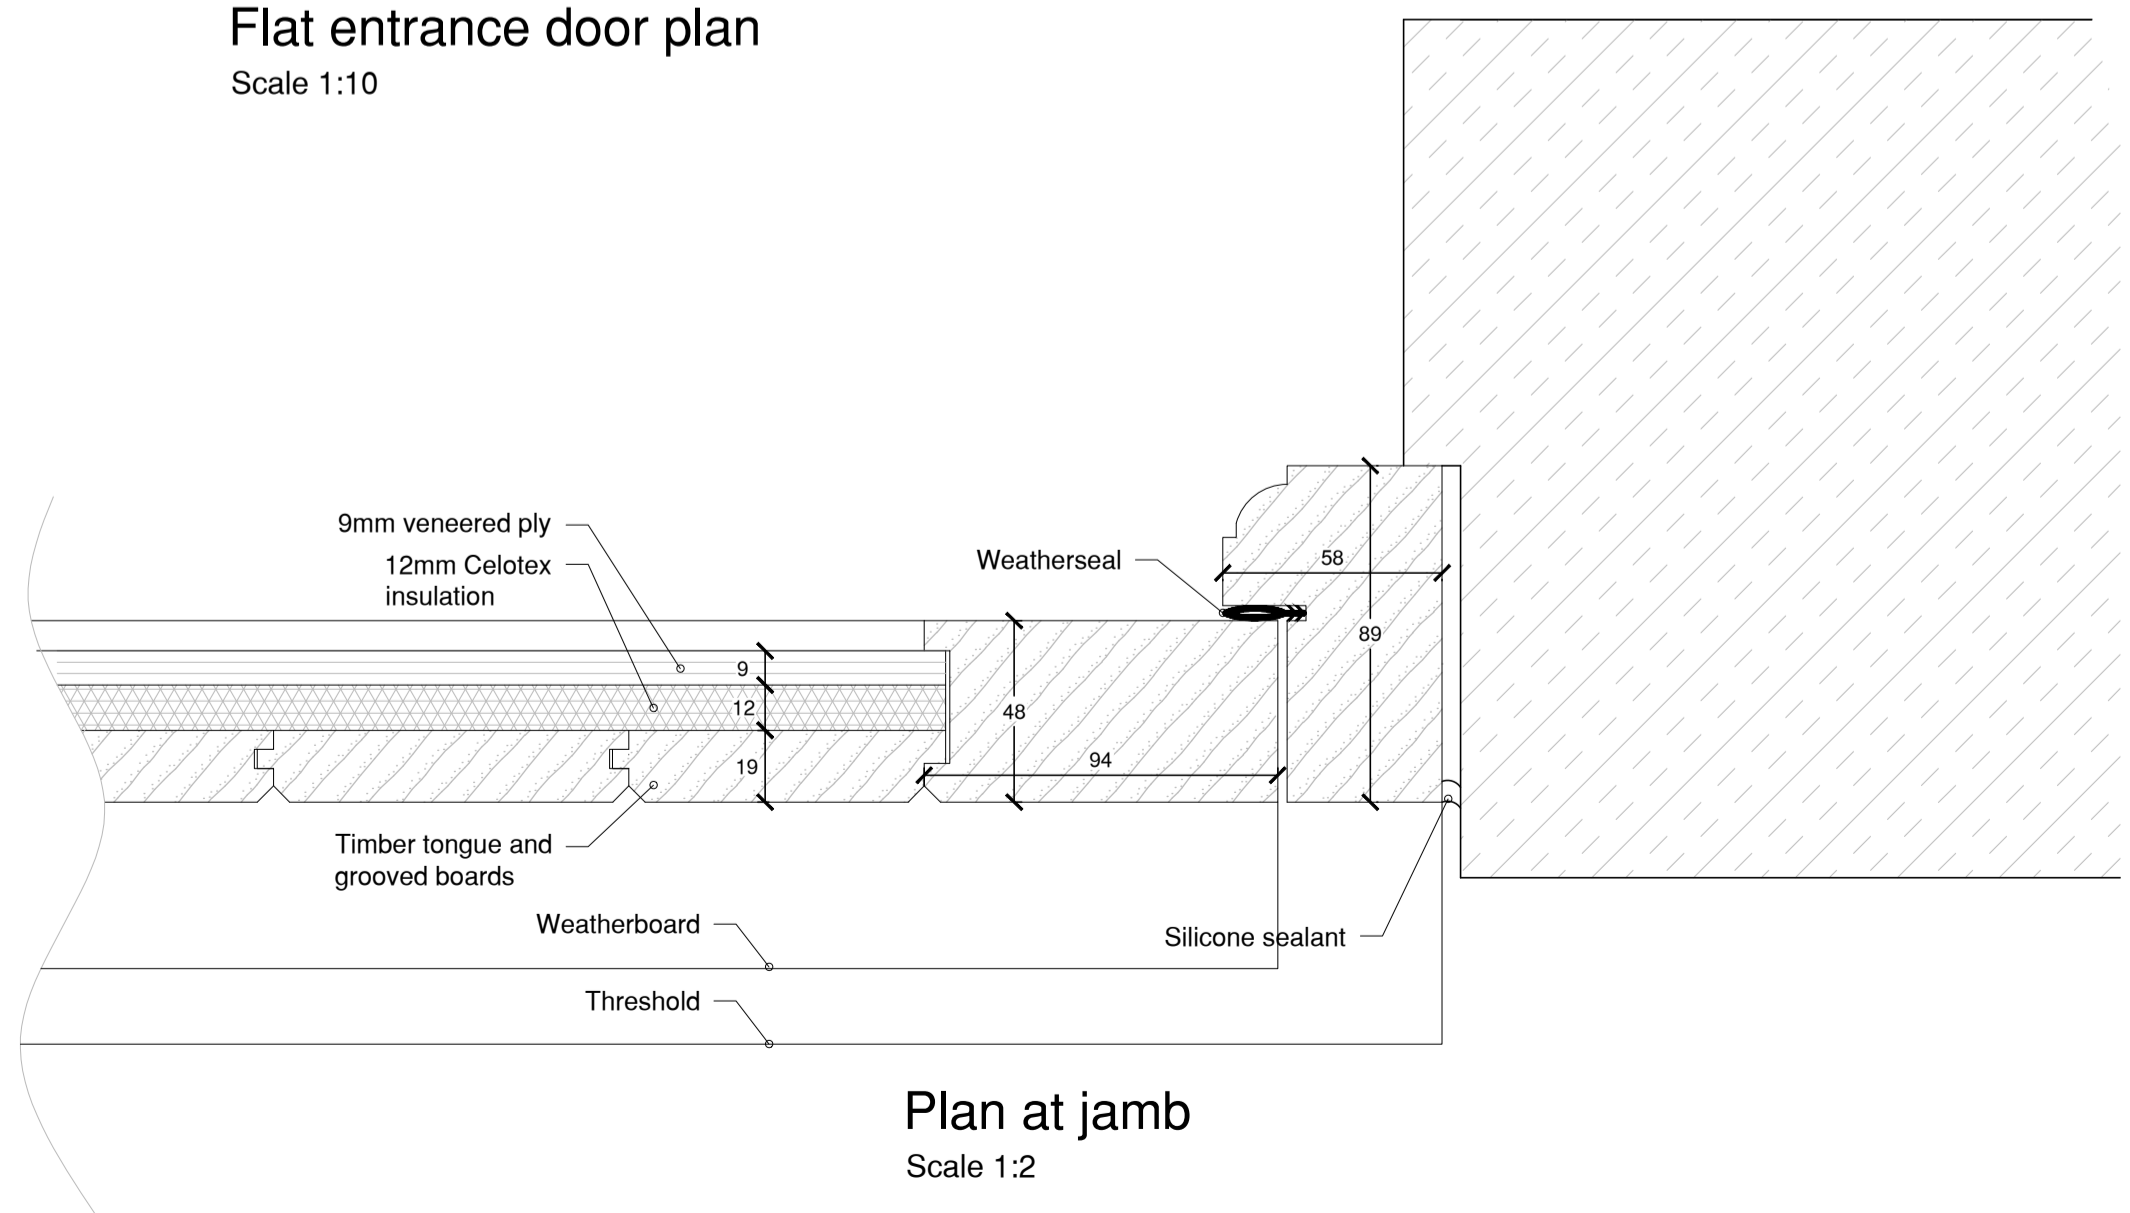

Plan at jamb
Scale 1:2

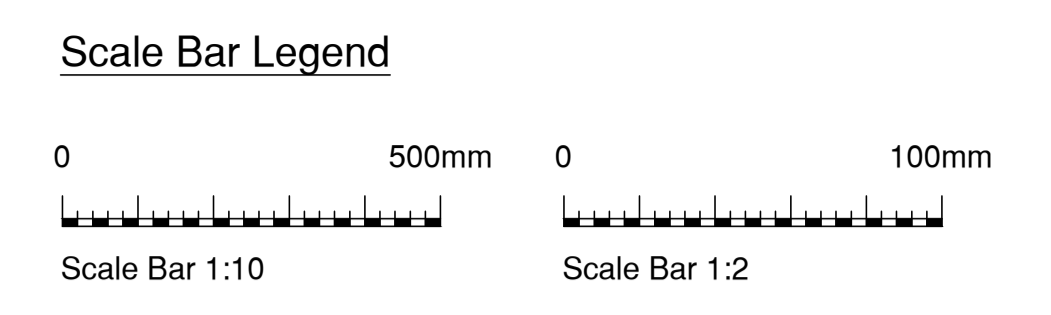

This drawing is to be printed in colour

Rev:	Date:	Details:
A:		
B:		
C:		
D:		
E:		
F:		

Site Address:
Park Street Village Stores, Park Street, Stoke by Nayland, Colchester. CO64SE

Project: Proposed creation of a separate dwelling, tied flat to the extg store & replacing existing workshop with new parking

Client: Mrs J Lambert

Drawing Status: Planning

Drawn by: LE

Drawing Content: Flat entrance door joinery details

Scales: As shown at A1

Drawing No: 1405-01-06

Date Created: Jan 2024

Planning status:
Babergh DC approval ref: (FUL) DC/23/03801 & (LBC) DC/23/03802

Building Regulation status:

This drawing is the copyright of Optimum Architecture Limited and may not be traced, copied (apart from for the sole purpose of carrying out the construction of the described works) or reproduced without prior written consent. Do not scale from this drawing. Any dimensions stated are for guidance only, all written and scaled dimensions are to be checked on site prior to commencement of works. Any discrepancies must be reported immediately.