



Typical Elevation - Internal door
(762m drawn)
Scale 1:10

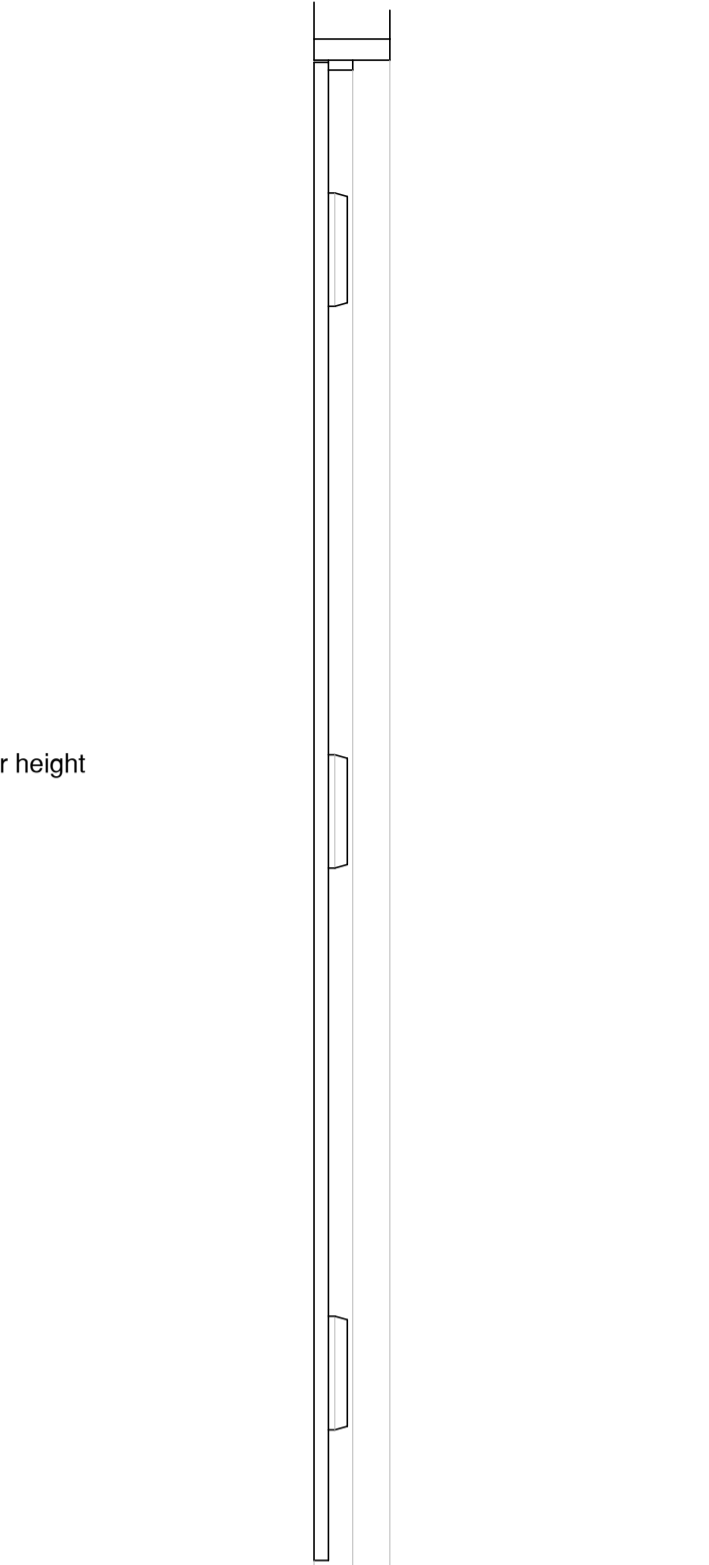


Typical Section - Internal door
(762m drawn)
Scale 1:10

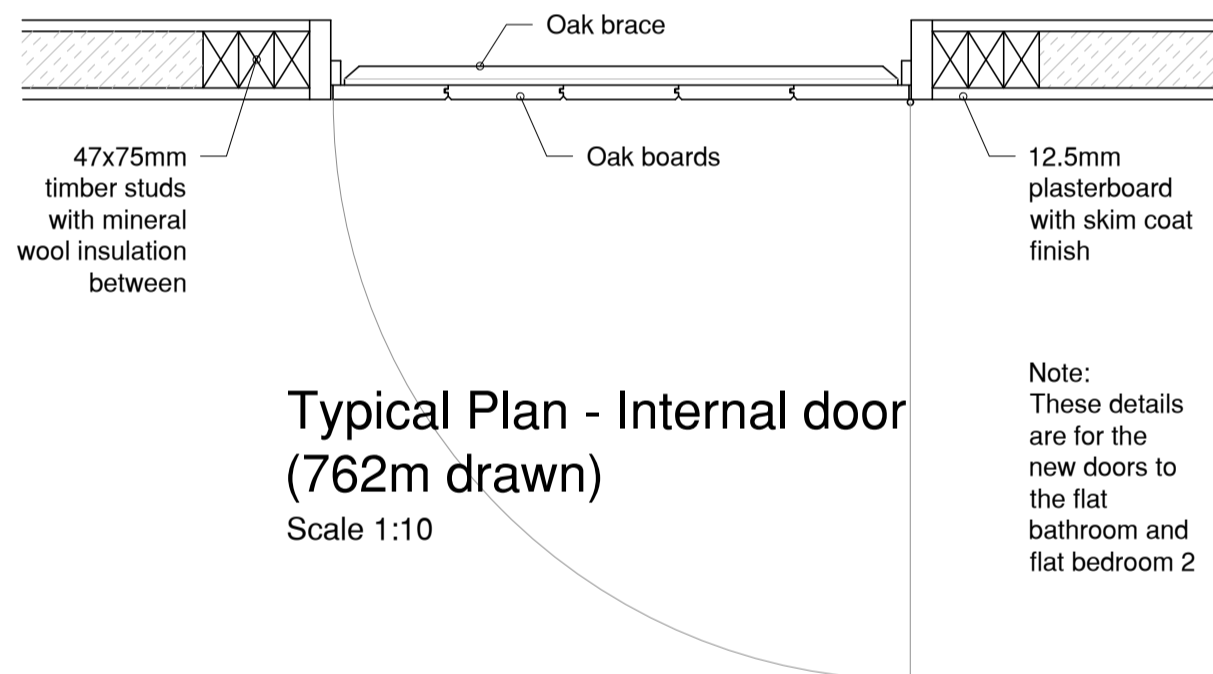


Typical Plan - Internal door
(762m drawn)
Scale 1:10

Note:
These details
are for the
new doors to
the flat
bathroom and
flat bedroom 2

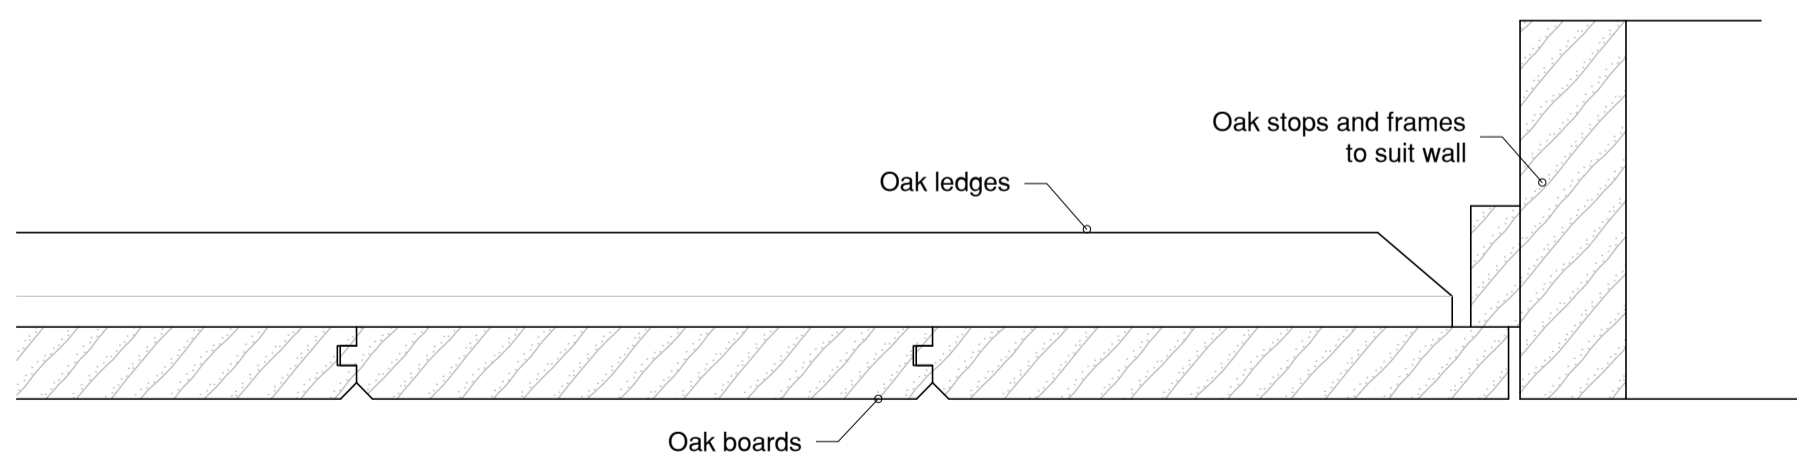

Typical plan at jamb
Scale 1:2

Scale Bar Legend

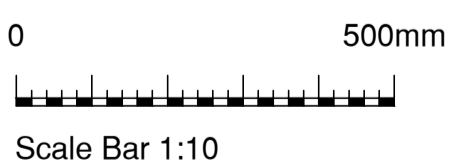

Scale Bar 1:10



Scale Bar 1:2

Site Address:
Park St Stores,
Park Street,
Stoke by Nayland,
Colchester.
CO64SE

Project:
Proposed creation of a separate dwelling, tied flat to the extg store &
replacing existing workshop with new parking

Drawing size:
A2
Date:
04-01-2024

Client:
Mrs J Lambert
Drawing Content:
Internal door details

Drawing No:
1405-01-08

OPTIMUM
Architecture Ltd



This drawing is the copyright of Optimum Architecture Limited and may not be traced, copied (apart from for the sole purpose of carrying out the construction of the described works) or reproduced without prior written consent.
Do not scale from this drawing. Any dimensions stated are for guidance only, all written and scaled dimensions are to be checked on site prior to commencement of works. Any discrepancies must be reported immediately.