




Scale Bar Legend

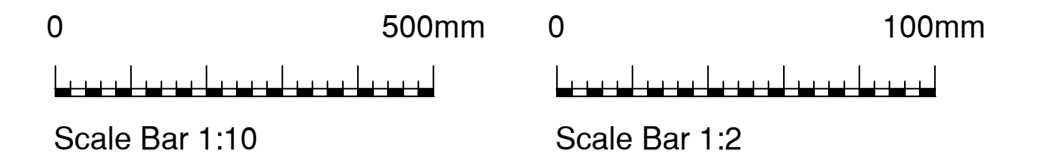


This drawing is to be printed in colour

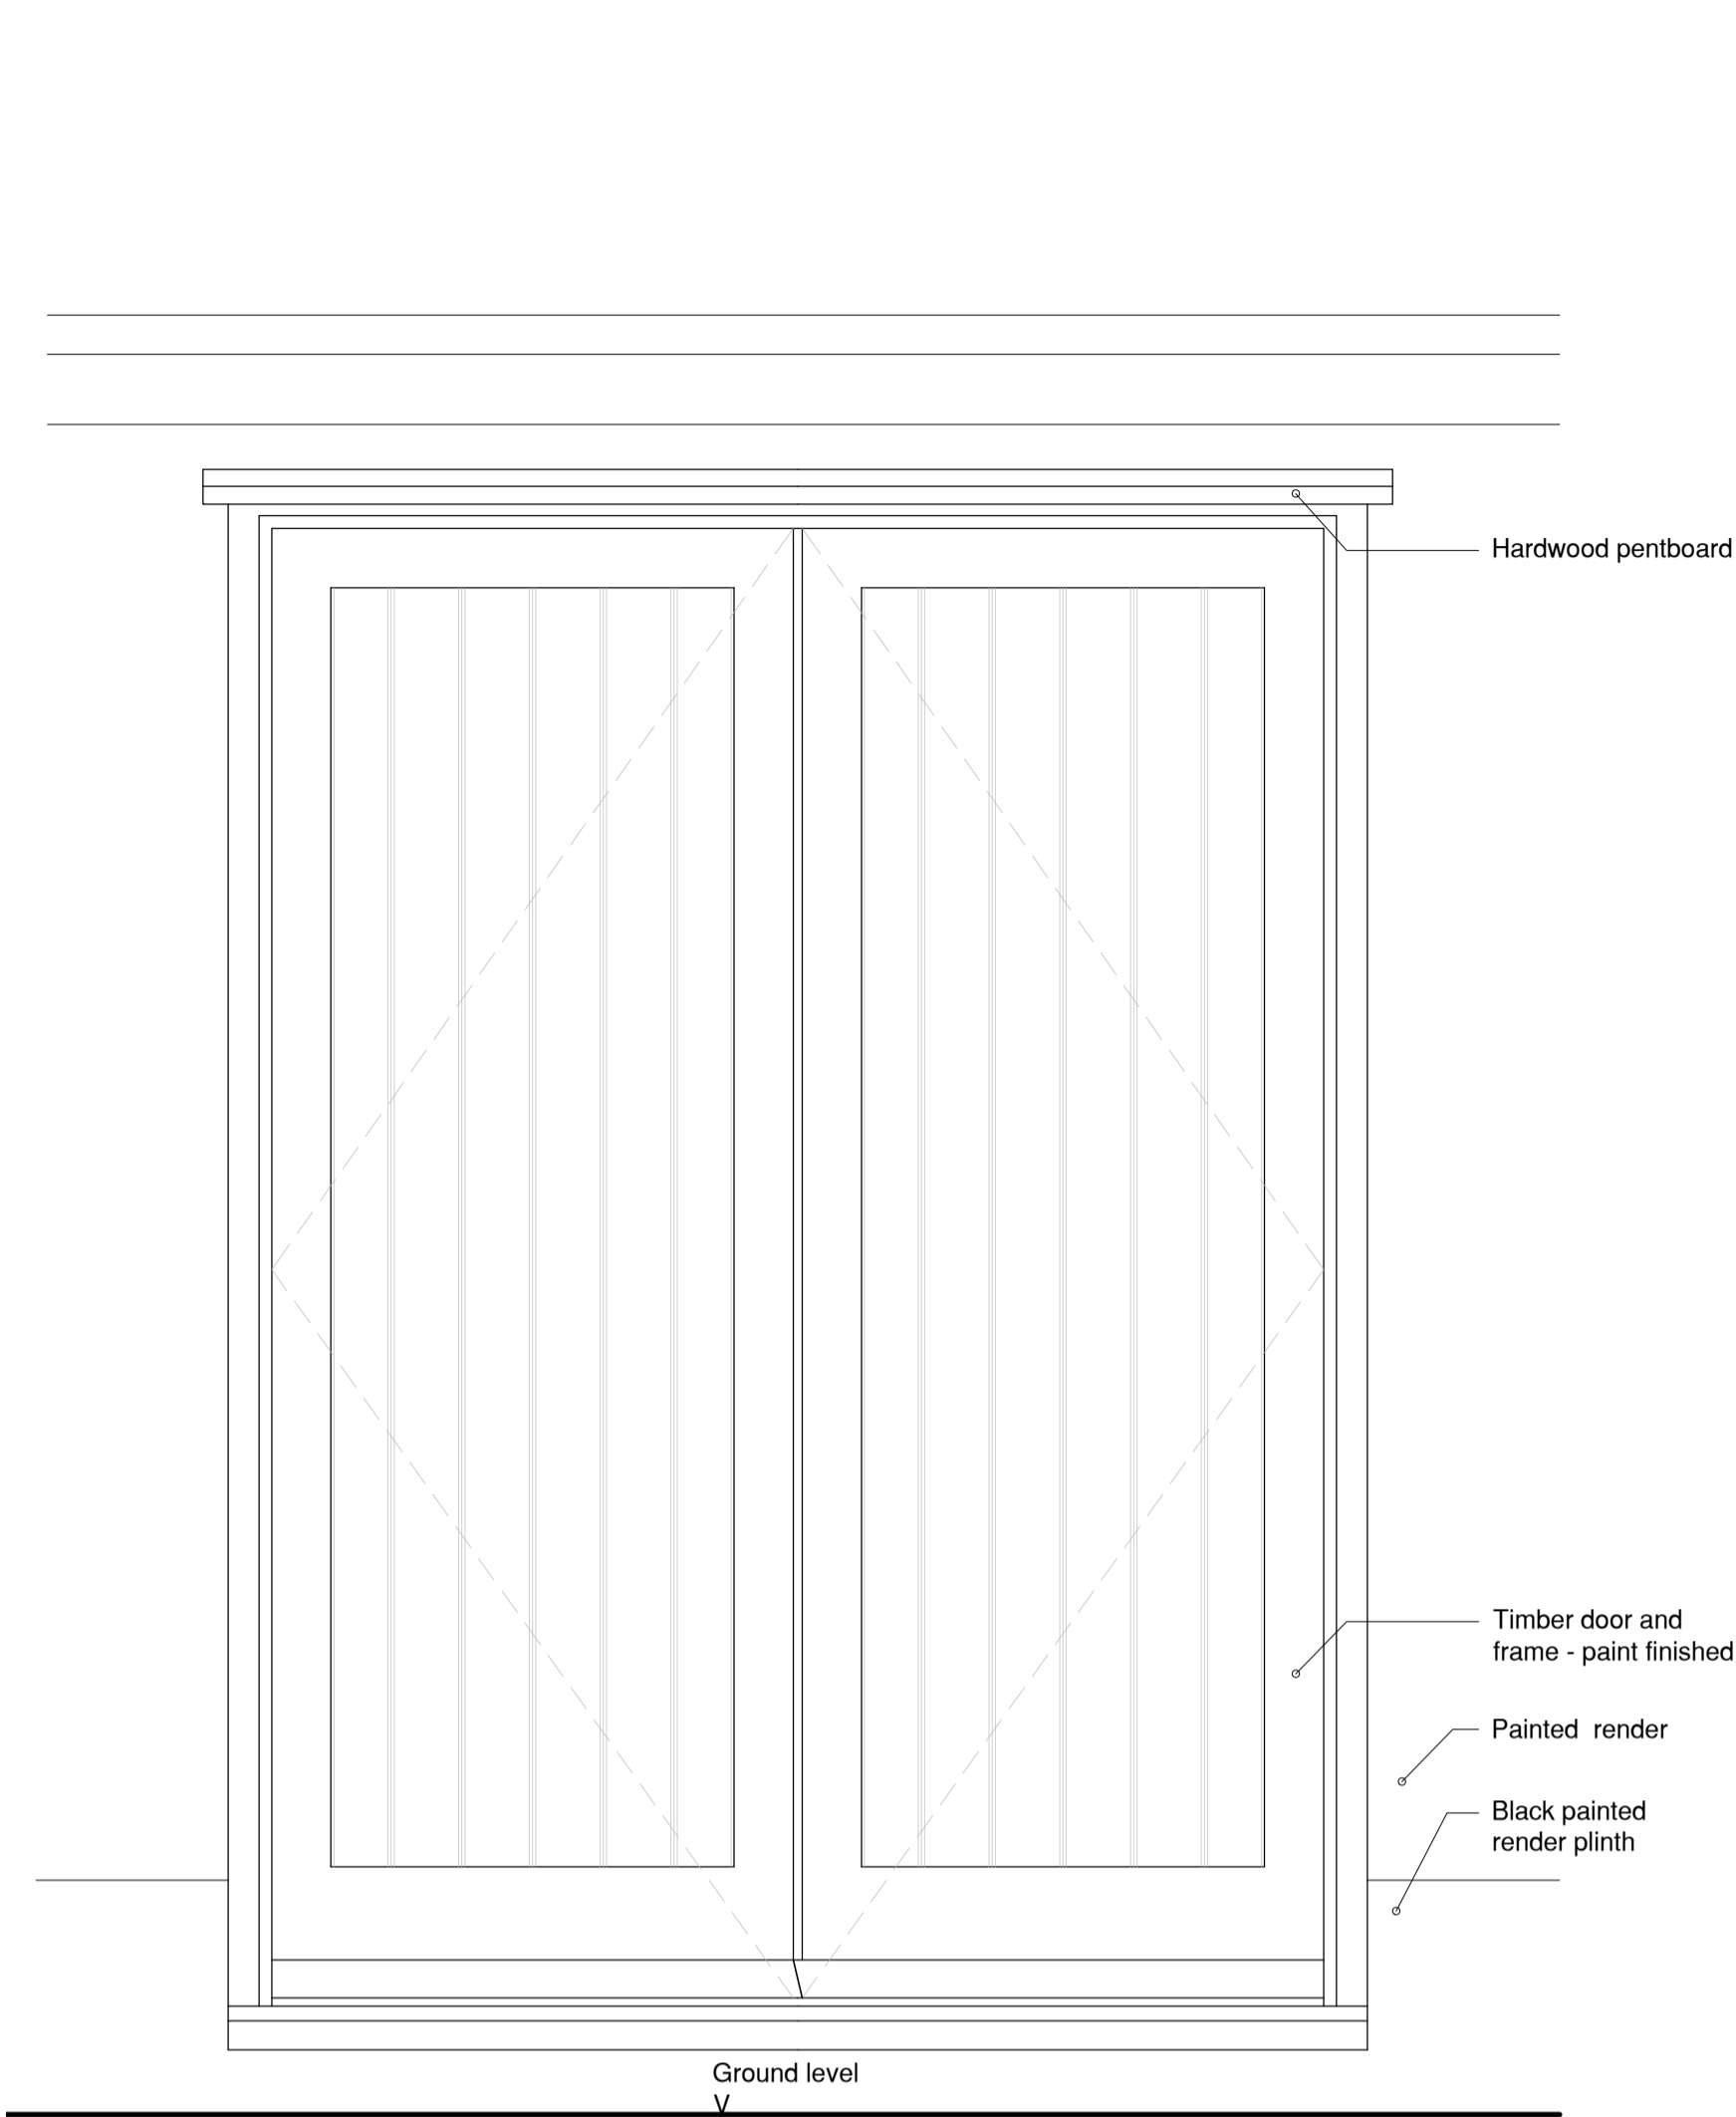


Shop store door elevation
Scale 1:10

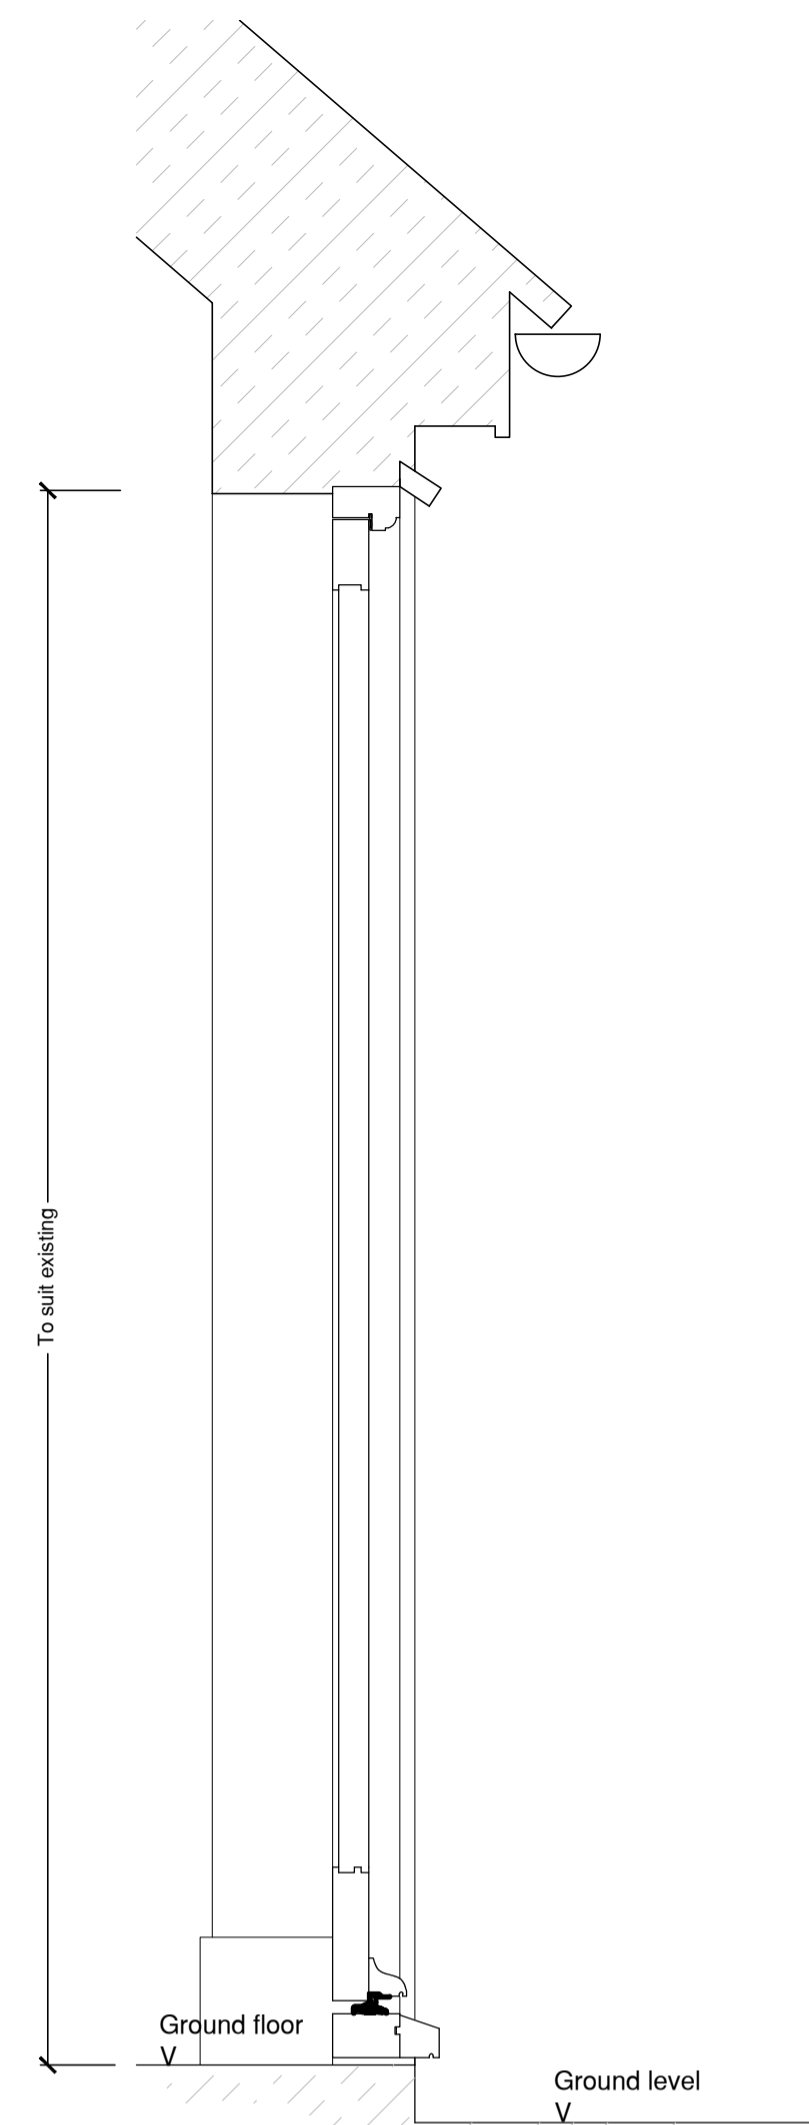


Door section
Scale 1:10

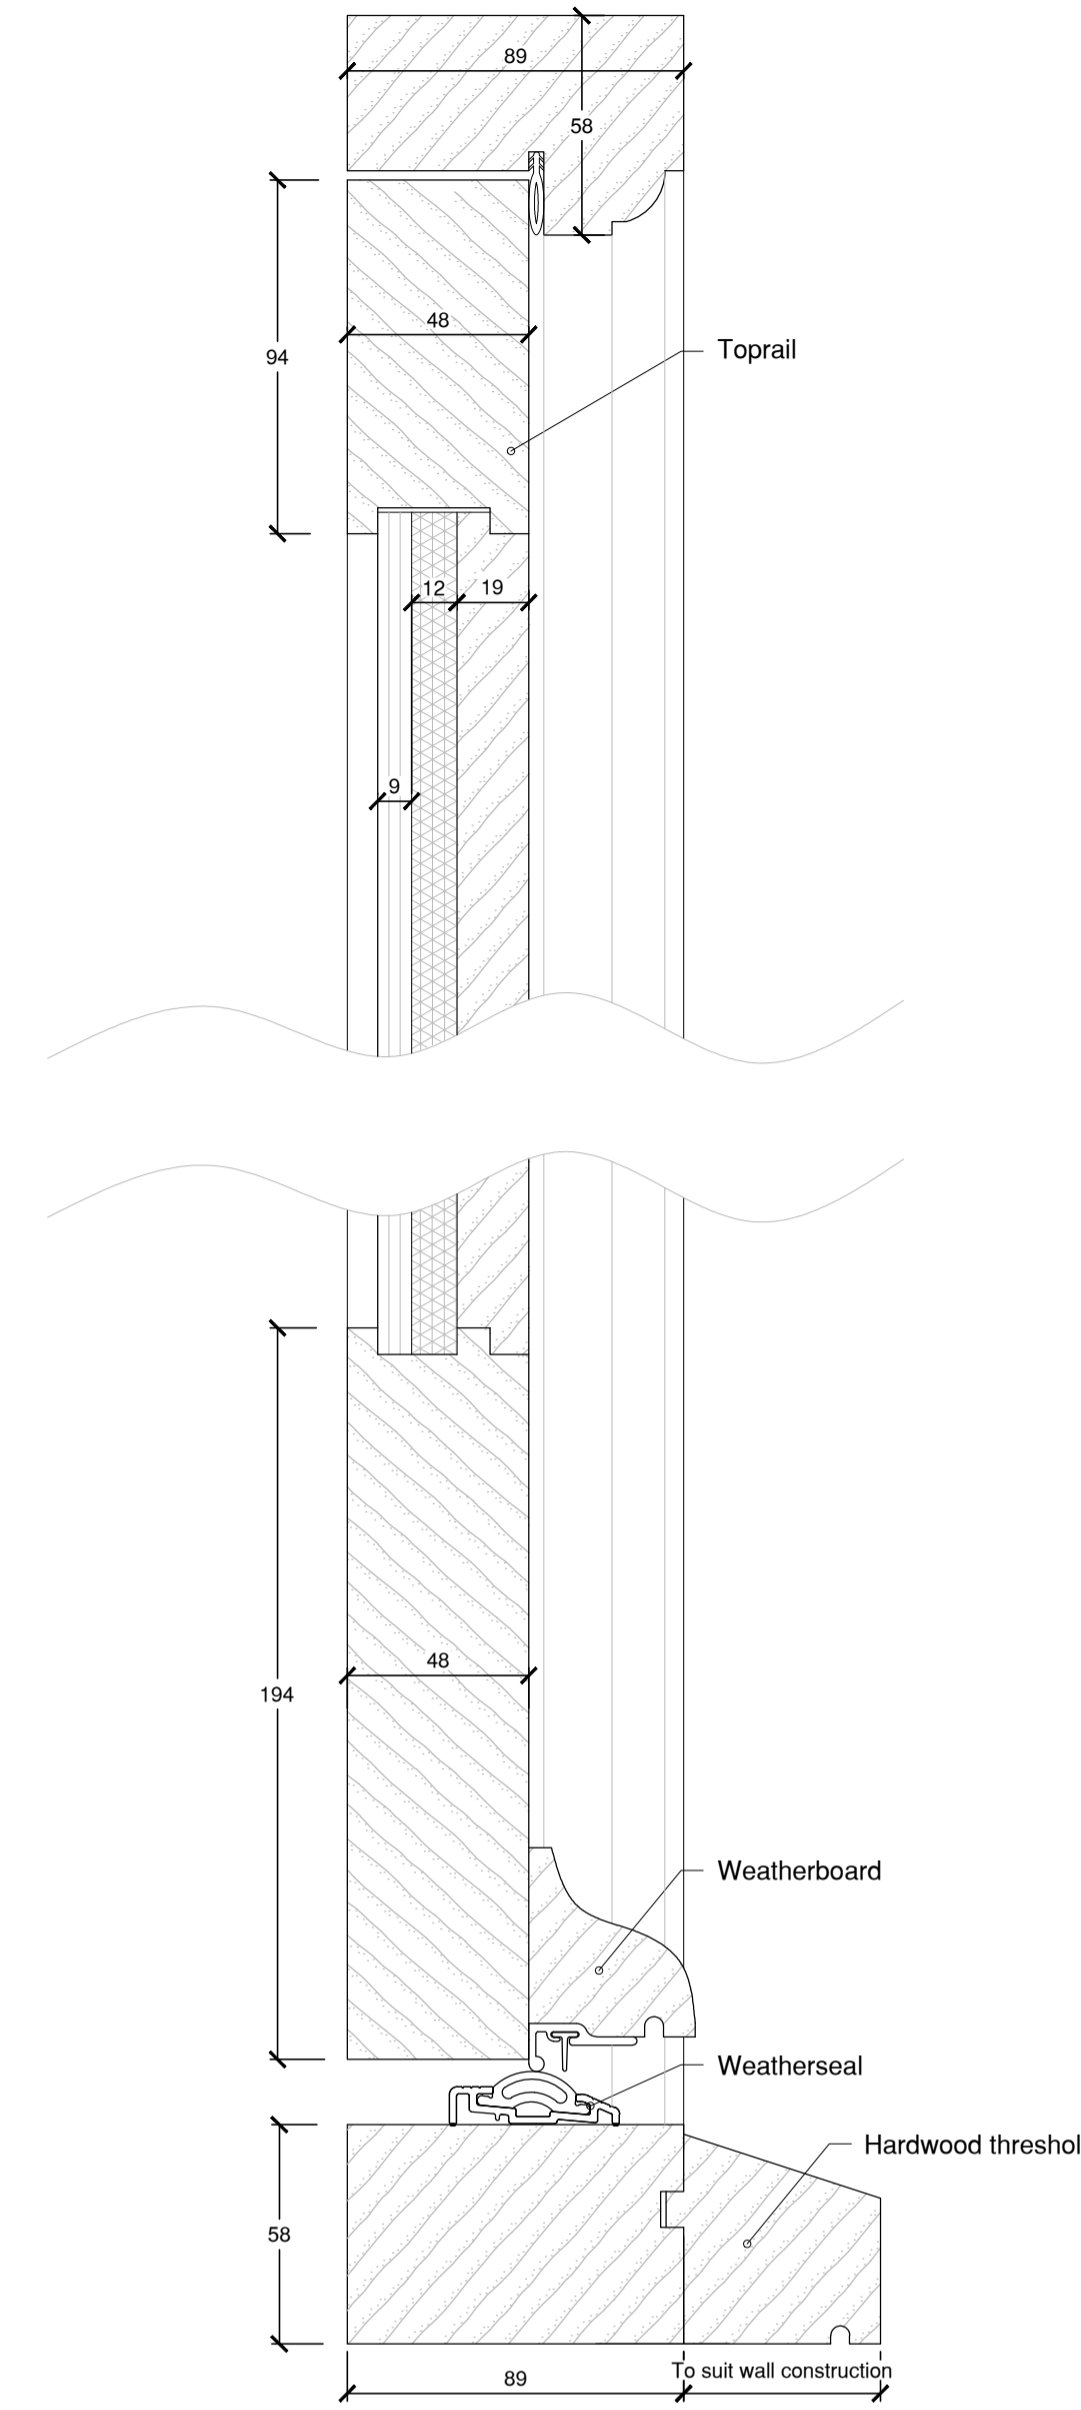

Door section
Scale 1:2

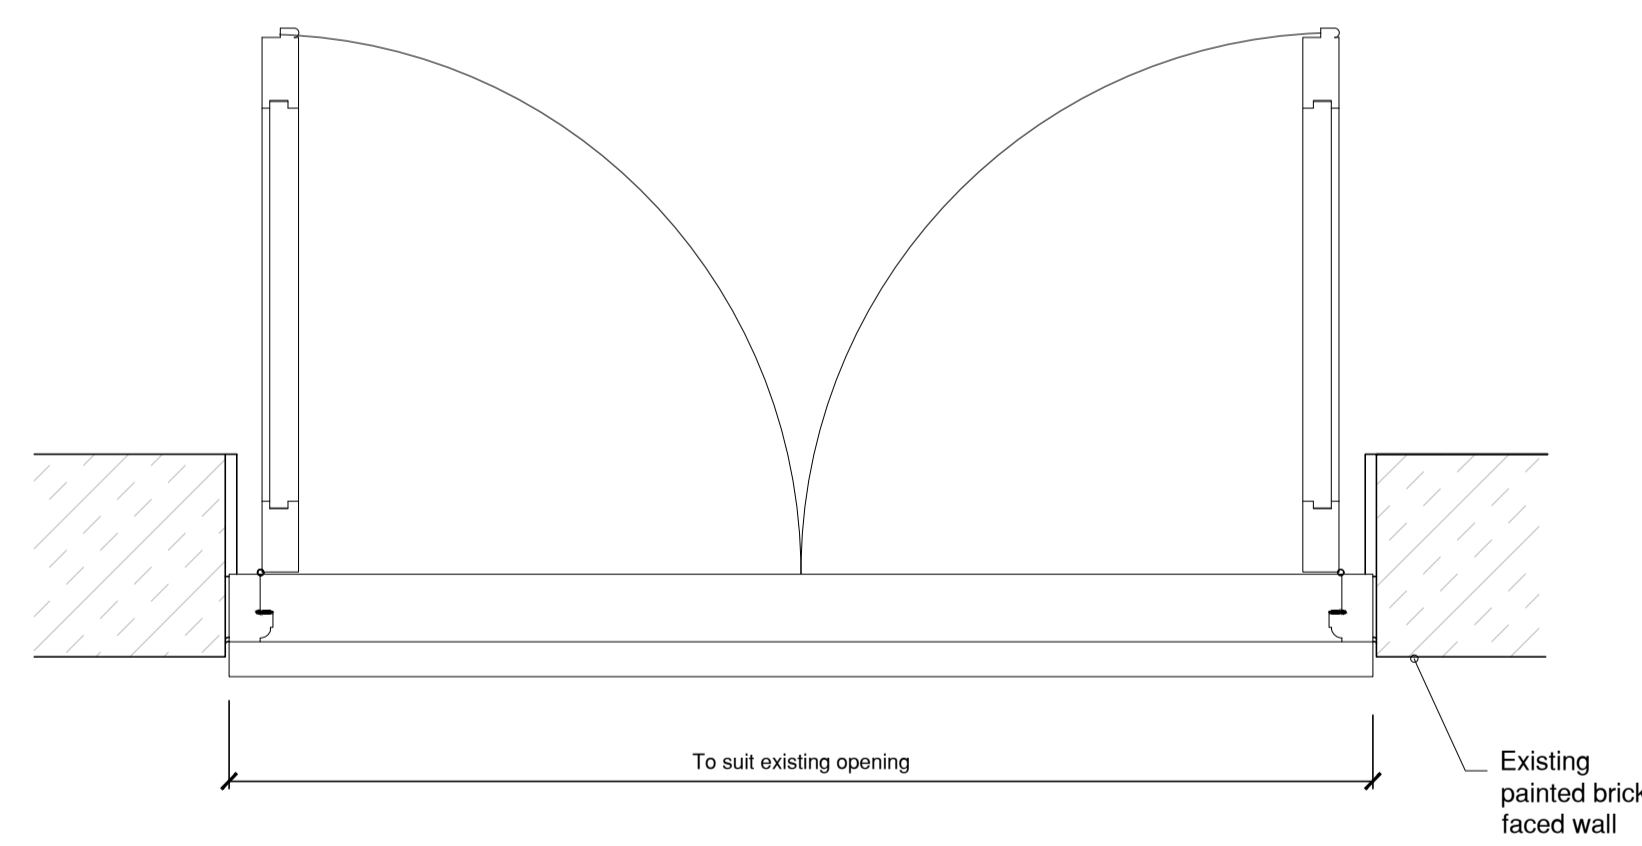

Shop store door plan
Scale 1:10

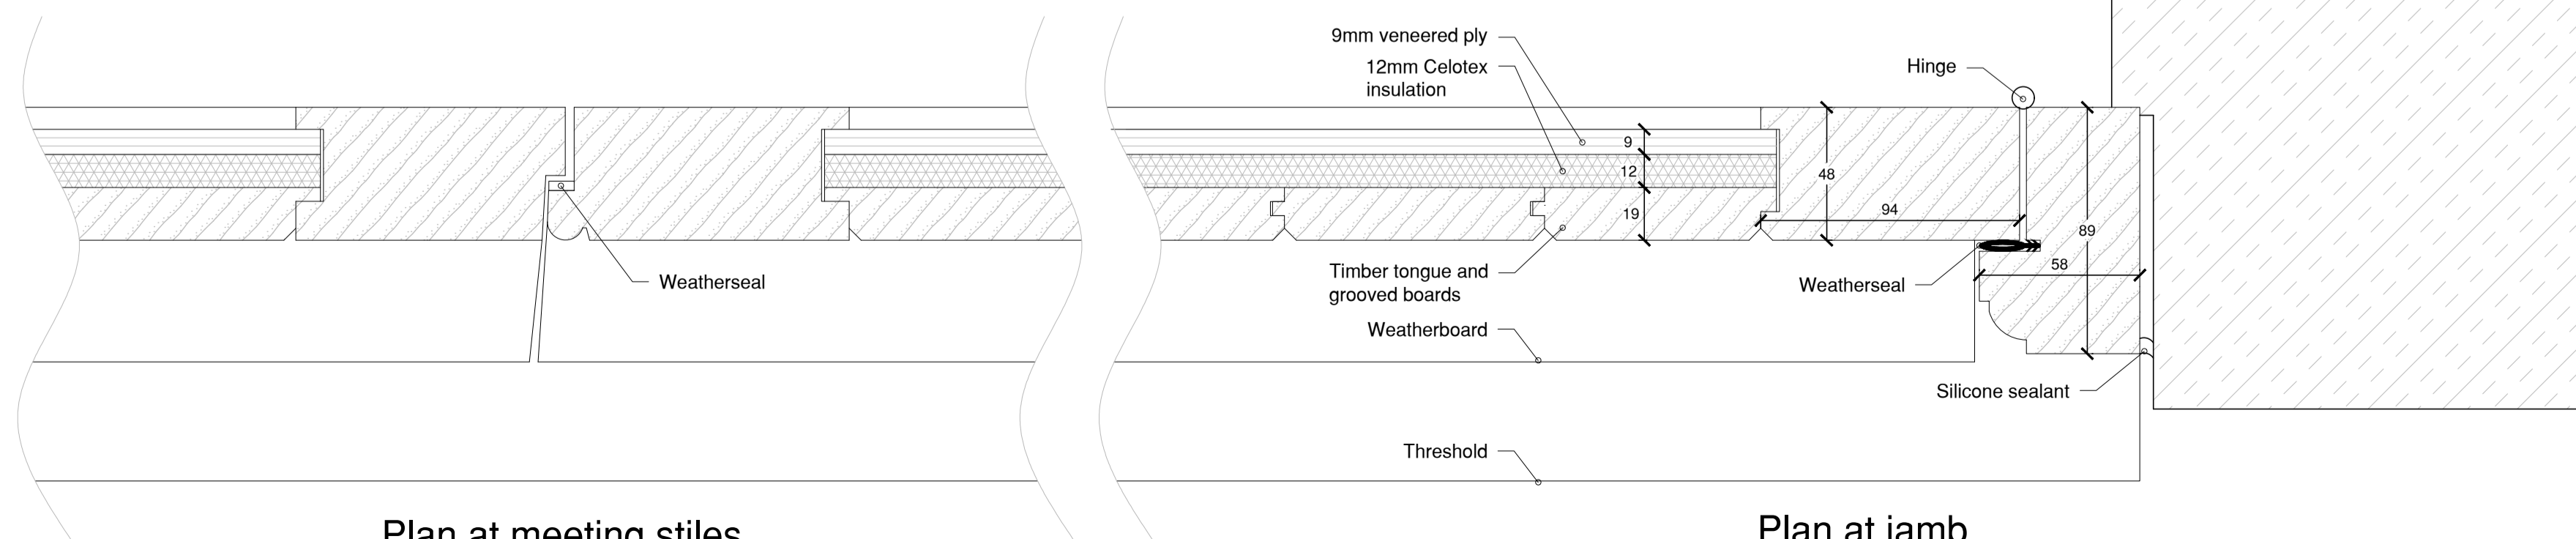

Plan at meeting stiles
Scale 1:2

Plan at jamb
Scale 1:2

Rev:	Date:	Details:
A:		
B:		
C:		
D:		
E:		
F:		

Site Address:
Park Street Village Stores, Park Street, Stoke by Nayland, Colchester. CO64SE

Project: Proposed creation of a separate dwelling, tied flat to the extg store & replacing existing workshop with new parking

Client: Mrs J Lambert
Drawing Status: Planning
Drawn by: LE
Drawing Content: Shop store door joinery details

Scales: As shown at A1
Drawing No: 1405-01-07
Date Created: Jan 2024

Planning status:
Babergh DC approval ref: (FUL) DC/23/03801 & (LBC) DC/23/03802
Building Regulation status:



This drawing is the copyright of Optimum Architecture Limited and may not be traced, copied (apart from for the sole purpose of carrying out the construction of the described works) or reproduced without prior written consent. Do not scale from this drawing. Any dimensions stated are for guidance only, all written and scaled dimensions are to be checked on site prior to commencement of works. Any discrepancies must be reported immediately.