


BLOCK PLAN

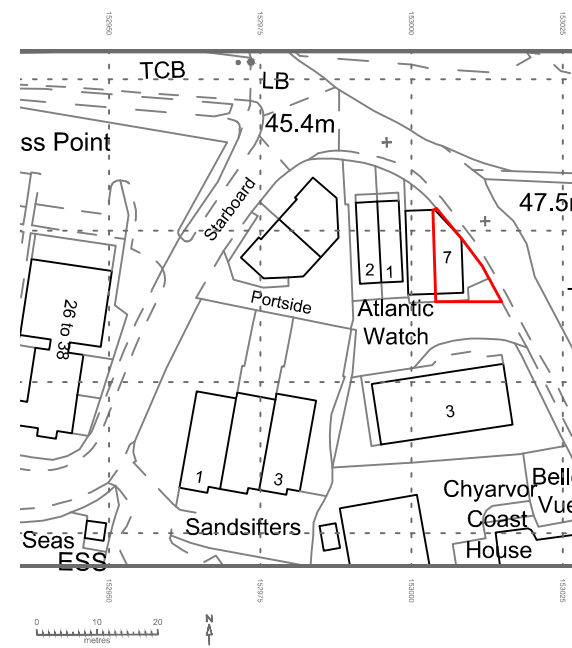

LOCATION PLAN

Notes


Do not scale for construction purposes from this drawing, if in doubt ask.

All dimensions and levels to be checked on site by contractor before commencement of works and discrepancies reported to the architect.

No responsibility can be accepted for errors arising on site due to unauthorised variations from the architect's drawings.

This drawing is copyright of the architect and may not be reproduced without license.

The drawing is prepared for the purpose of obtaining local authority consent. The author accepts no design liability for works designed on the basis of this drawing.

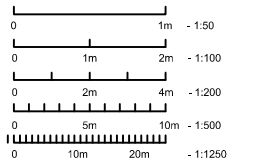

Rev	Details	Date

Architectural Consult

Chy Kevos, Pendarves Road,
Camborne, Cornwall TR14 7QJ
01209 484902
architecturalconsult@yahoo.co.uk

Client
Mr & Mrs Race

Project
Proposed Extension at 7 Atlantic Watch, Carbis Bay, St Ives

Drawing
OS & Block Plan

Scale 1:500 1:1250 @ A3	Date September 2023
-------------------------------	------------------------

PLANNING

Job No 369	Drawing No 01	Revision
----------------------	-------------------------	----------