



Block Plan

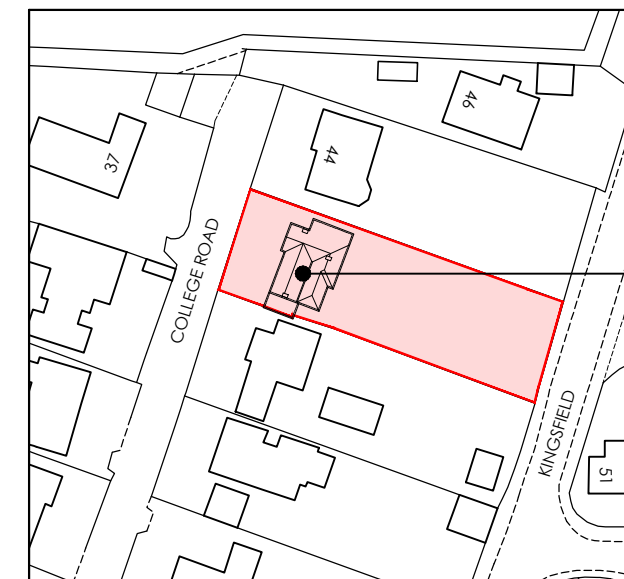

Scale 1:500

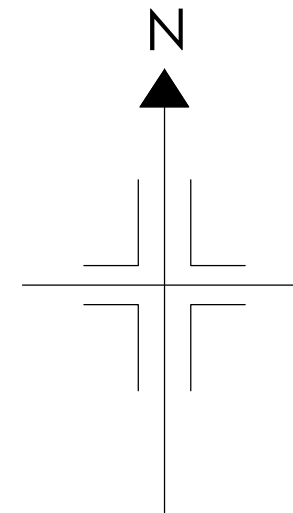

Site Location Plan



Scale 1:1250

Ordnance Survey, (c) Crown Copyright
2023. All rights reserved. Licence number
100022432

A	14/12/23	Alterations to foot print.	
Project			
42 College Road			
Ringwood			
BH24 1NX			
Drawing Title			
Site Location & Block Plans			
Scale	Date	Drawing Ref.	Rev
1:XX @ A3	Dec 2023	A23-42CR-E-02	A