

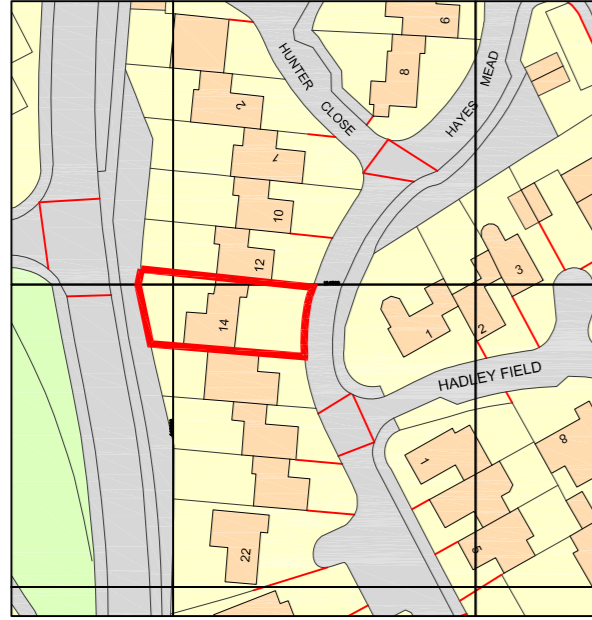


Notes  
 All dimensions and details to be checked on site by builder prior to commencement of works.  
 This plan must not be acted upon until it has been approved by the Local Authority.  
 Client to conform to party wall act of 1996 if required.

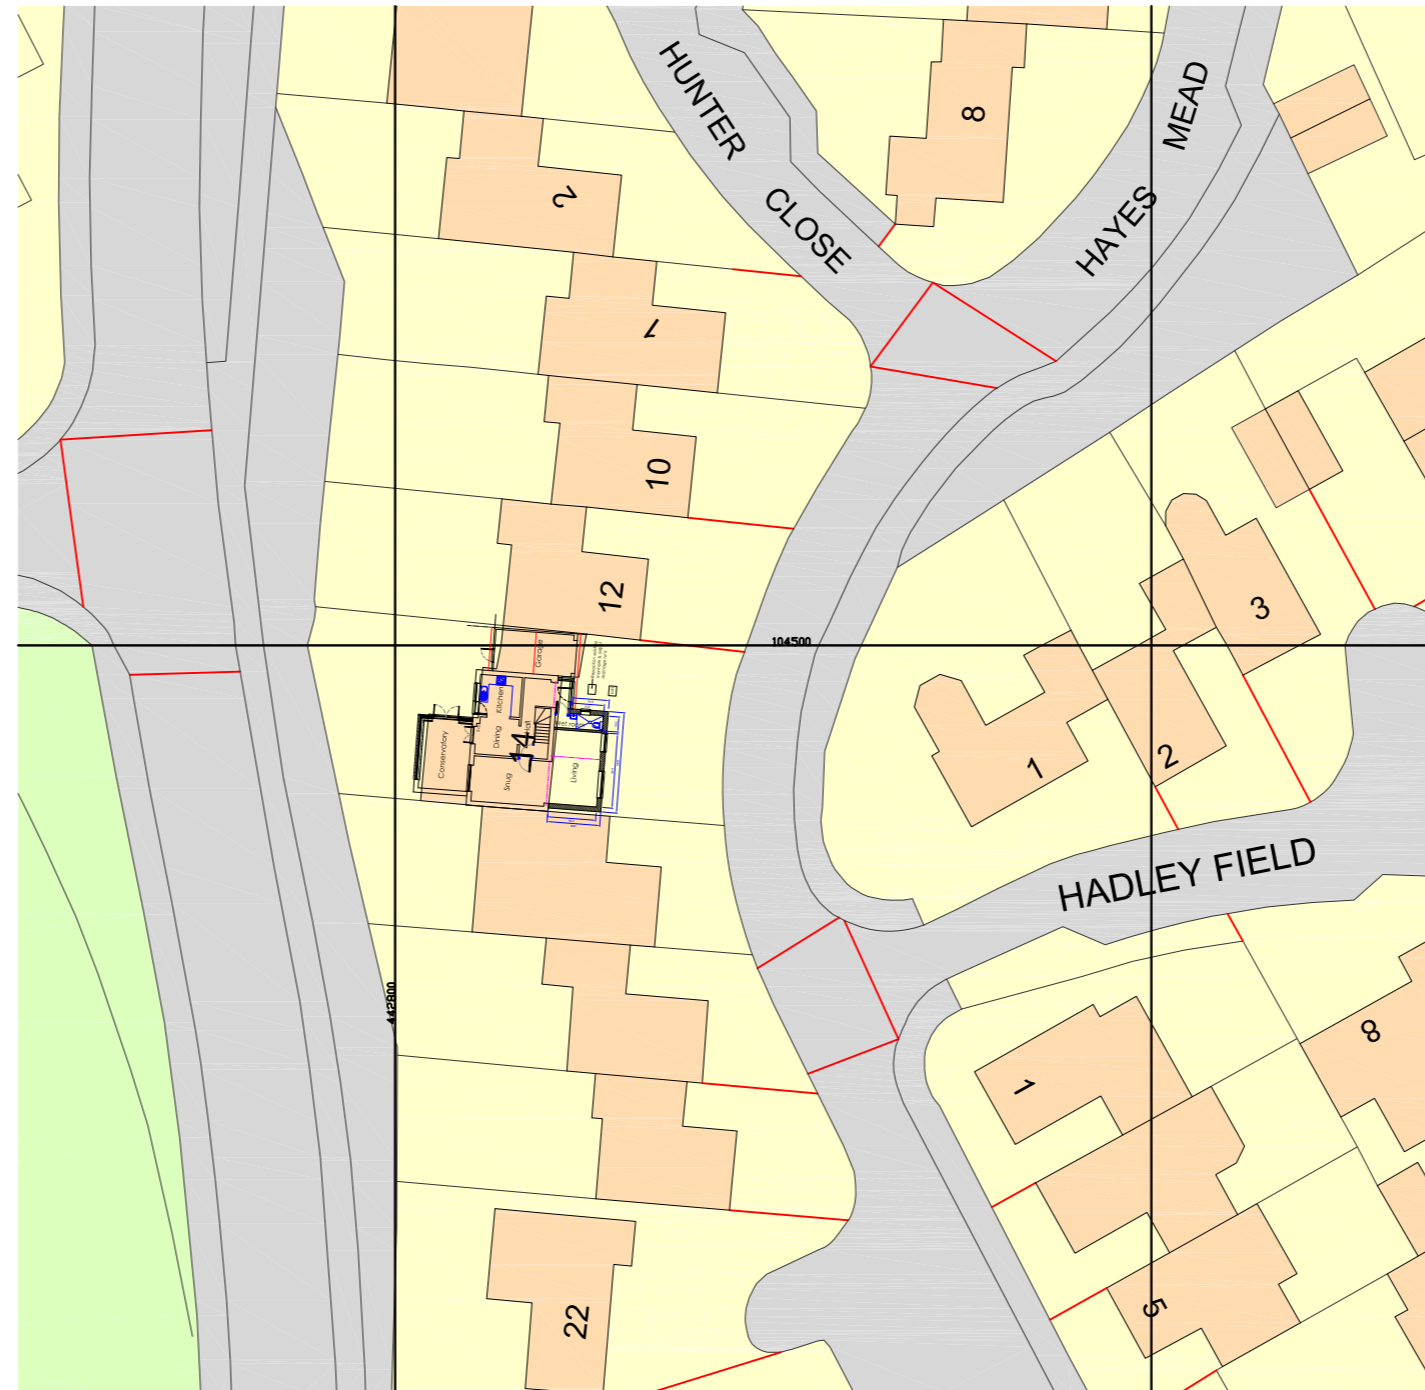


Ordnance Survey, (c) Crown Copyright 2023. All rights reserved. Licence number 100022432

Site Location Plan  
 Scale 1:1250

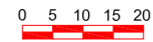

Block Plan  
 Scale 1:500

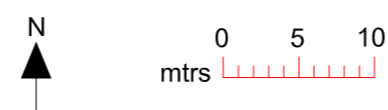

B		
A		
	Date	Revisions

Drawing Title.  
 Maps

SITE ADDRESS 14 Hayes Mead Holbury Southampton SO45 2JZ	CLIENT ADDRESS
---	----------------

Scale.	as noted	PAPER SIZE A2
Date.	January 2024	Drawn by, <i>R.N.S.</i>

**Sanders Design Services Ltd**  
 95 Cedar Road  
 Hythe  
 Southampton  
 SO45 3PX  
[www.sandersdesignservices.co.uk](http://www.sandersdesignservices.co.uk)  
[info@sandersdesignservices.co.uk](mailto:info@sandersdesignservices.co.uk)  
 023 8020 7195

Drawing No	ST sht 3	Revision	x
------------	----------	----------	---