



**LOCATION PLAN**  
scale 1:1250

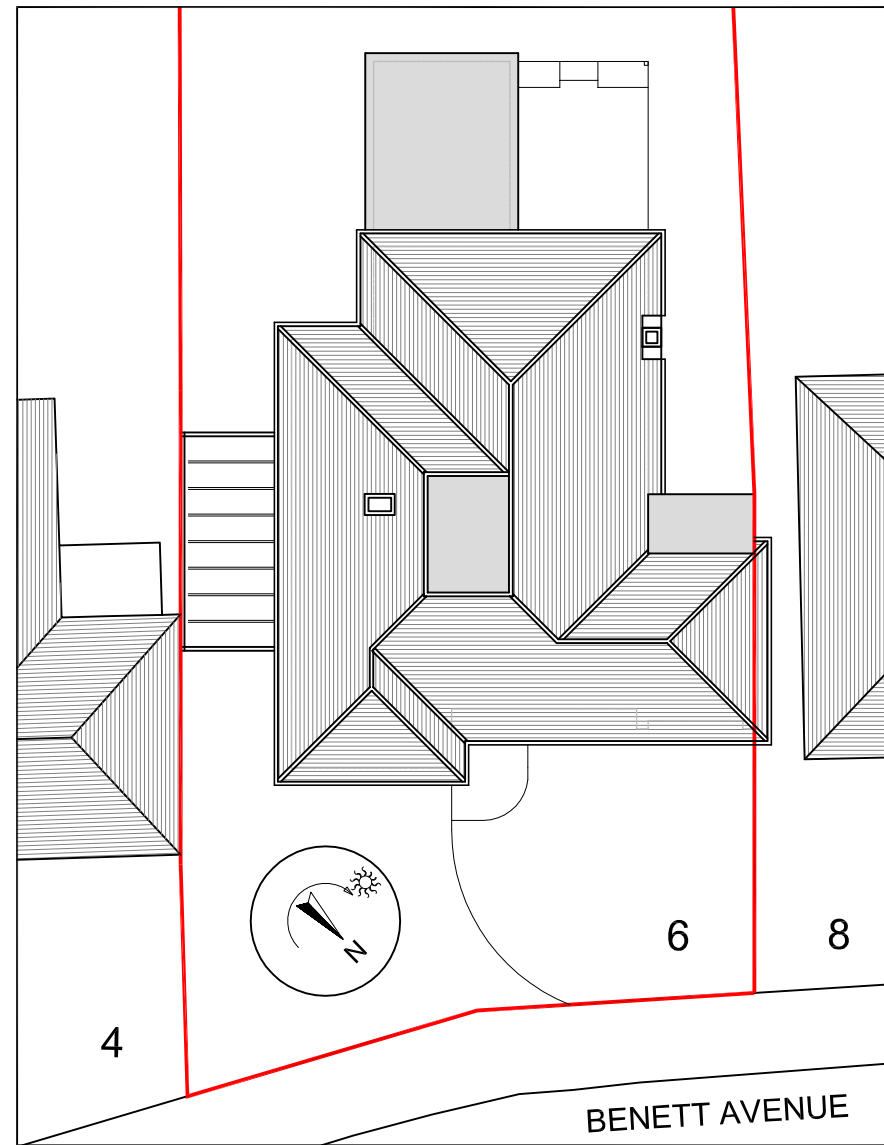

**EXISTING BLOCK PLAN**  
scale 1:200

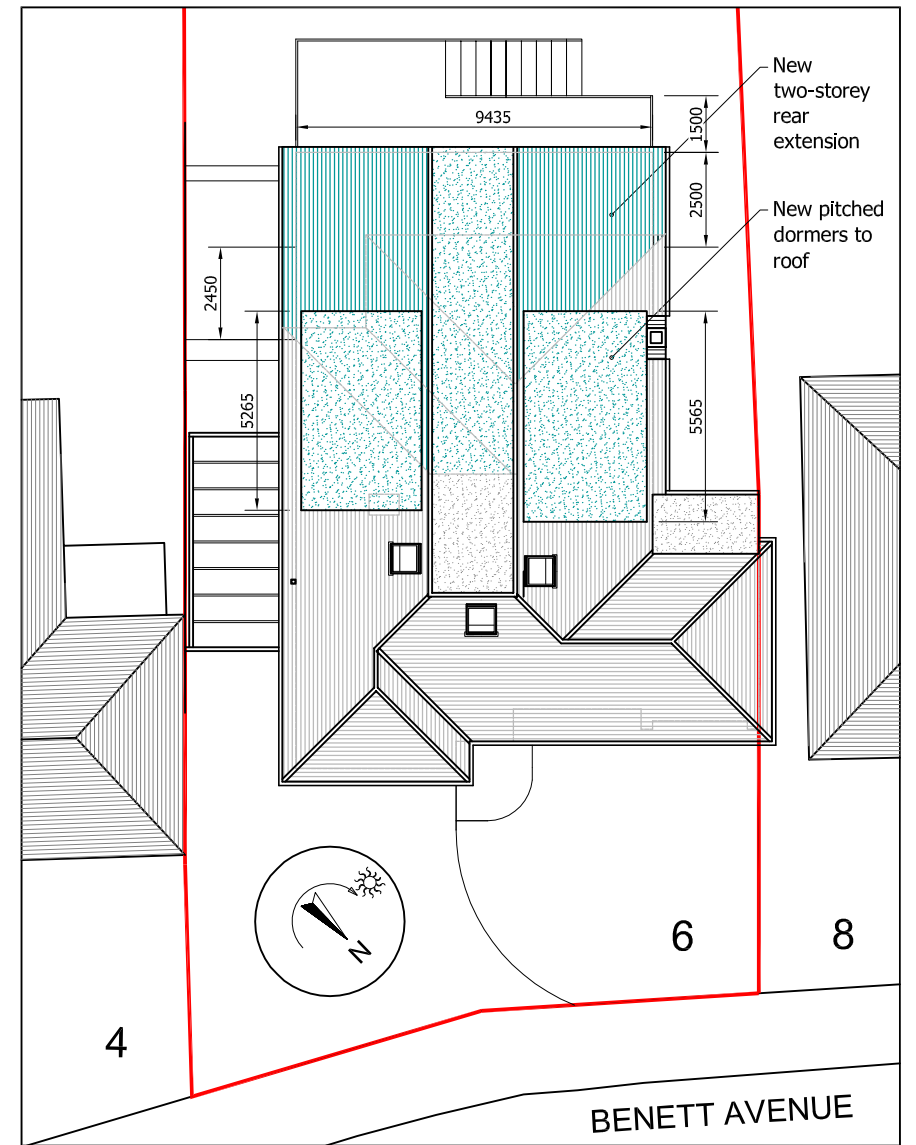

**PROPOSED BLOCK PLAN**  
scale 1:200



**CADGUYS ARCHITECTURAL SERVICES**



15-17 Middle Street,  
Brighton, BN1 1AL  
T: 0751 20 90 919  
E: Sonny@cadguys.co.uk  
W: www.cadguys.co.uk

Project  
6 BENETT AVENUE, BRIGHTON, BN3 6UR

Drawing Title  
Location and Block Plan

Date  
SEP-2023

Scale  
1:1250/200/A3

Project No.  
CG-288

Drawing No.  
PL/01

Drawn by/Checked by  
SM

Rev	Date	Details
A	080923	Initial drawings sent out for review
B	220923	Minor amendments

Dimensions to be verified on site by contractor prior to commencement of work

This is the copyright of the practice and may not be reproduced in part or in whole without the prior written consent of the practice.