




**EXISTING FRONT  
(NORTH-EAST) ELEVATION**  
scale 1:100

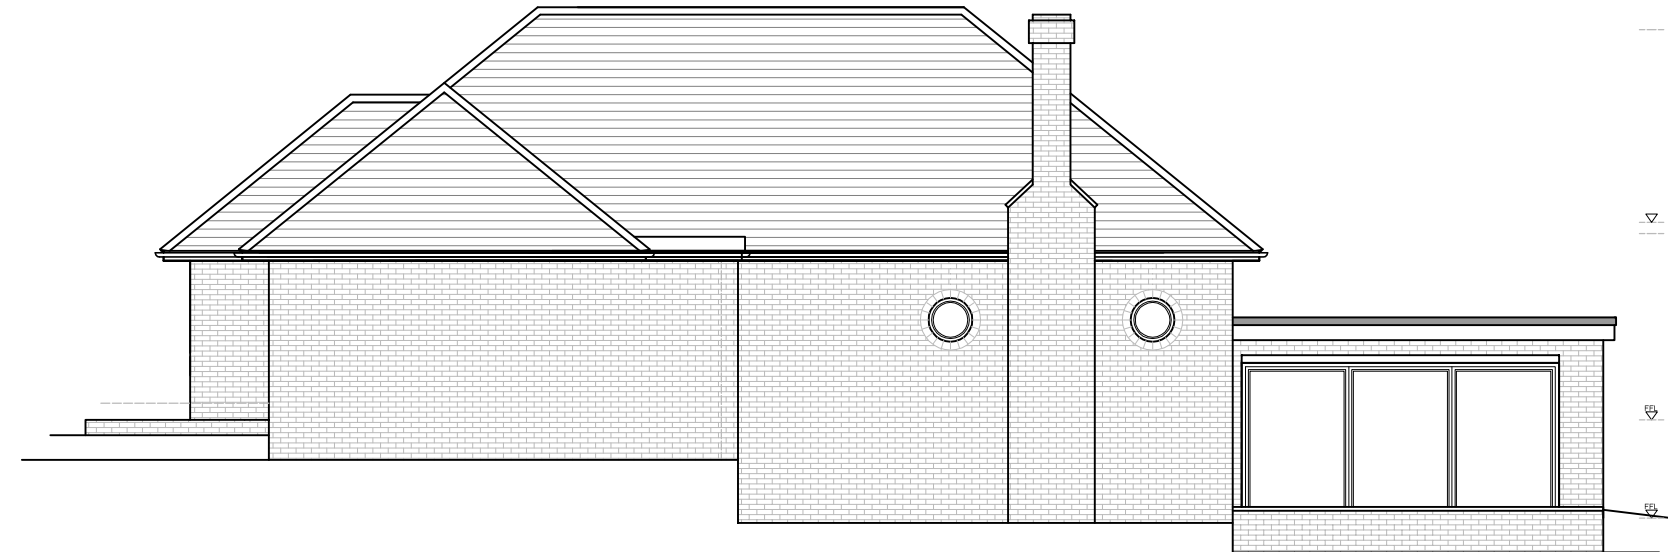

**EXISTING SIDE  
(NORTH-WEST) ELEVATION**  
scale 1:100



**EXISTING REAR  
(SOUTH-WEST) ELEVATION**  
scale 1:100



**EXISTING SIDE  
(SOUTH-EAST) ELEVATION**  
scale 1:100



**CADGUYS ARCHITECTURAL SERVICES**



15-17 Middle Street,  
Brighton, BN1 1AL  
T: 0751 20 90 919  
E: Sonny@cadguys.co.uk  
W: www.cadguys.co.uk

Project  
6 BENETT AVENUE, BRIGHTON, BN3 6UR

Drawing Title  
Existing Elevations

Date	Scale	Project No.	Drawing No.	Drawn by/Checked by
SEP-2023	1:100/A3	CG-288	PL/03	SM

Rev	Date	Details
A	080923	Initial drawings sent out for review
B	220923	Minor amendments

Dimensions to be verified on site by contractor prior to commencement of work

This is the copyright of the practice and may not be reproduced in part or in whole without the prior written consent of the practice.