


Proposed Layout

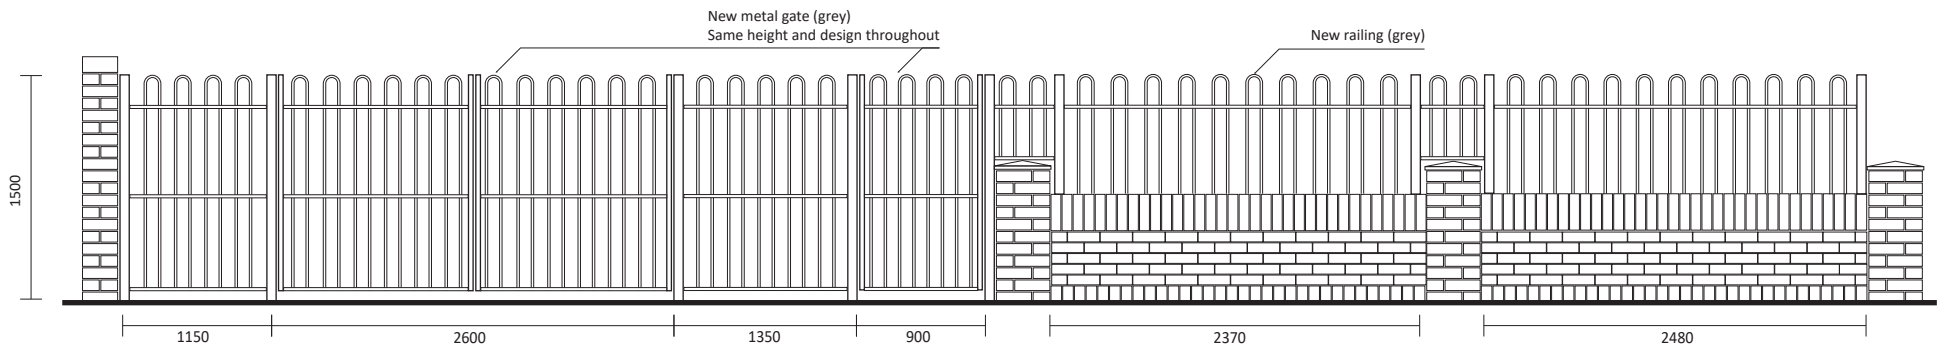

Proposed Elevation

SCALE 1:50

