


Existing Layout



Existing Elevation

SCALE 1:50

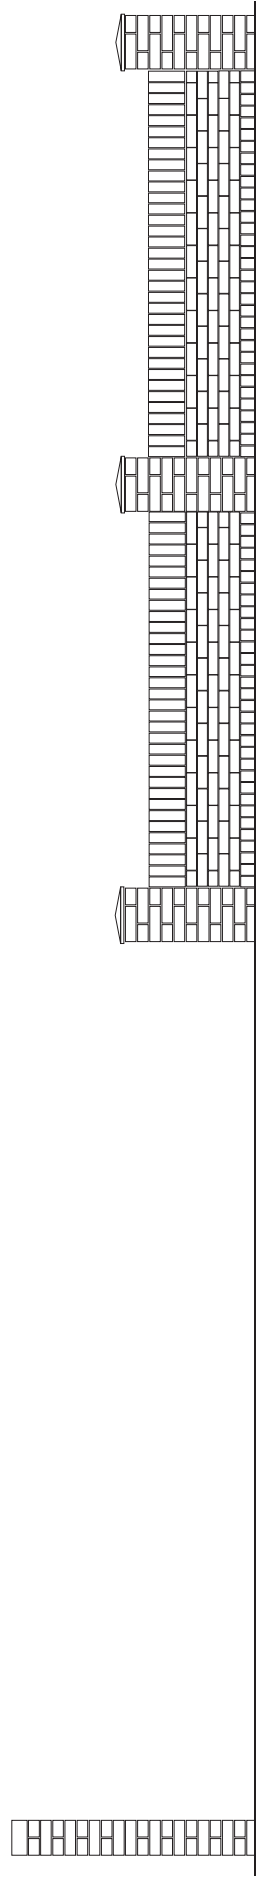