
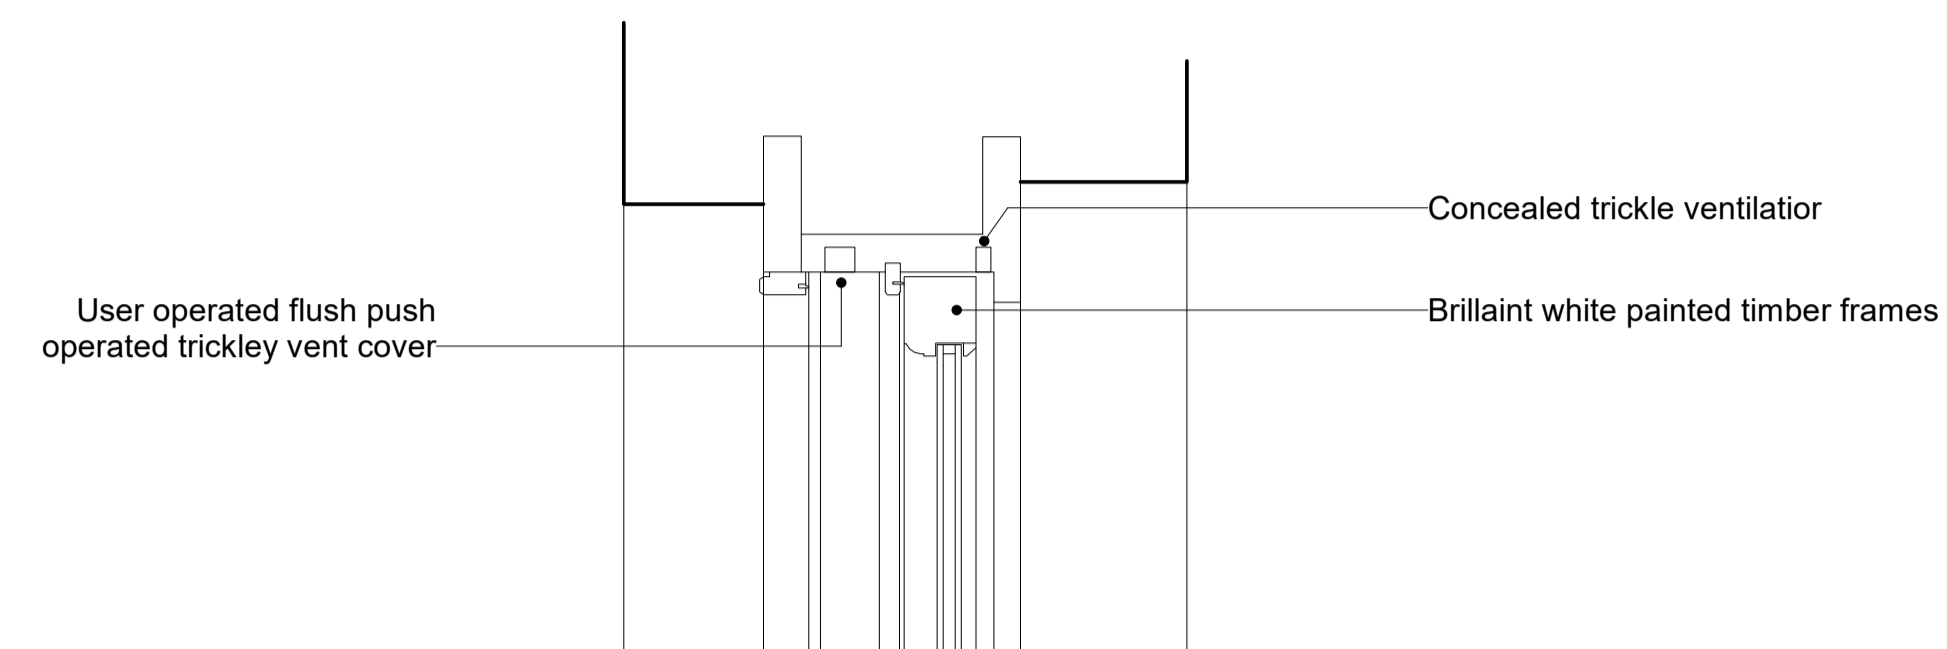
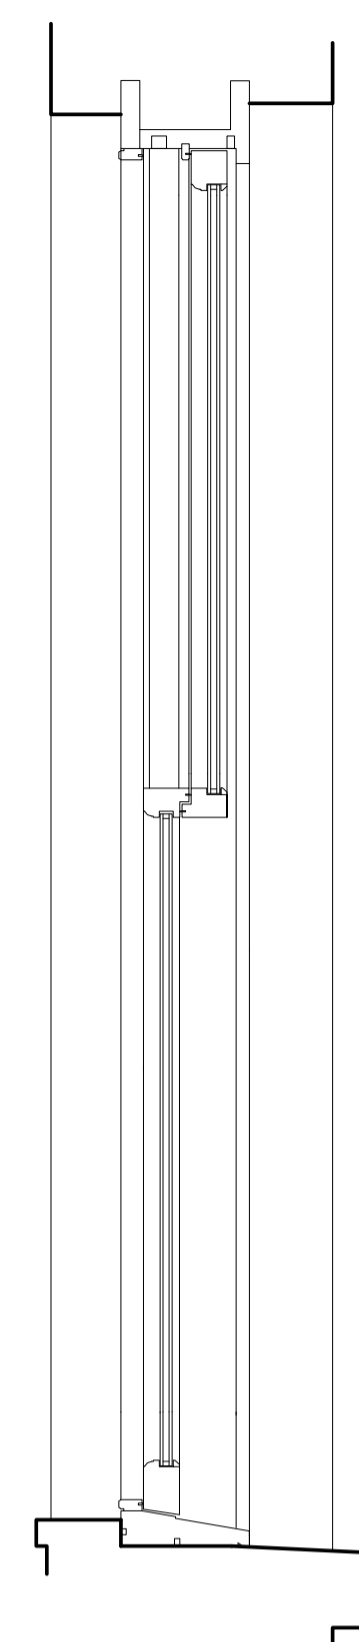


DRAWING NO.



307

Issued 11.12.23

Revision **A**

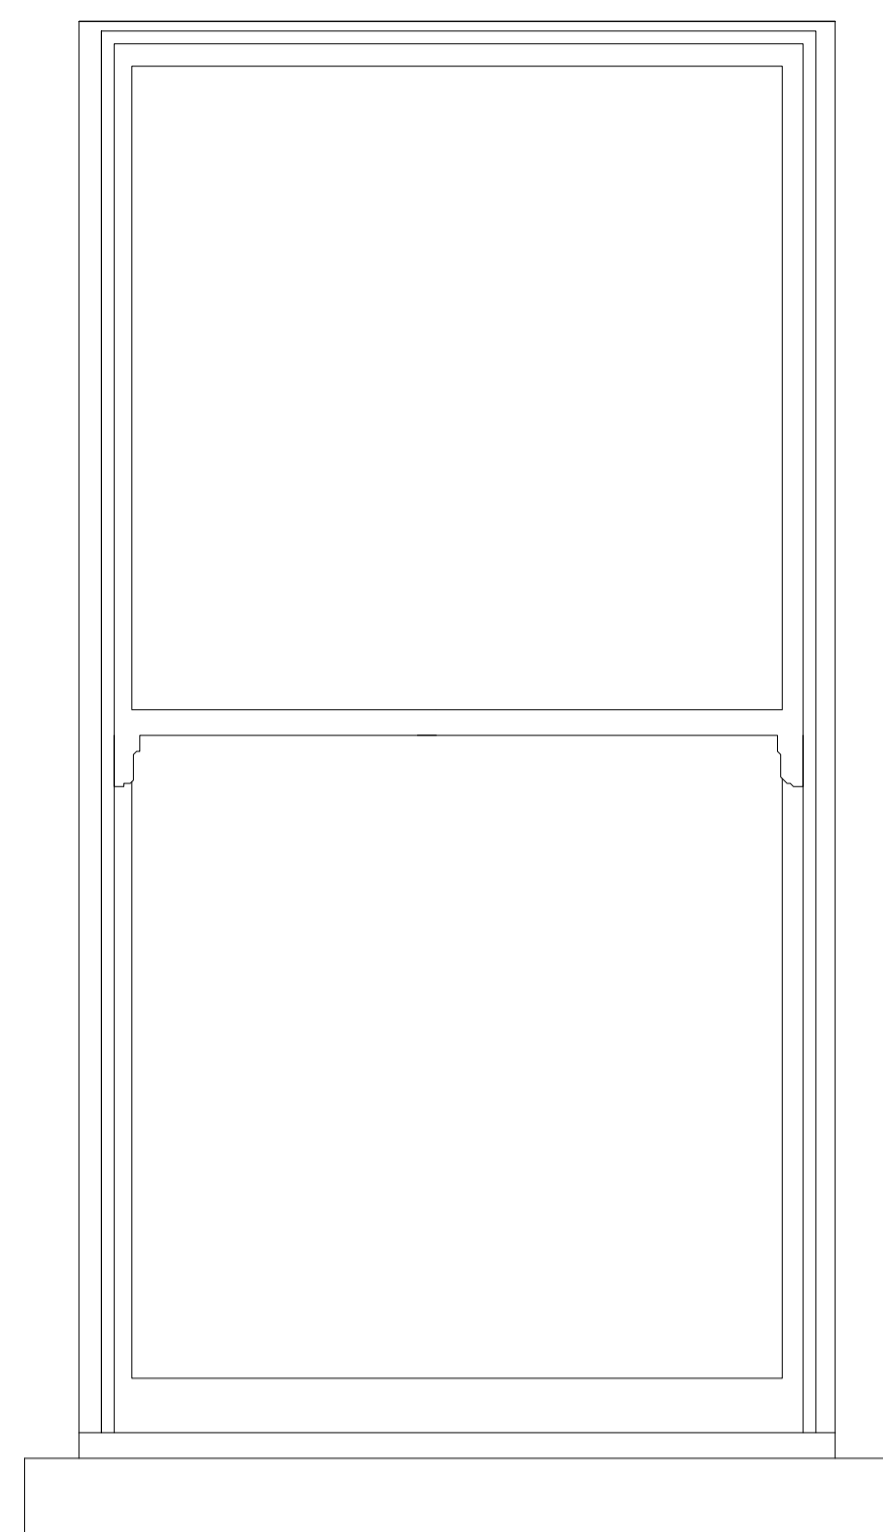


Proposed Cill Detail

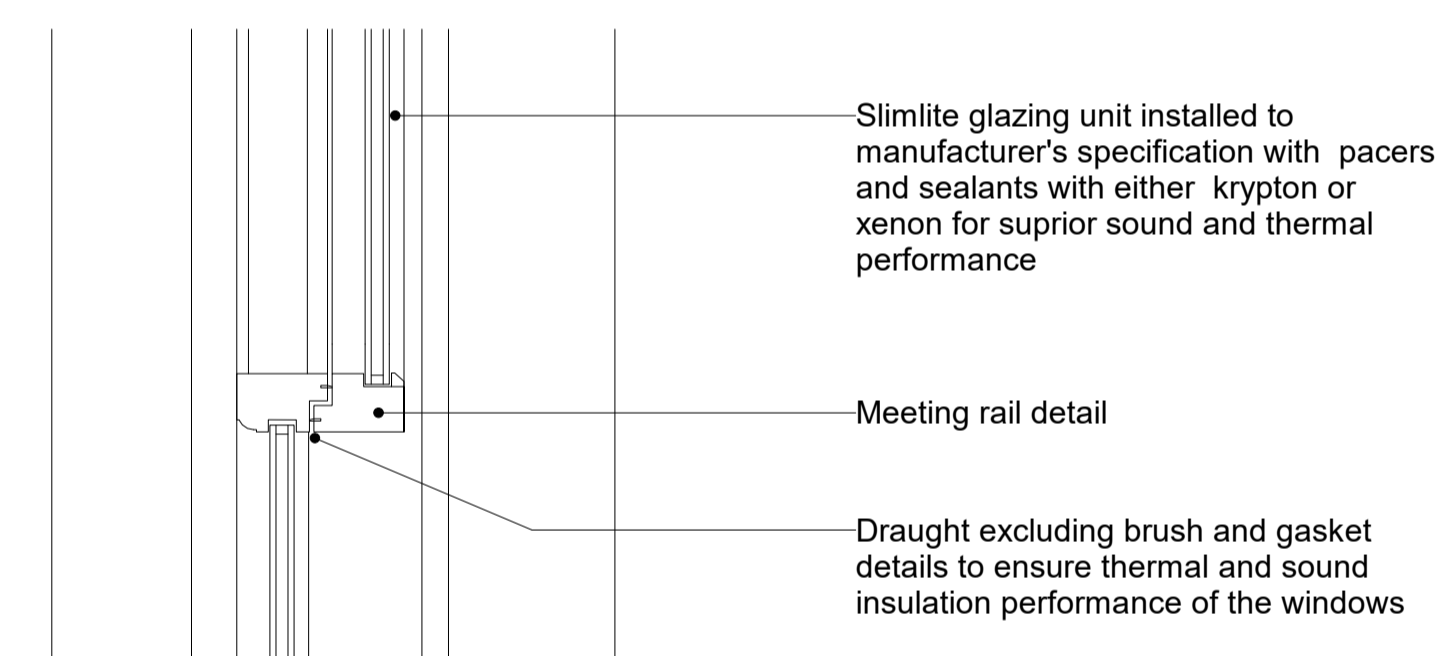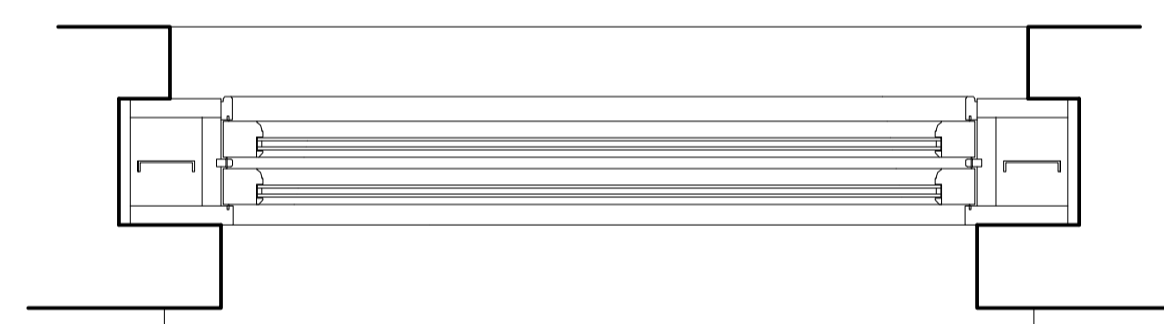


EW-01 - Typical Sash Window

Proposed Meeting Rail Section

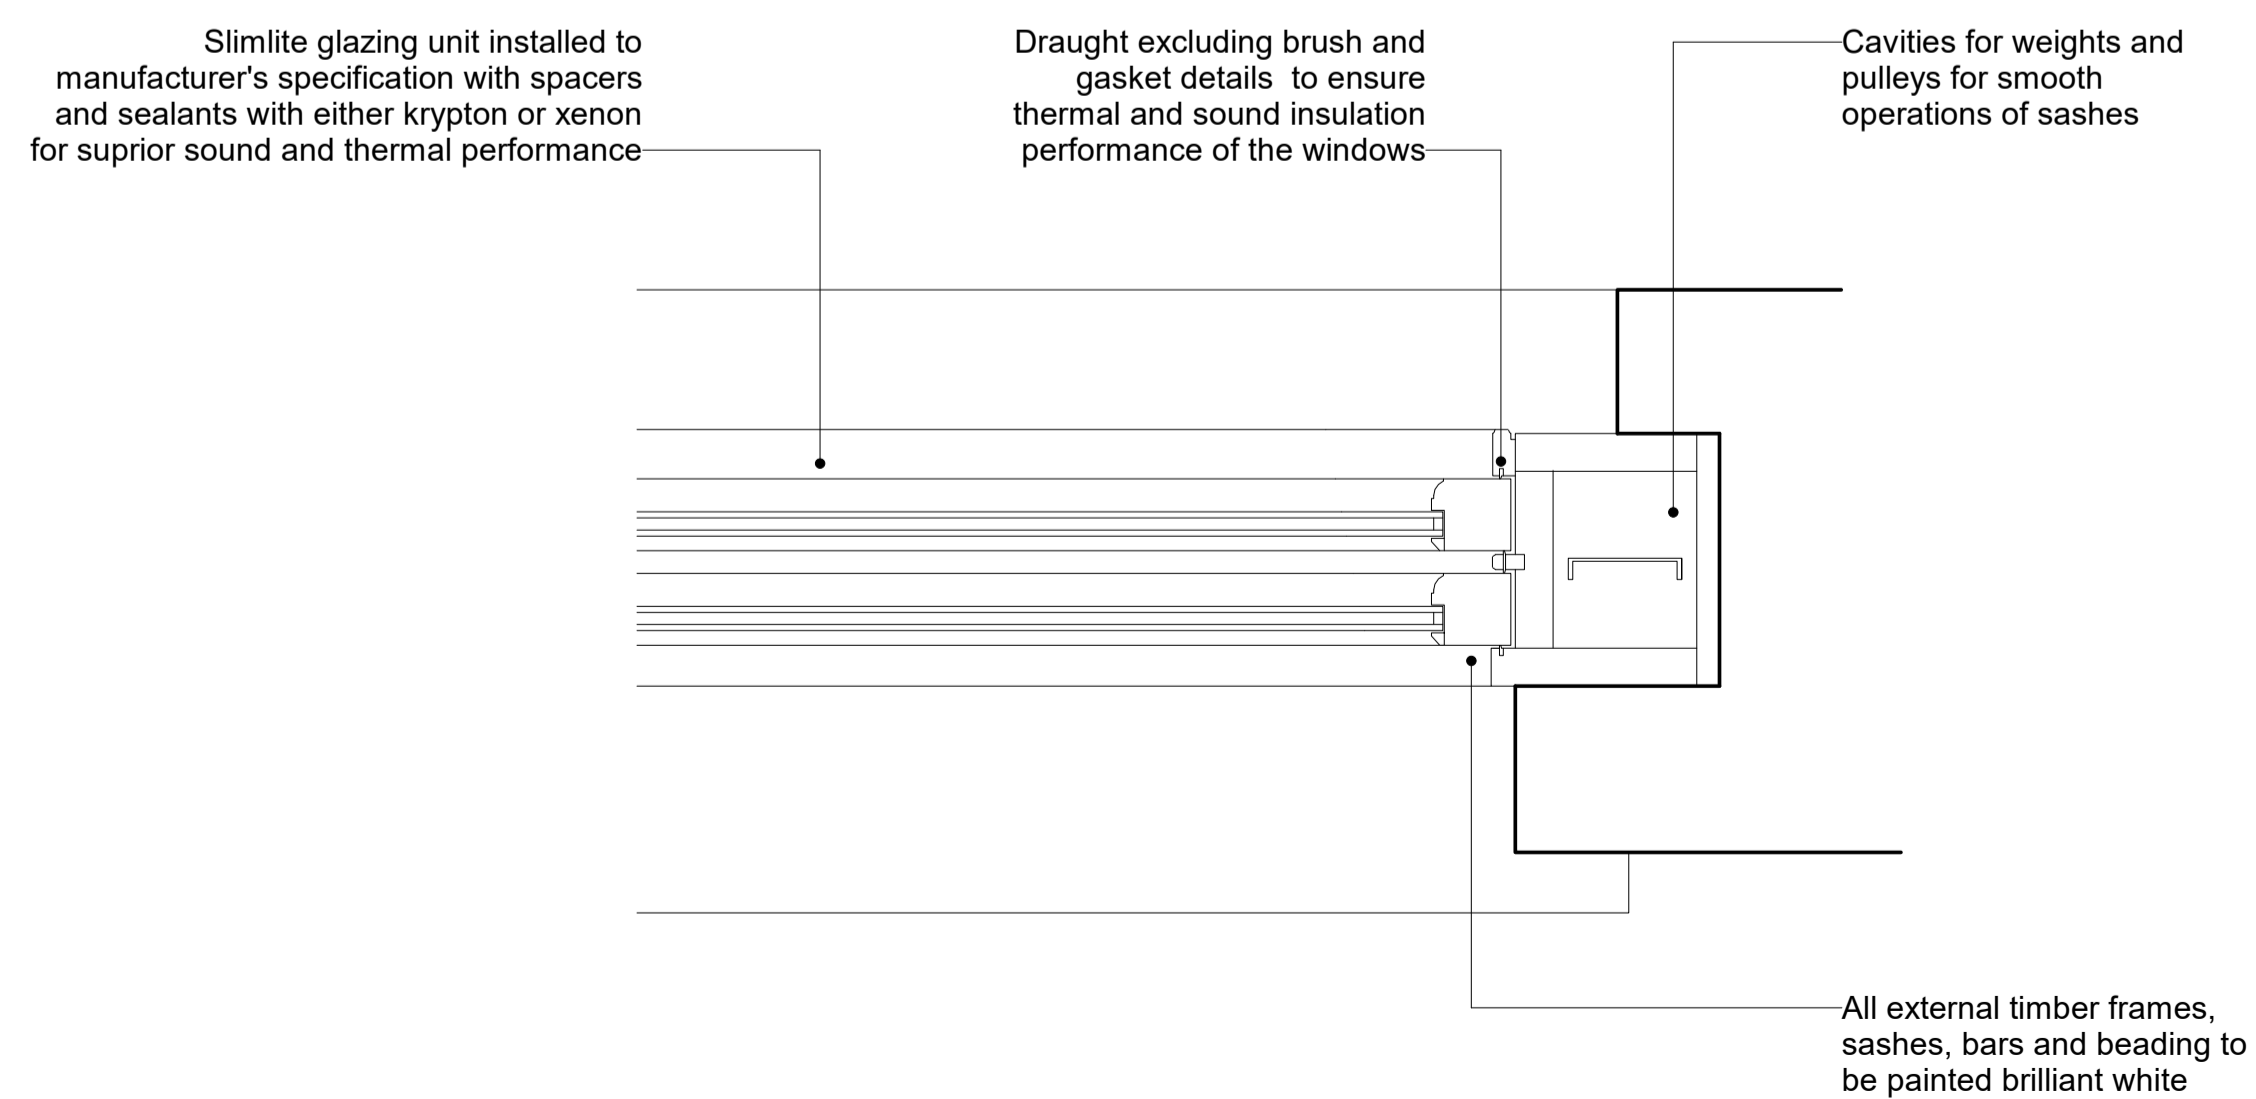

Proposed Jamb Detail

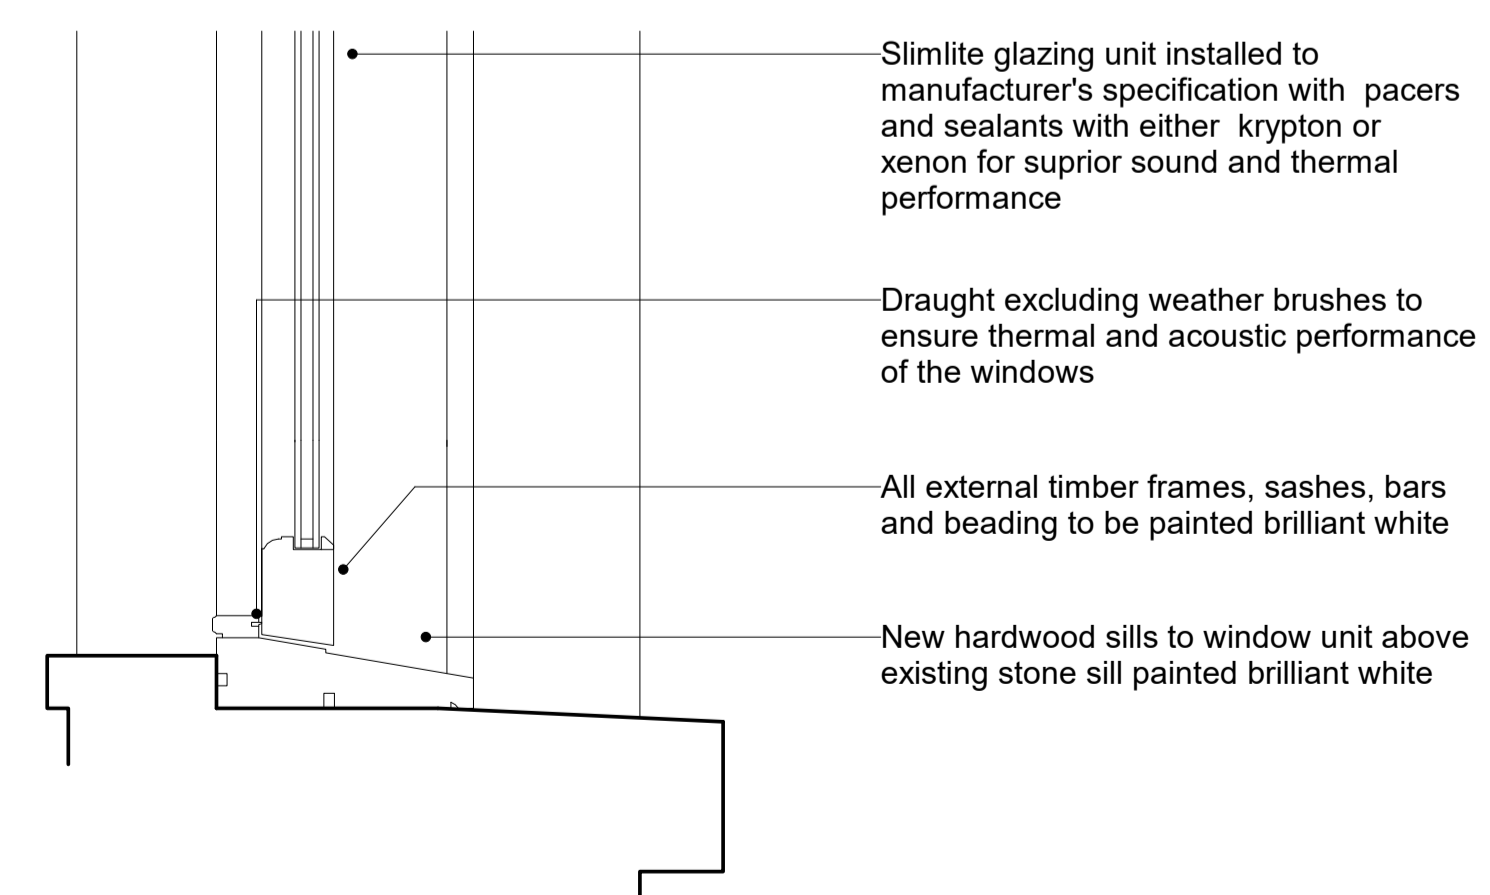

Proposed Cill Detail

MIDA

MIDA ARCHITECTURE LTD
 Old Post Room
 Somerset House
 London
 WC2R 1LA
 info@mida-architecture.co.uk
 +44 (0)207-998-3781
 www.mida-architecture.co.uk

PROJECT
 62-63 EAST STREET & 52 OLD STEINE, BRIGHTON, BN1 1HQ

TITLE
 WINDOW DETAILS SHEET 01 OF 07

STATUS
 TENDER

DATE
 11.12.23

REVISION
 A

SCALE
 As indicated @A1