



All dimensions and levels to be checked on site by contractor prior to preparation of shop drawings and commencement of work on site. Do not scale from this drawing or reproduce without consent.  
 This drawing and the design is the copyright and property of Aspect Property Consultants & Surveyors Ltd and may not be used in part or in whole without prior written consent.  
 This drawing is to be used in conjunction with all relevant consultants and/or specialist's drawings/documents and any discrepancies or variations are to be notified to Aspect Property Consultants & Surveyors Ltd before the affected work commences.

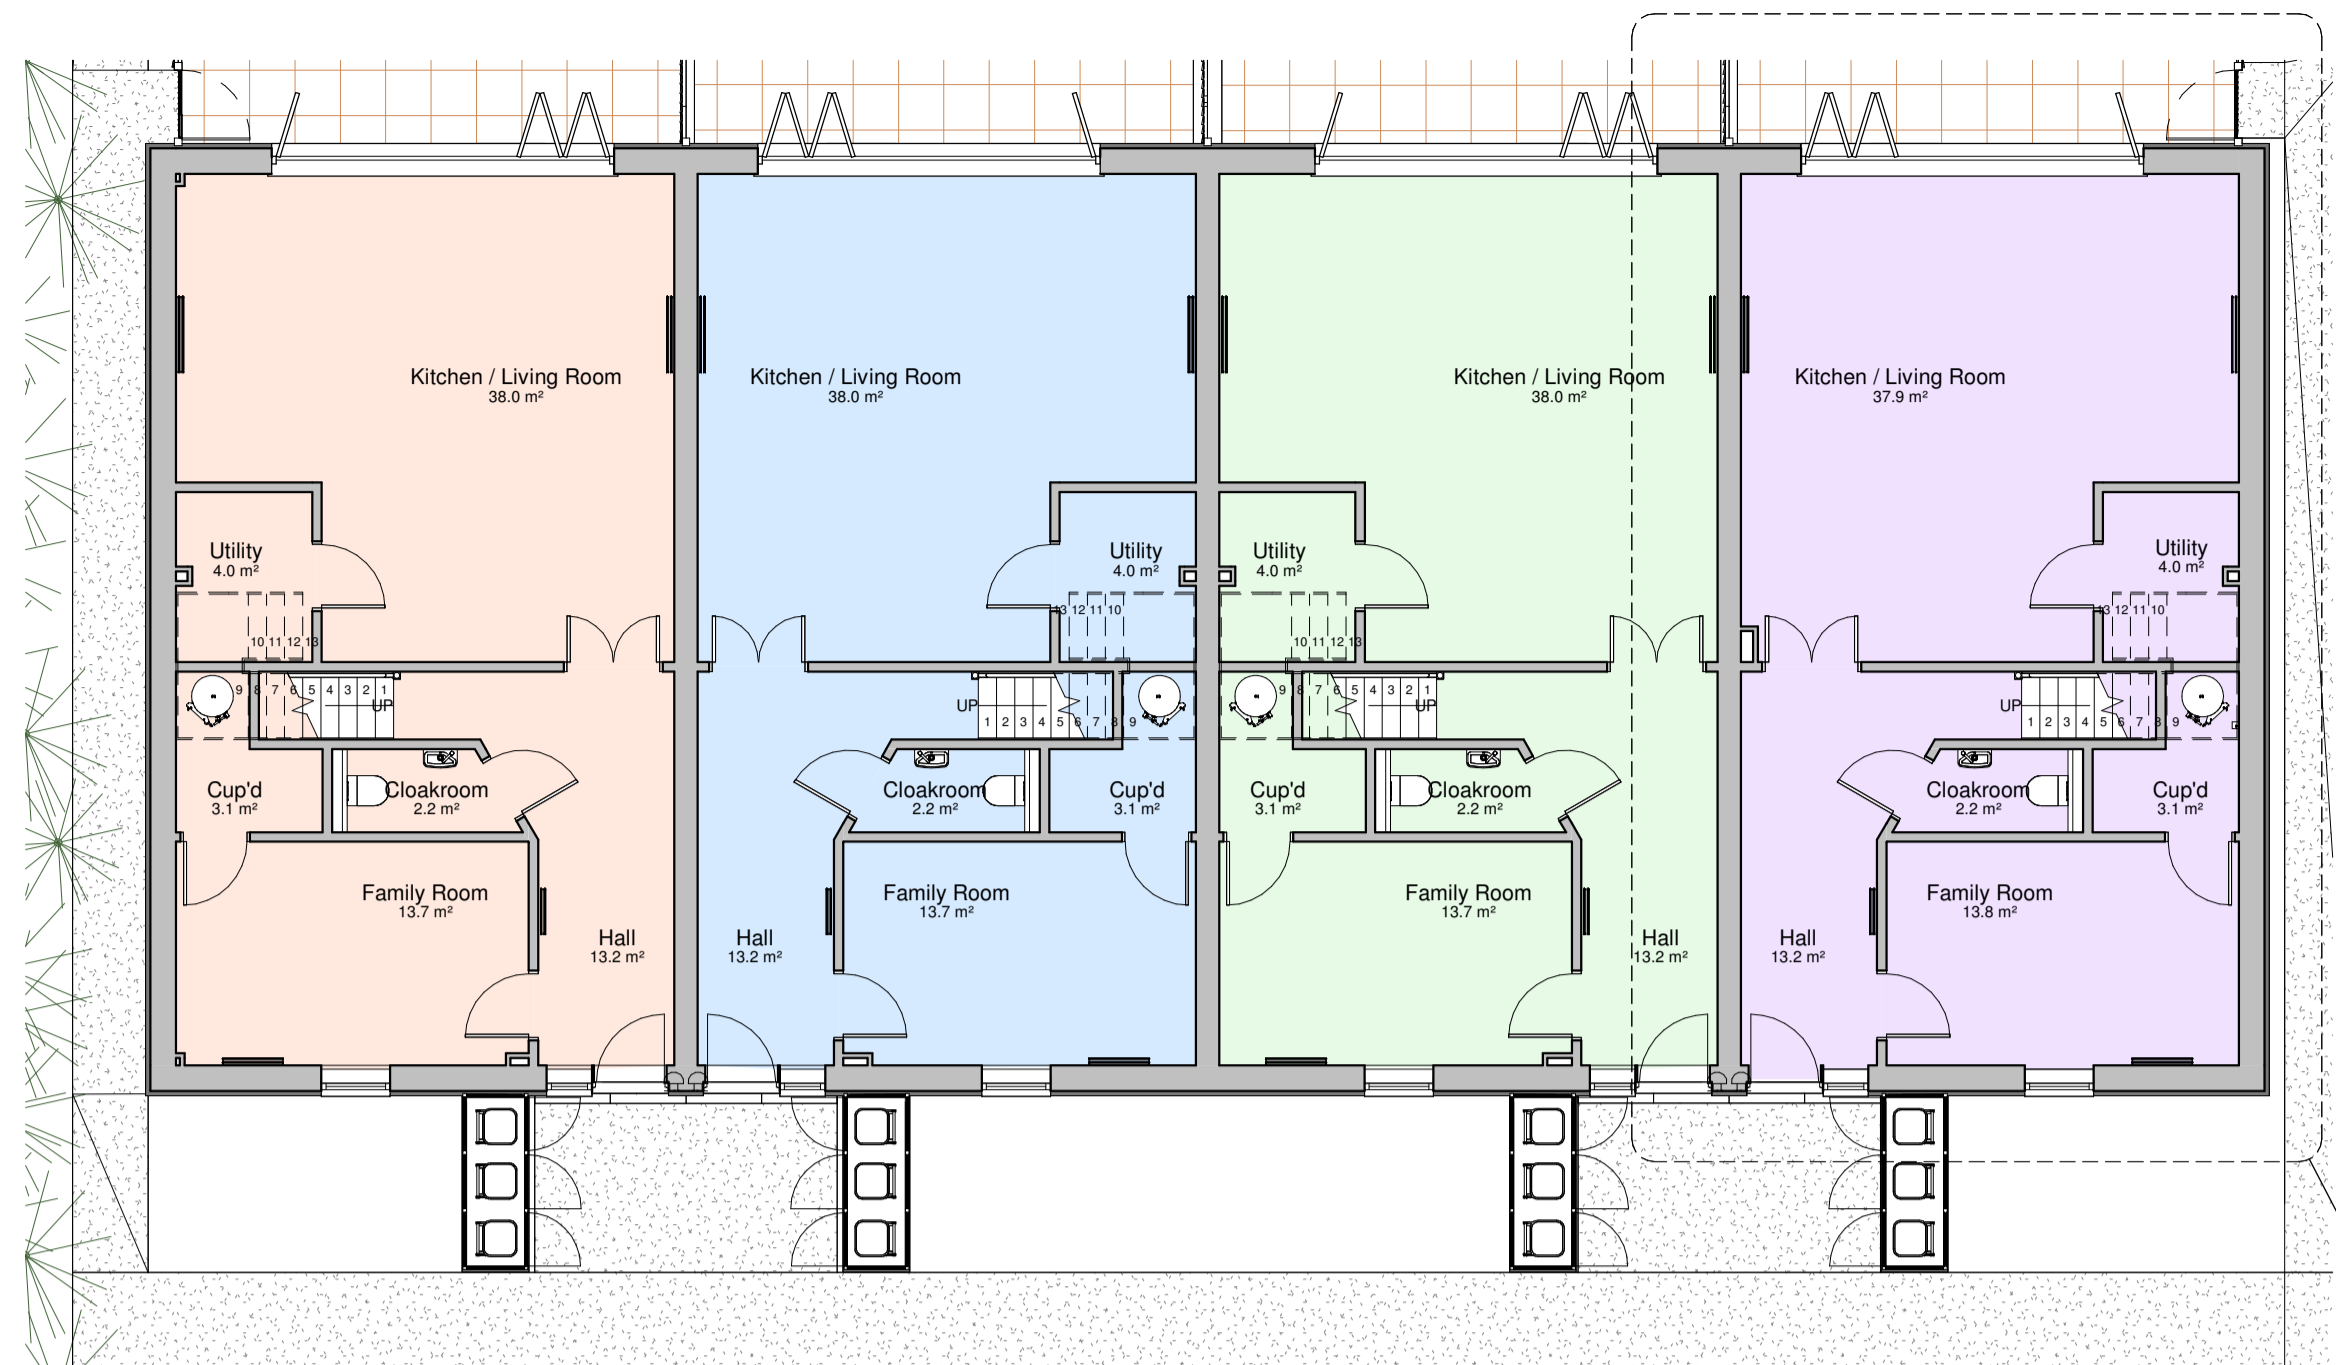

1 Bdg 2 - GF  
1 : 100


- Plot 4
- Plot 5
- Plot 6
- Plot 7

3 602(2)

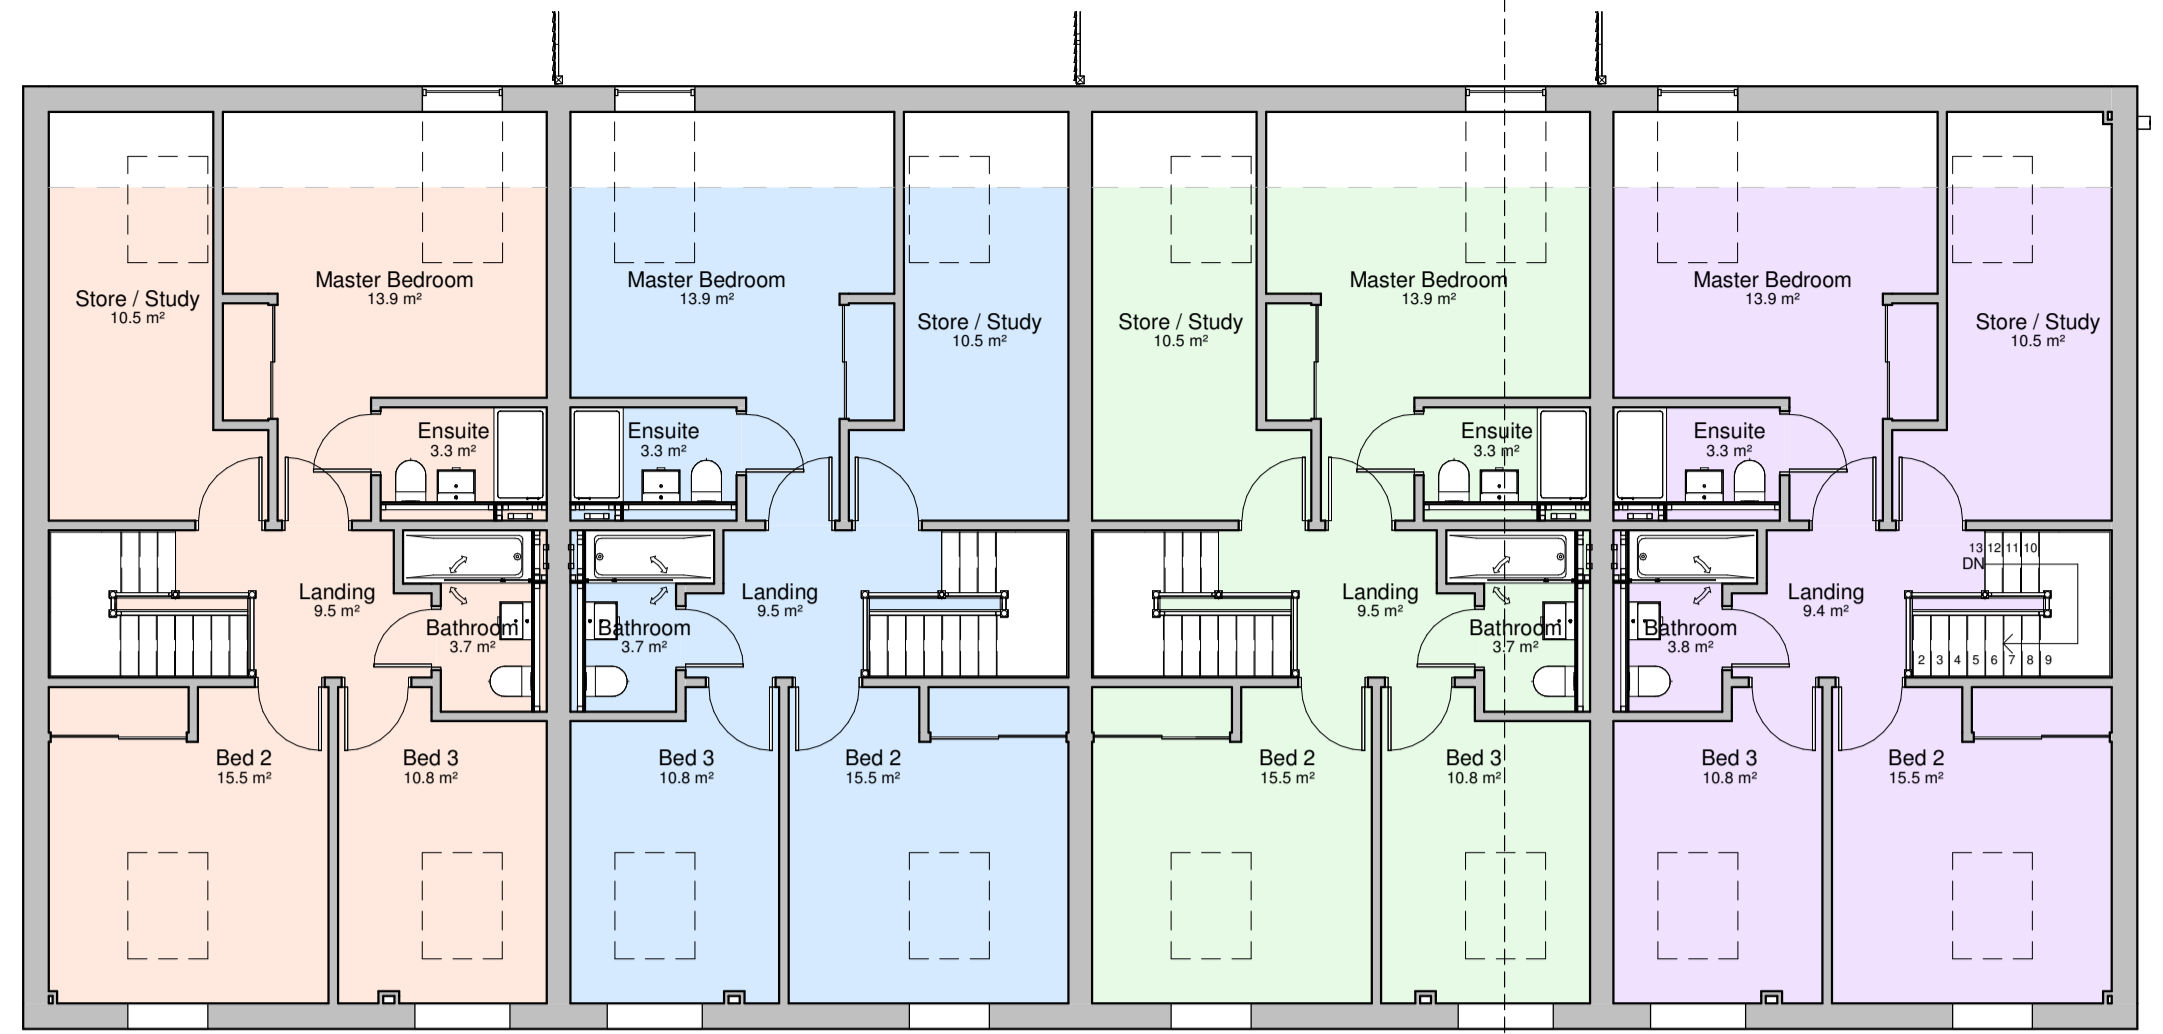


2 BDG 2 - FF  
1 : 100


4 602(2)

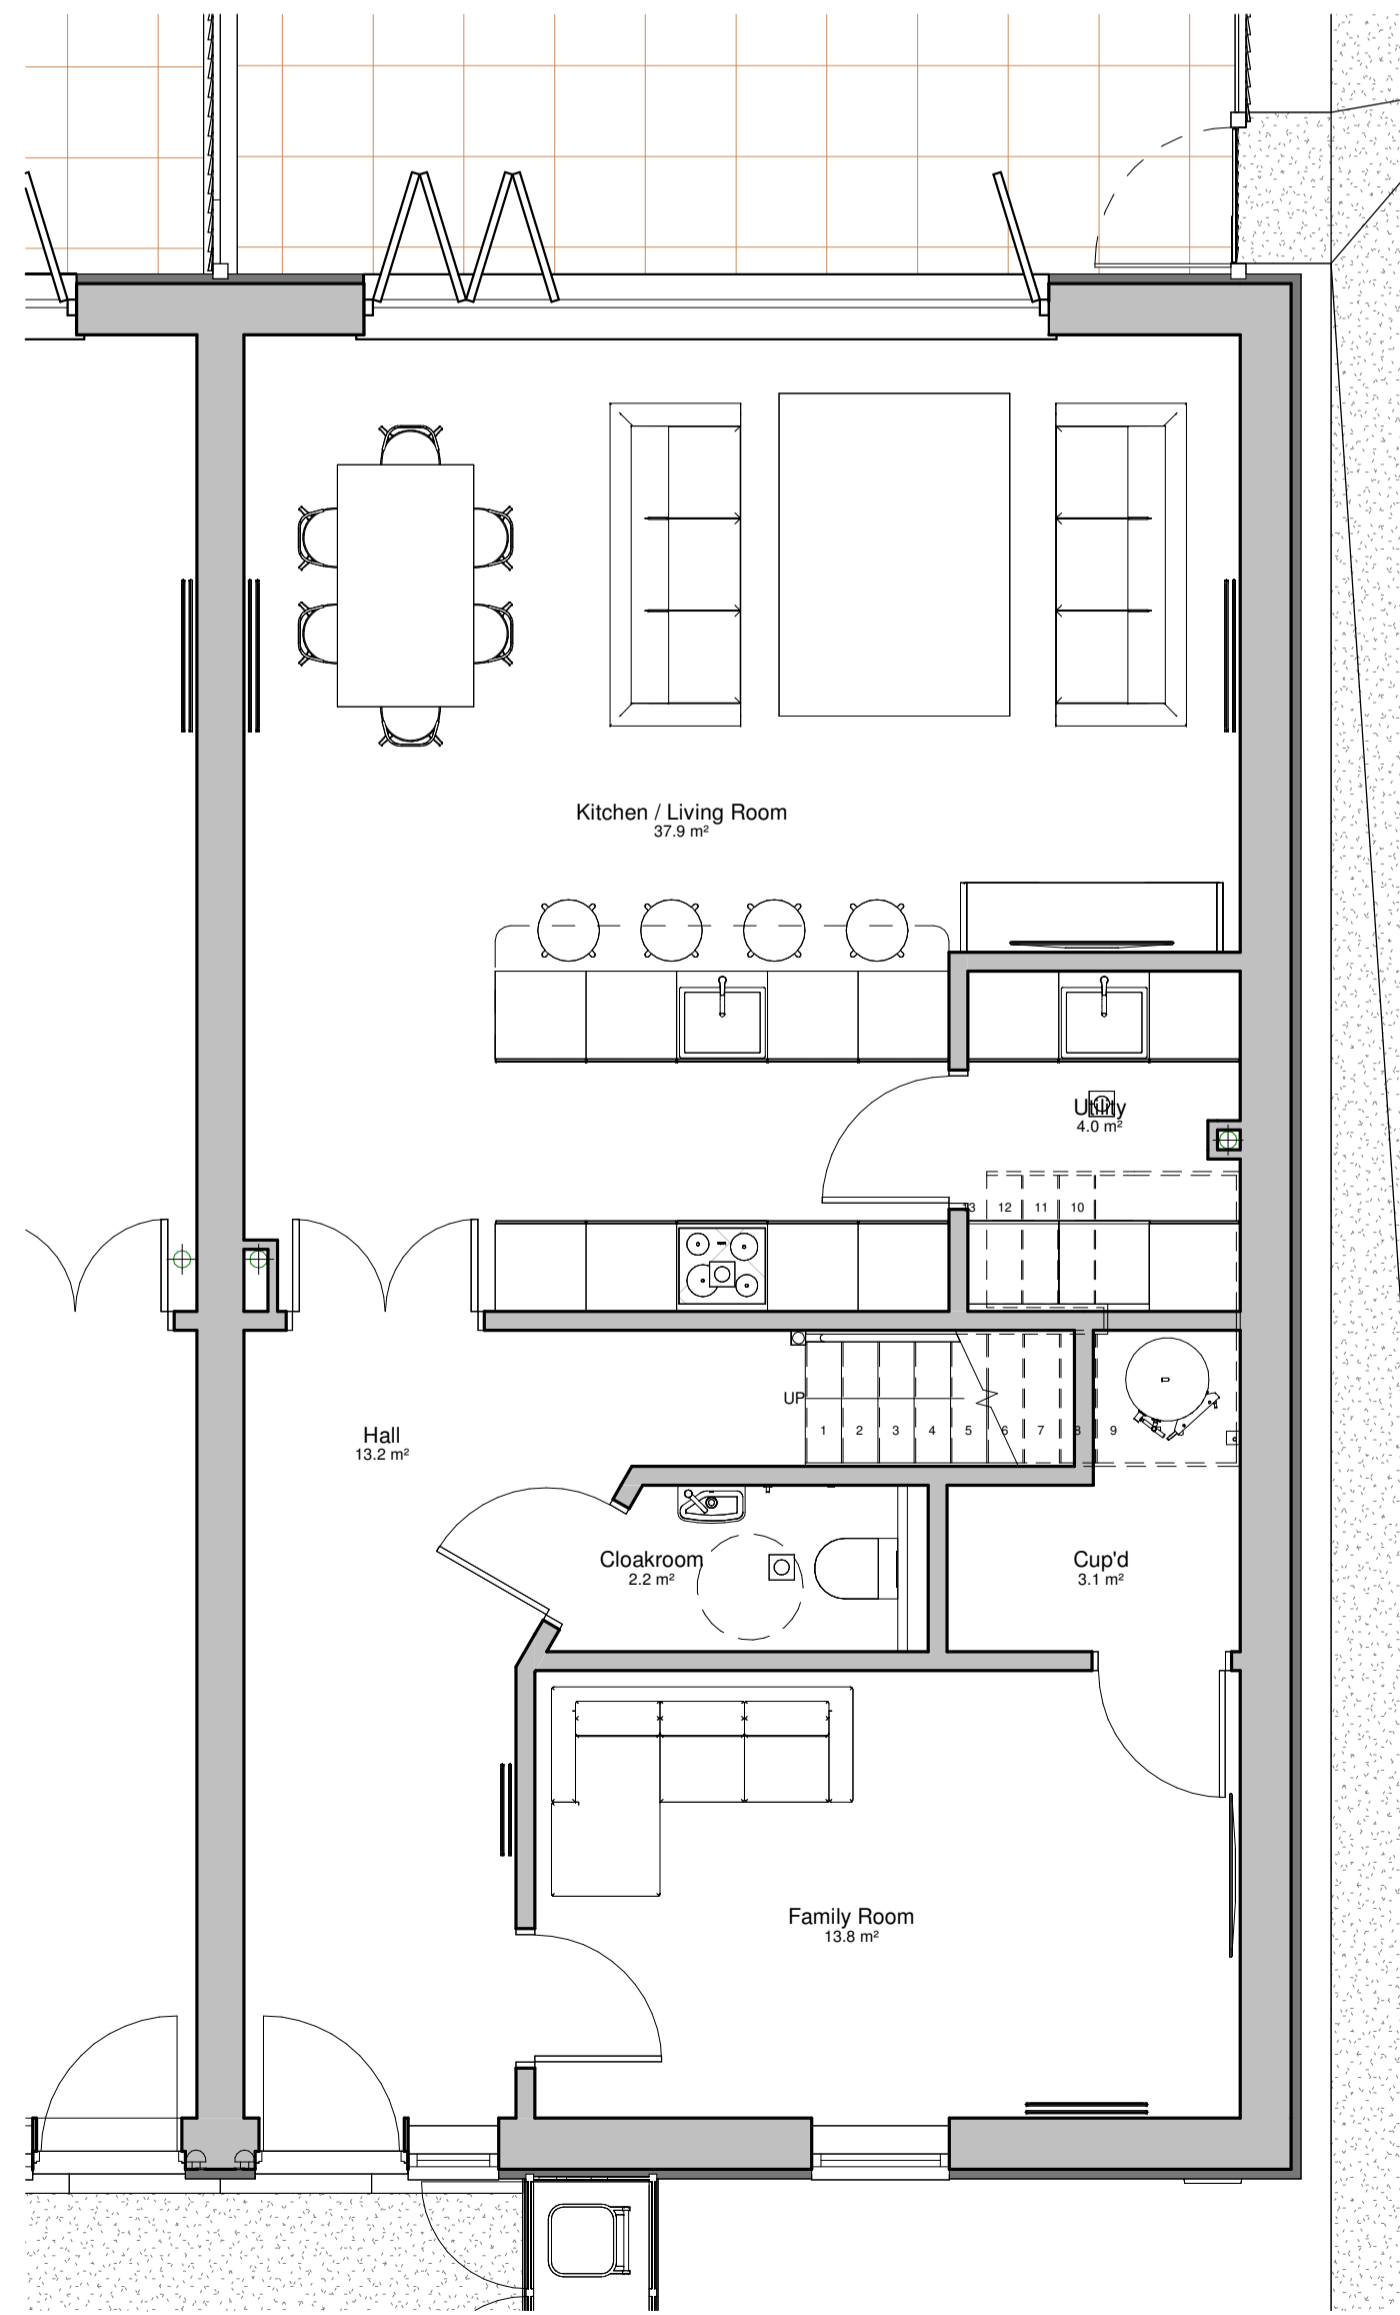

3 Plot 4 - GF  
1 : 50

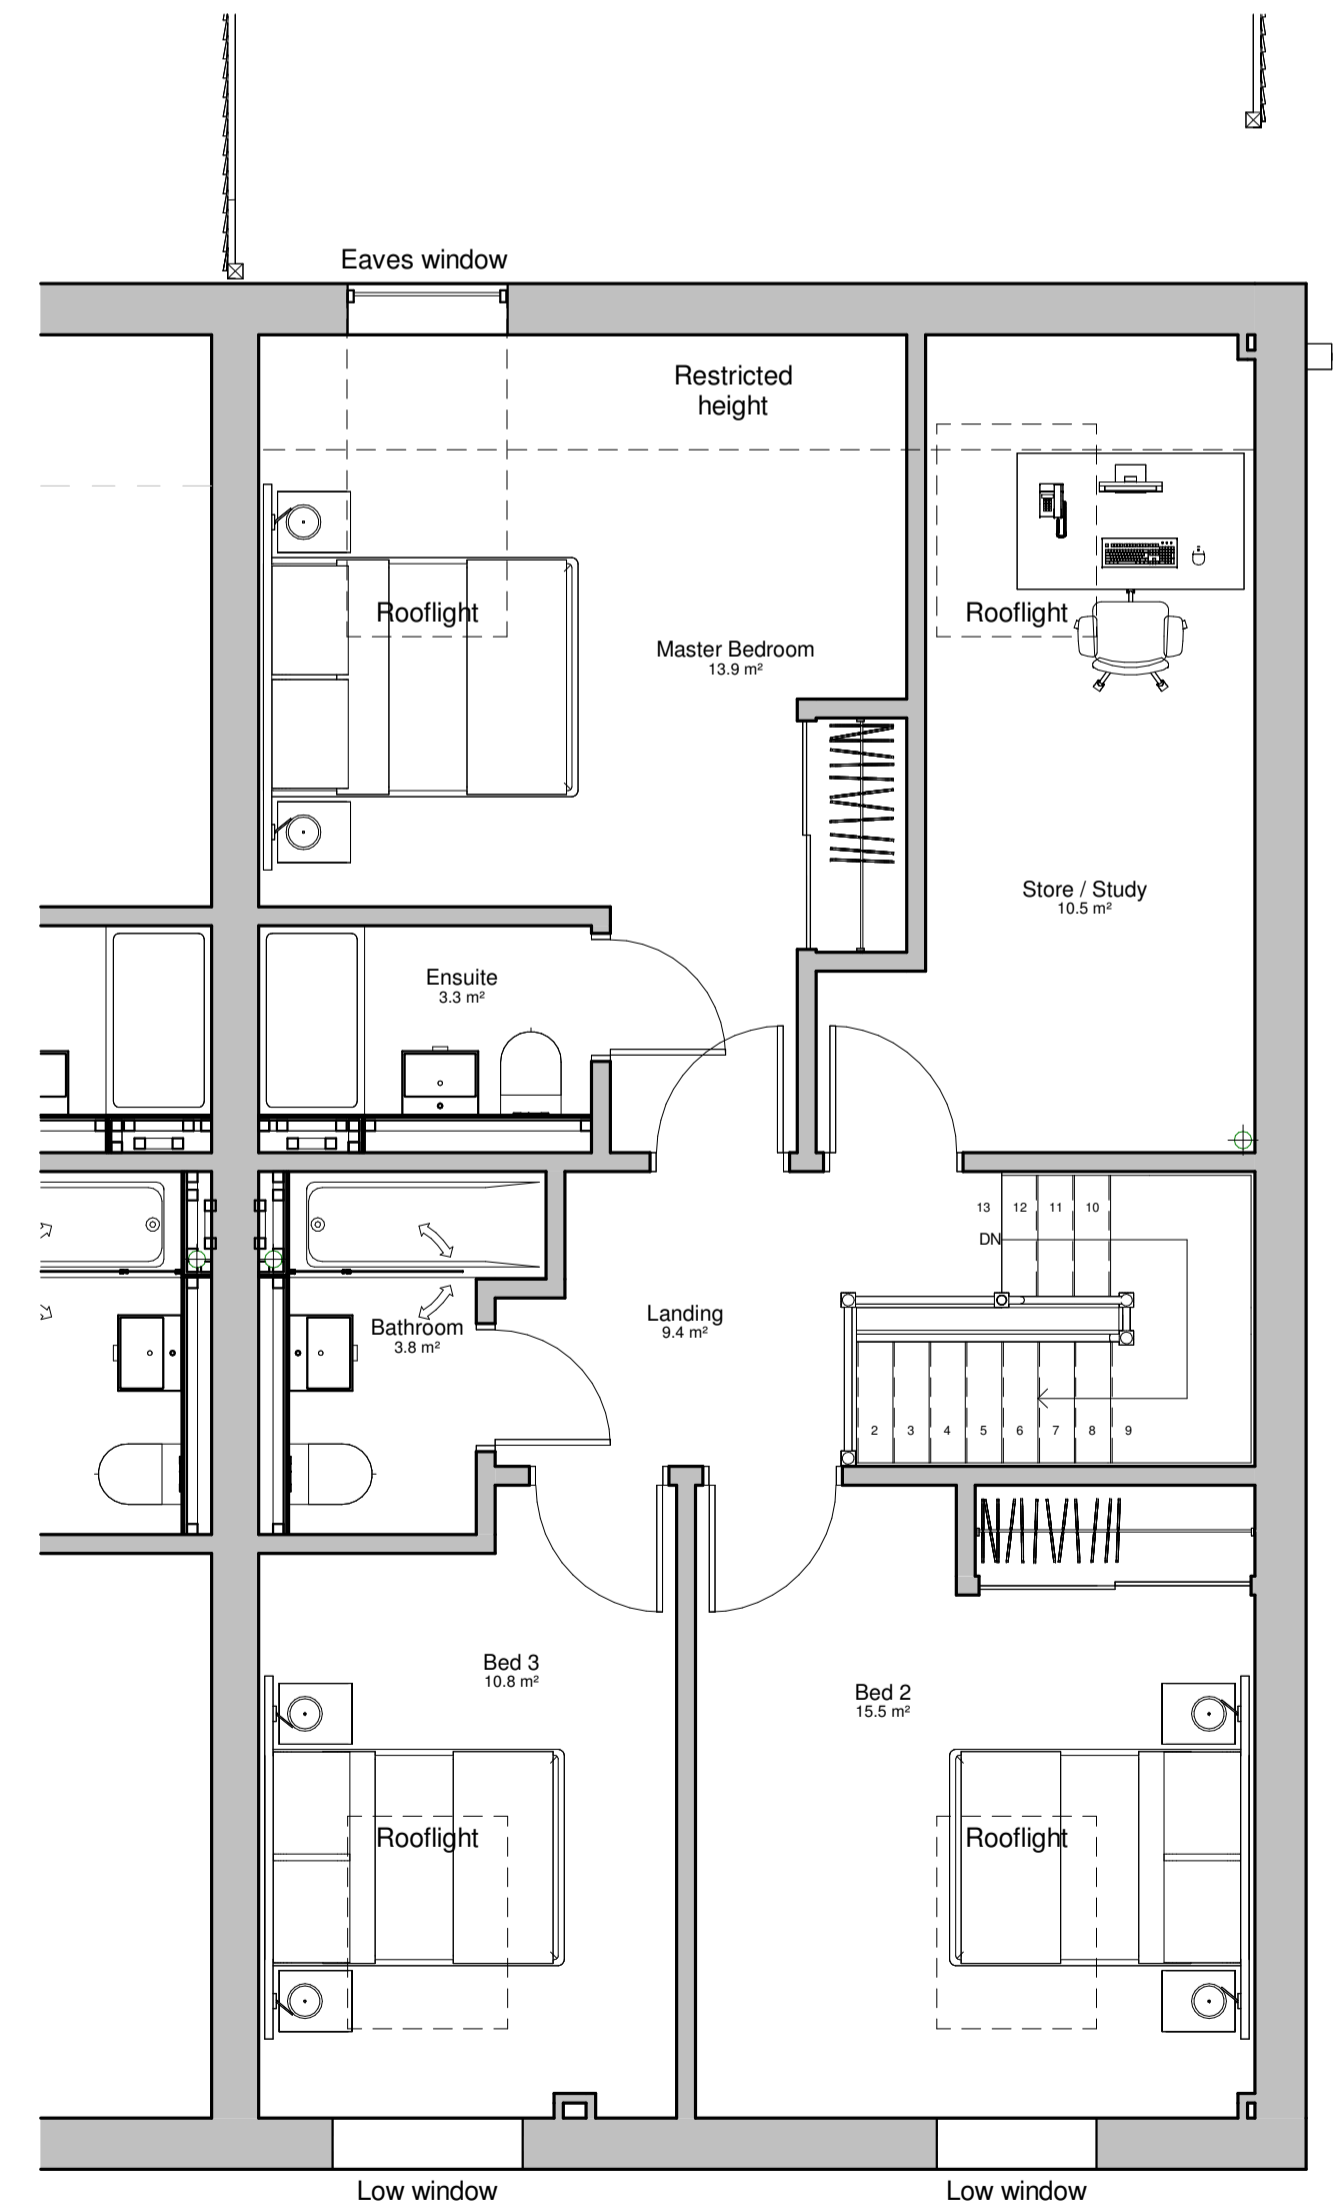

4 Plot 4 - FF  
1 : 50

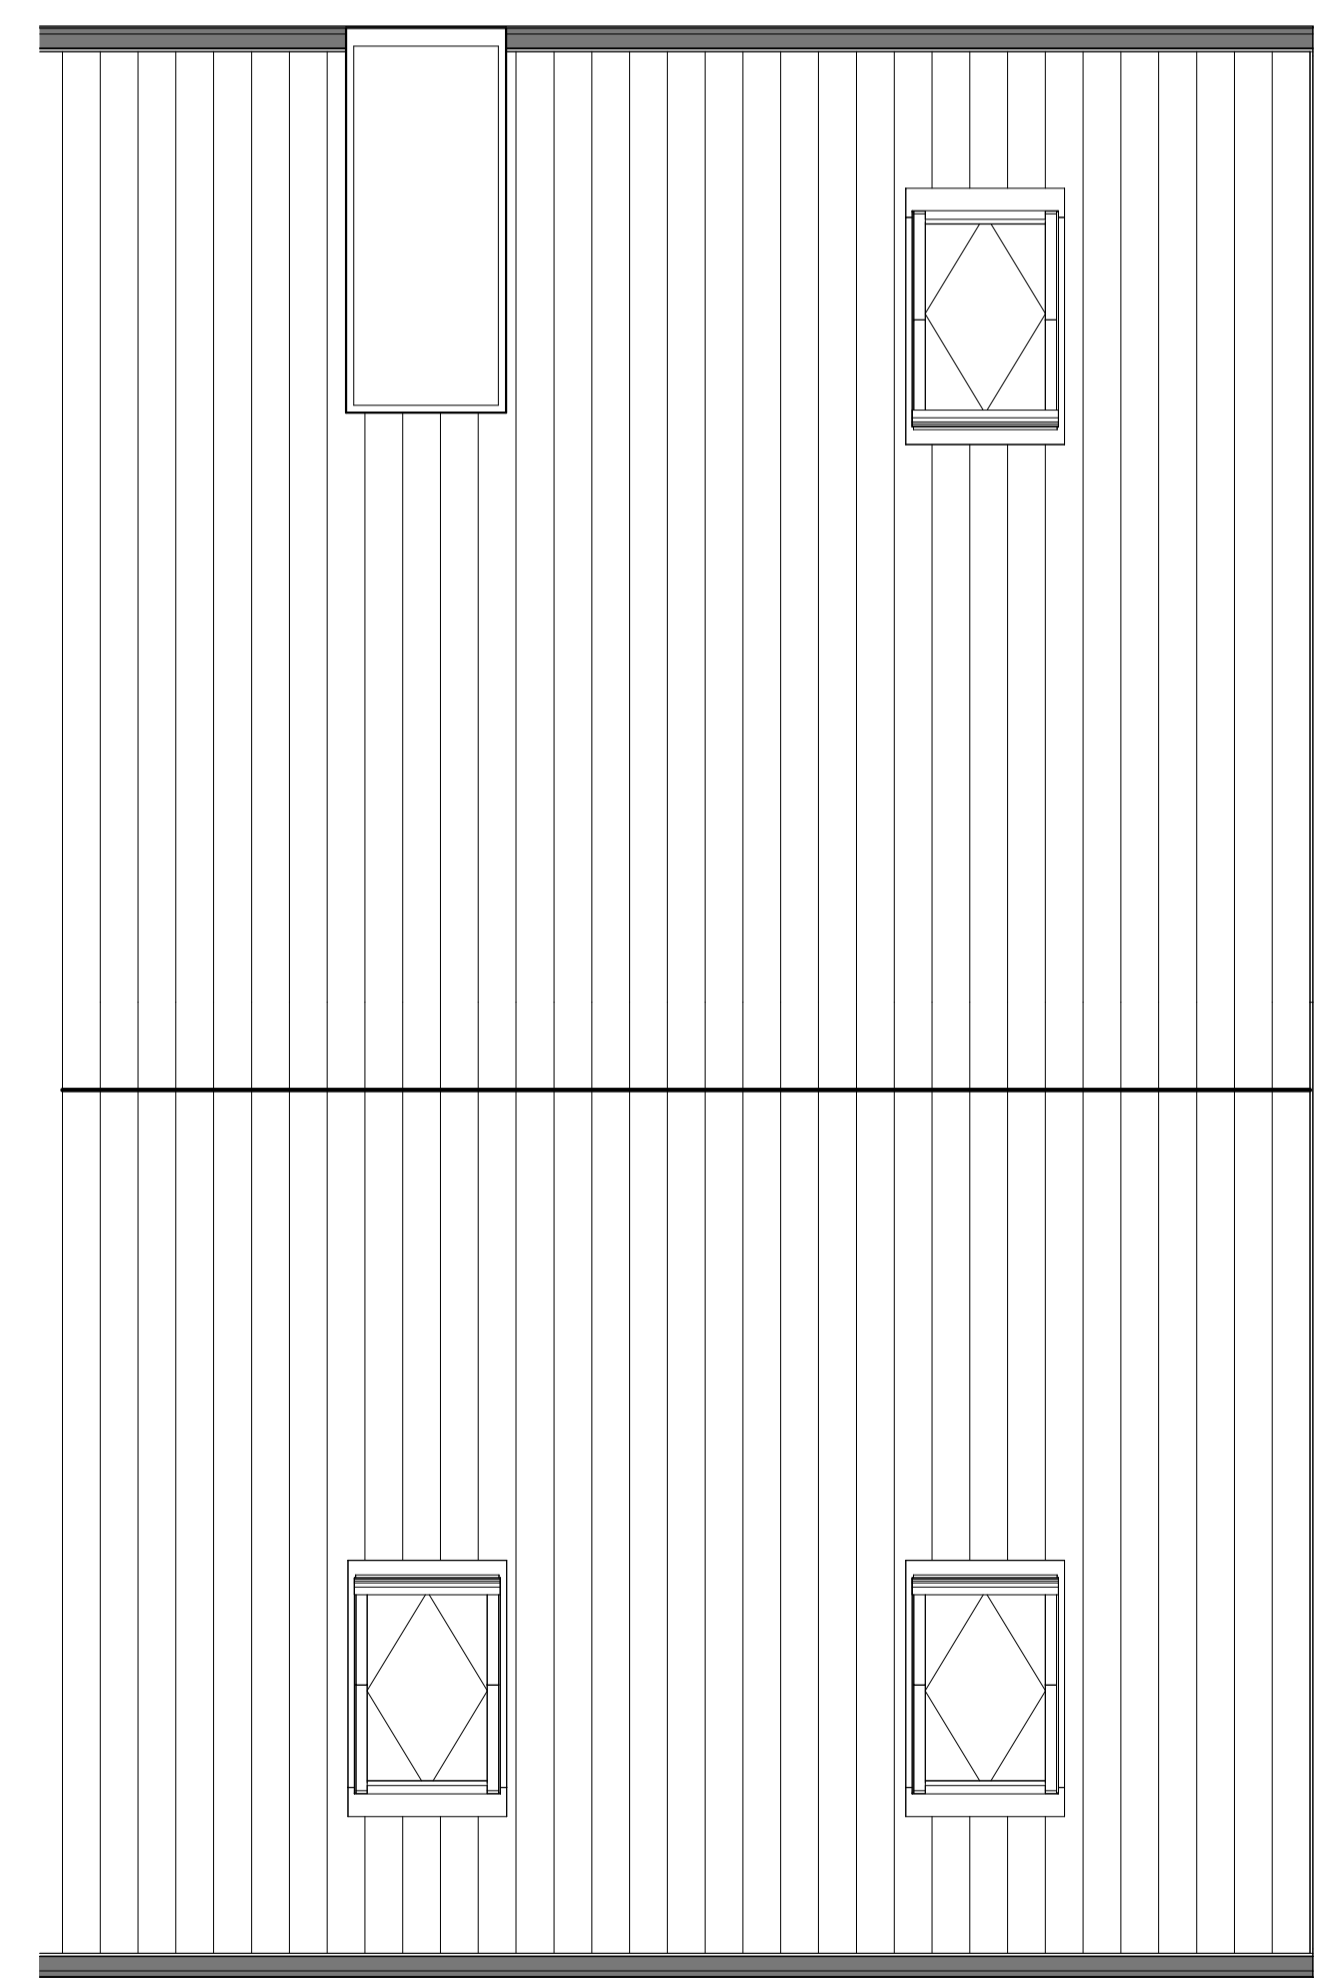

5 Plot 4 - GF  
1 : 50

Rev	Description	Date
01	Client layout changes	25/12/2023
02	Client layout change	22/12/2023
03	Construction issue	10/11/2023
04	Revised issue	10/12/2023

<b>PROJECT:</b> Barn conversion to create 7 x dwellings <b>ADDRESS:</b> Barton Pige Farm, Wingham	<b>CLIENT:</b> CAC Property UK Developments Ltd <b>DRAWING TITLE:</b> Bldg 2 - Construction Plans	<b>DATE:</b> 04/01/2024 <b>SCALE AT A1:</b> As indicated	<b>JOB NO.:</b> 1094 <b>DRWG NO.:</b> 602(2)	<b>DRN BY:</b> DW <b>REV:</b> C3	<b>CHK BY:</b> DW
	<b>ASPECT CONSULTANTS</b>				
	602(2)				