


Existing Long Section | Brent Street



Proposed Long Section Brent Street

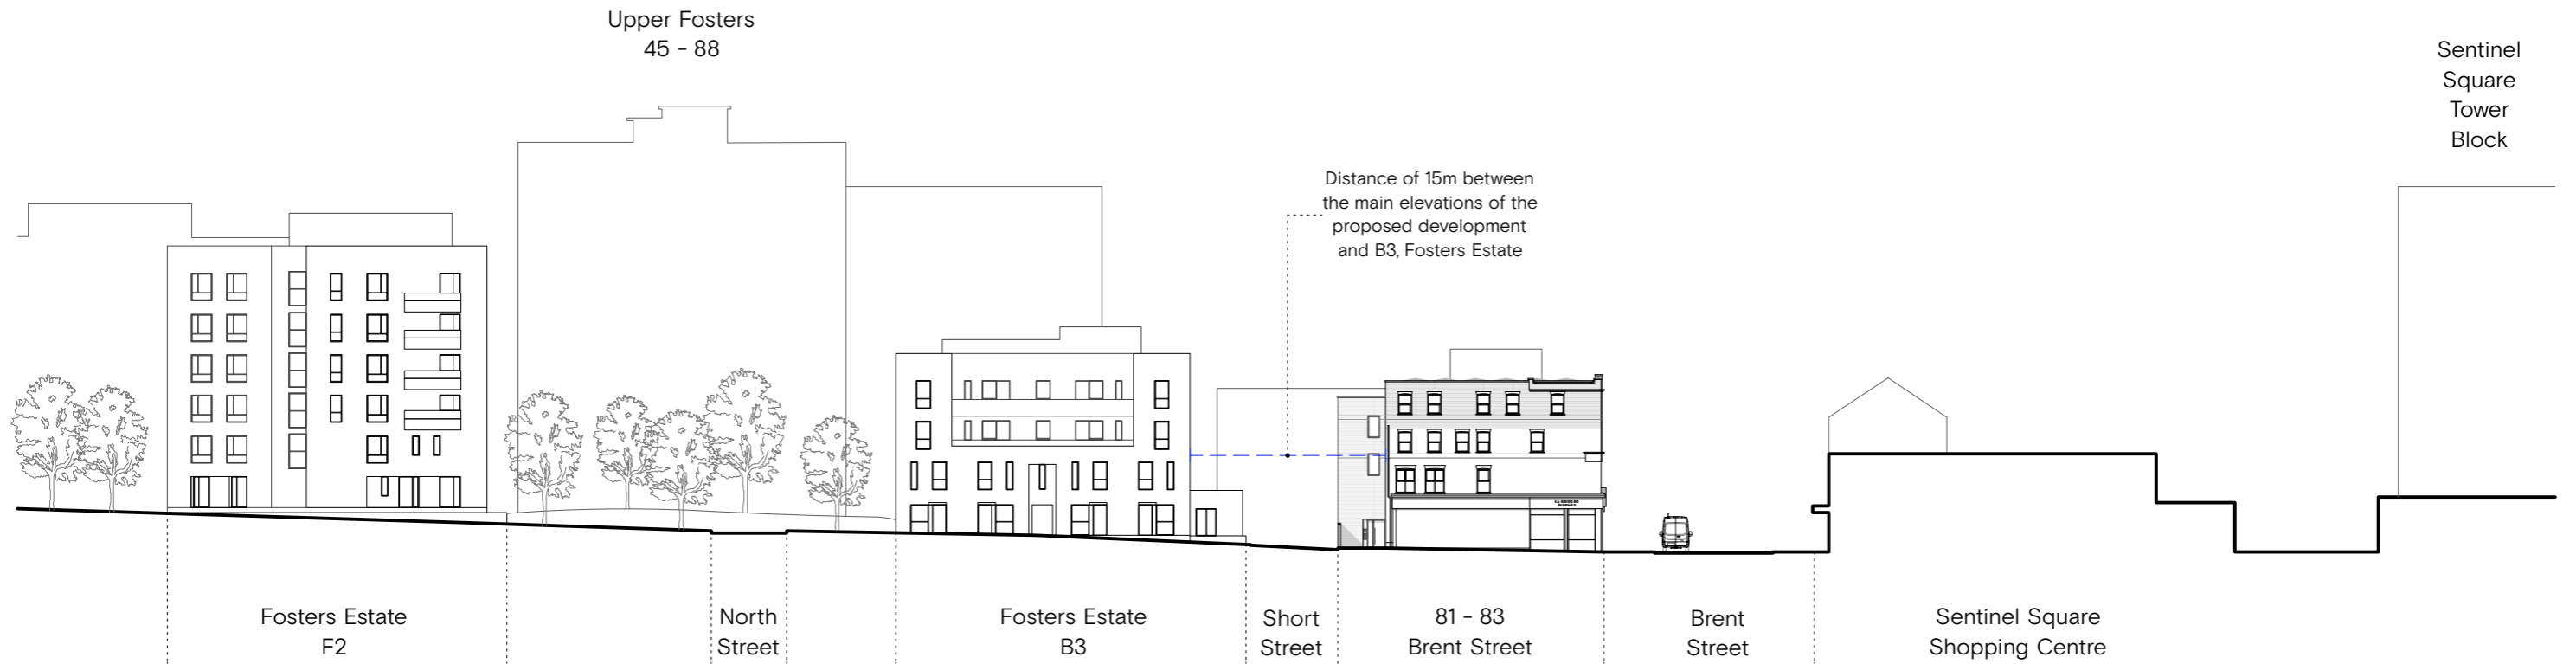

Notes				Project	81 - 83 Brent Street, Hendon, London, NW4 2DY	Scale	1:500@A3
				Title	Existing + Proposed Streetscape Elevation New Brent Street	Date	05/12/23
						Drawn By	BR
						Drawing No.	1097:116
A: 63 Rivington Street, London, EC2A 3QQ E: info@clementsporter.co.uk T: 020 7739 5799 W: www.clementsporter.co.uk			Revision	Date	Description	Do not scale from this drawing This drawing is copyright	