


Existing Streetscape | Brent Street



Proposed Streetscape | Brent Street

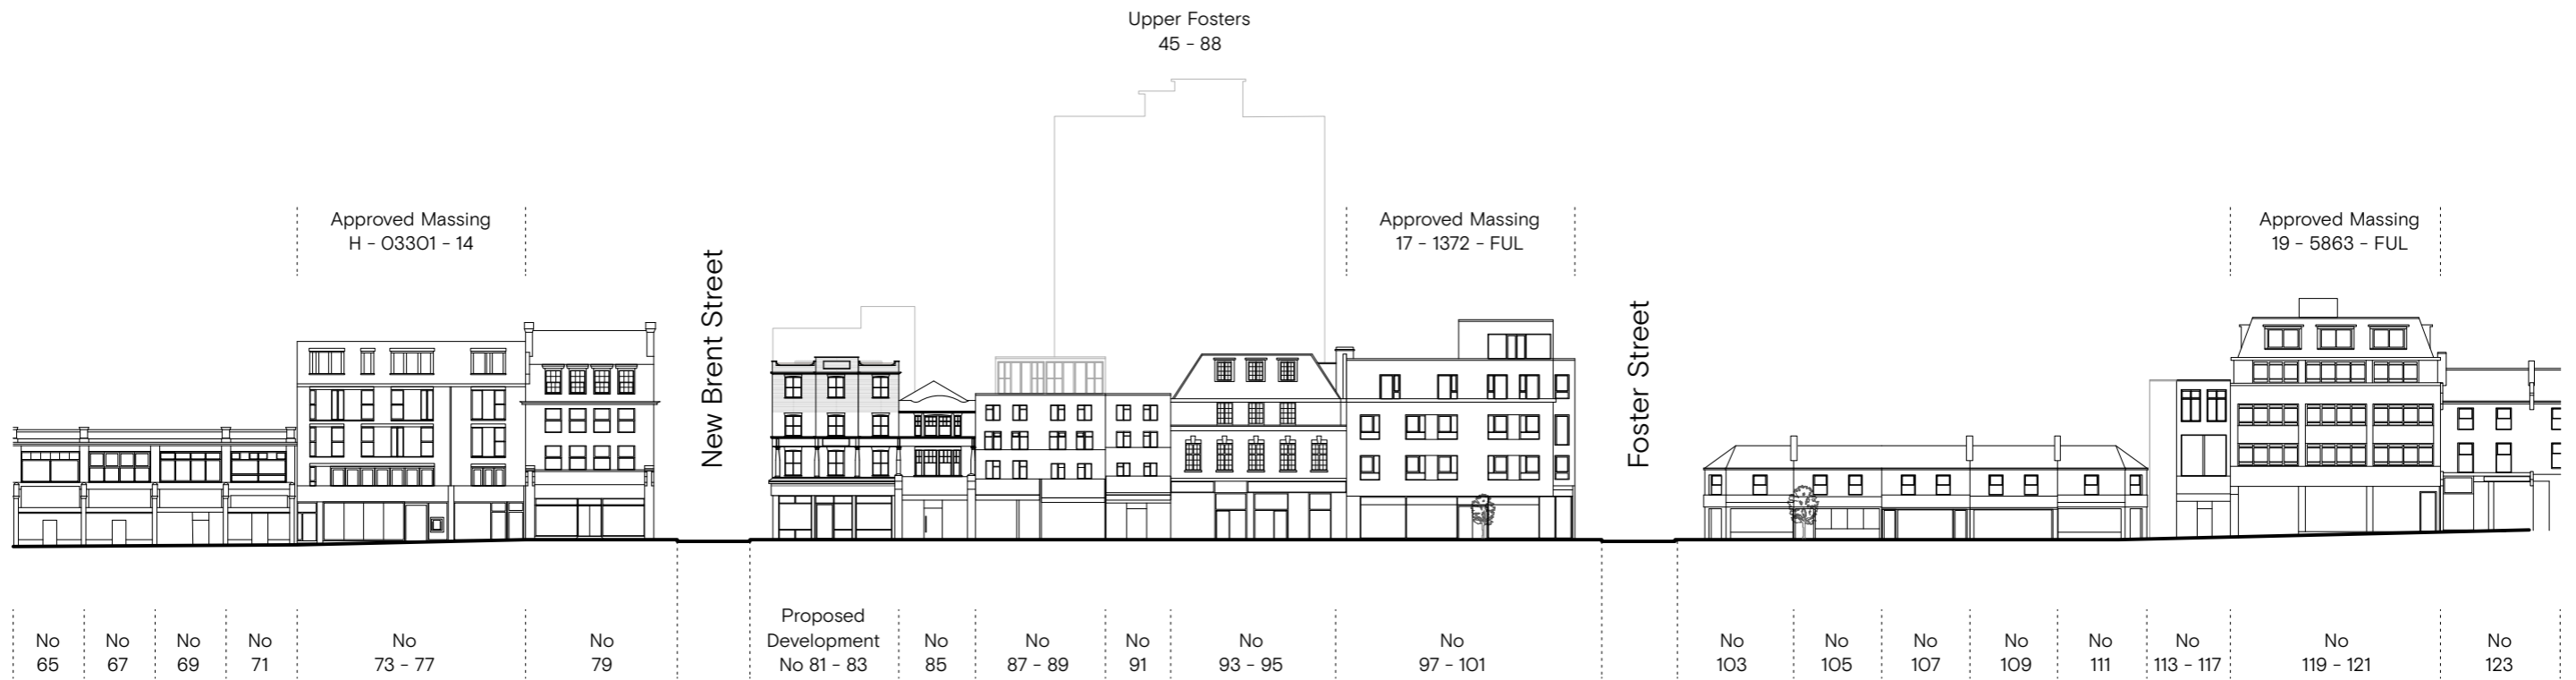

Revision	Date	Description

Project	81 - 83 Brent Street, Hendon, London, NW4 2DY
Title	Existing & Proposed Streetscape Elevation Brent Street

Scale	1:500 @ A3
Date	05/12/23
Drawn By	BR
Drawing No.	1097.115
Do not scale from this drawing This drawing is copyright	