




Roof

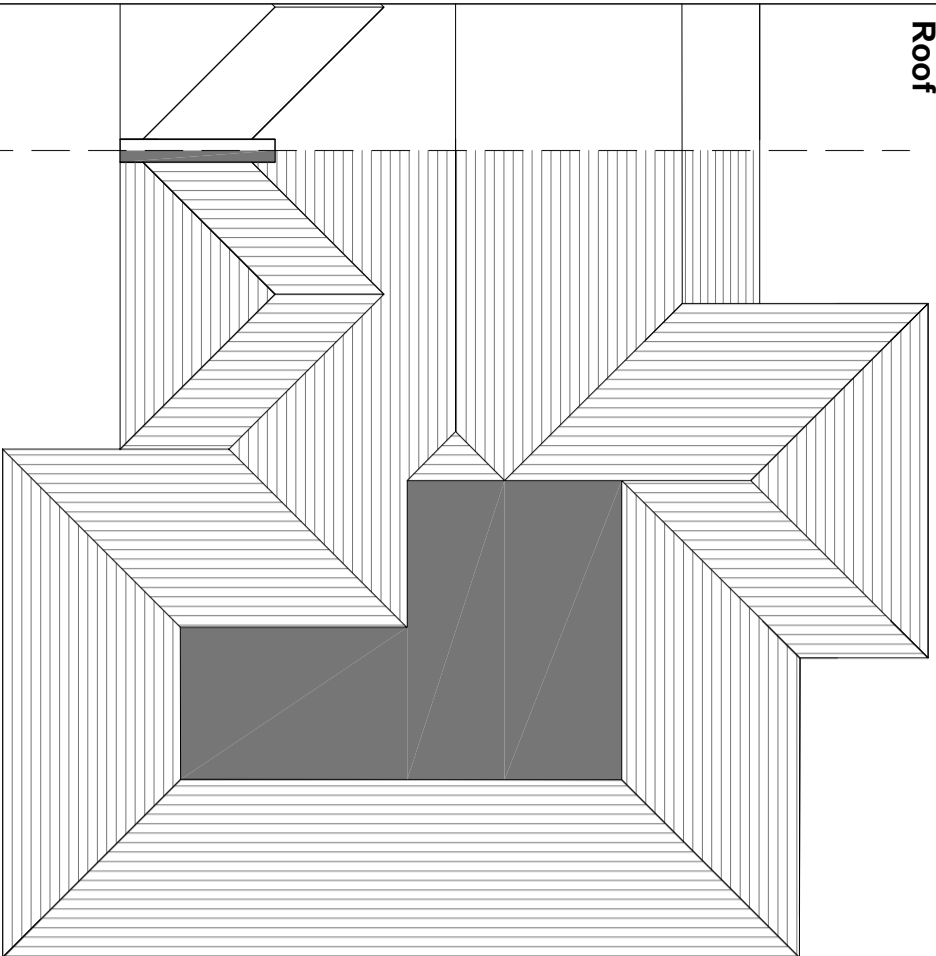


Cross Section - Side

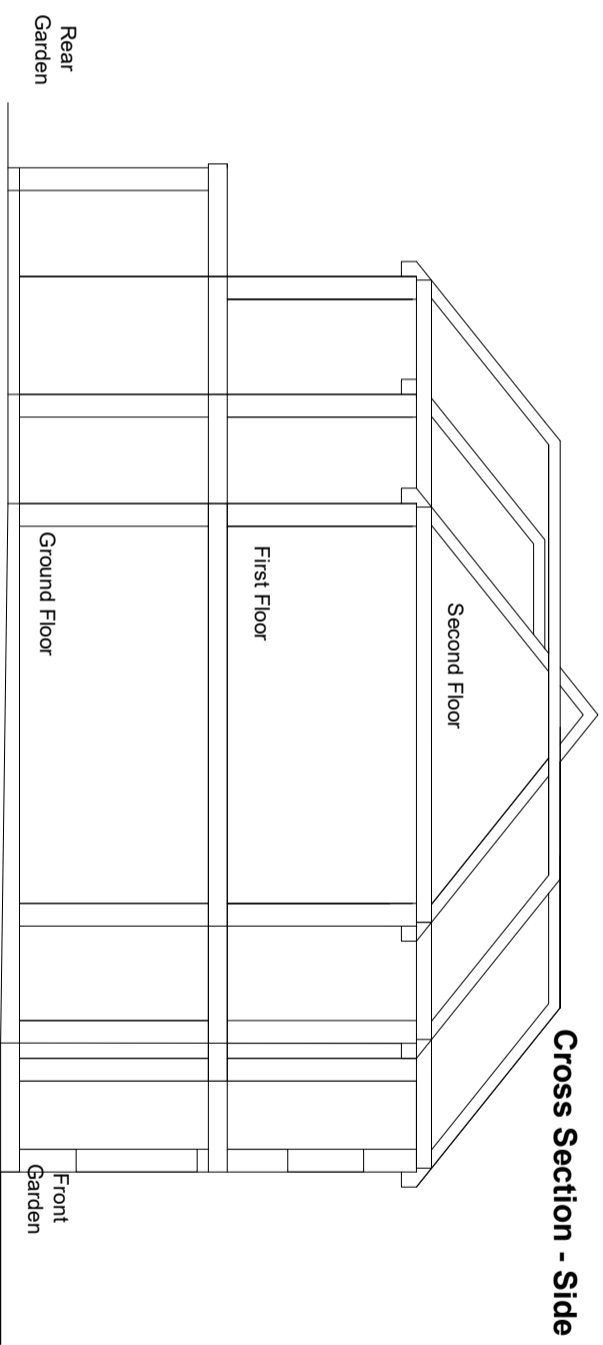


Elevation - Side

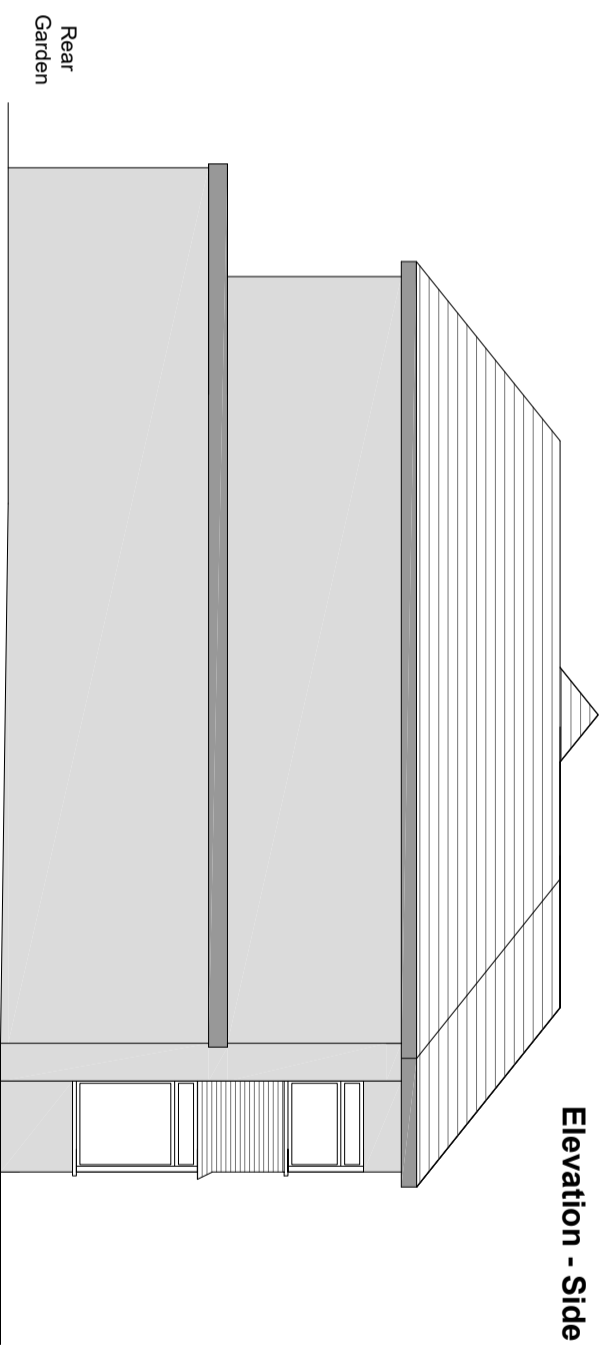

Front - Side

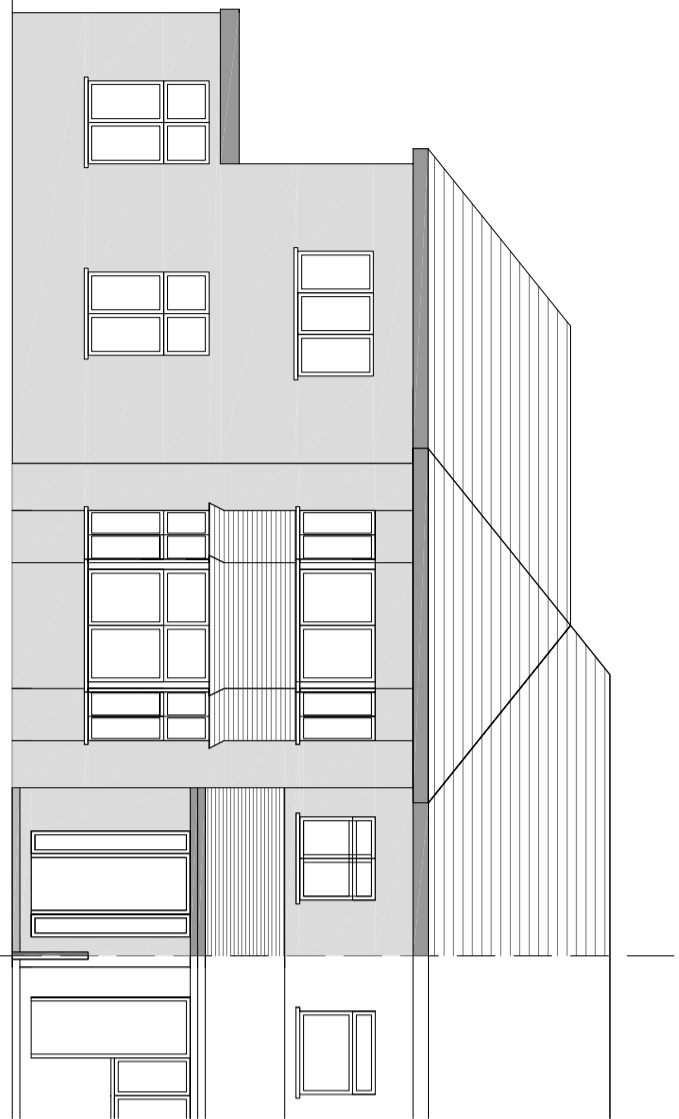


Elevation - Rear

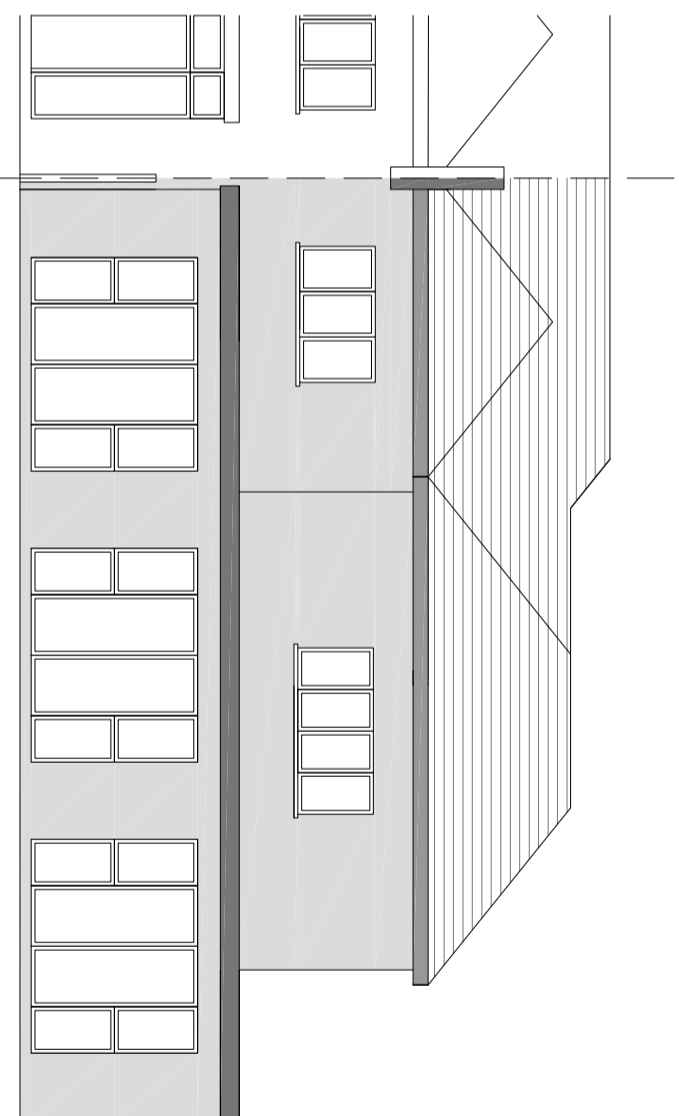

NOTES:

Proposed - Plans
Roof
Cross Section
Elevations

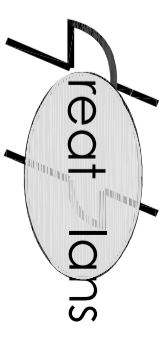

Contacts:

07976 928 789

E-Mail: joel.gray@greatplans.co.uk


Client:

Location:

1 Renters Avenue
London
NW4 3QY

Scale: 1:100 @ A3

0 1M 5M

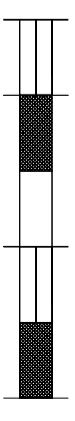

Date:

03-01-24

Drawn By:

Joel Gray

Drng No:

04