




Roof

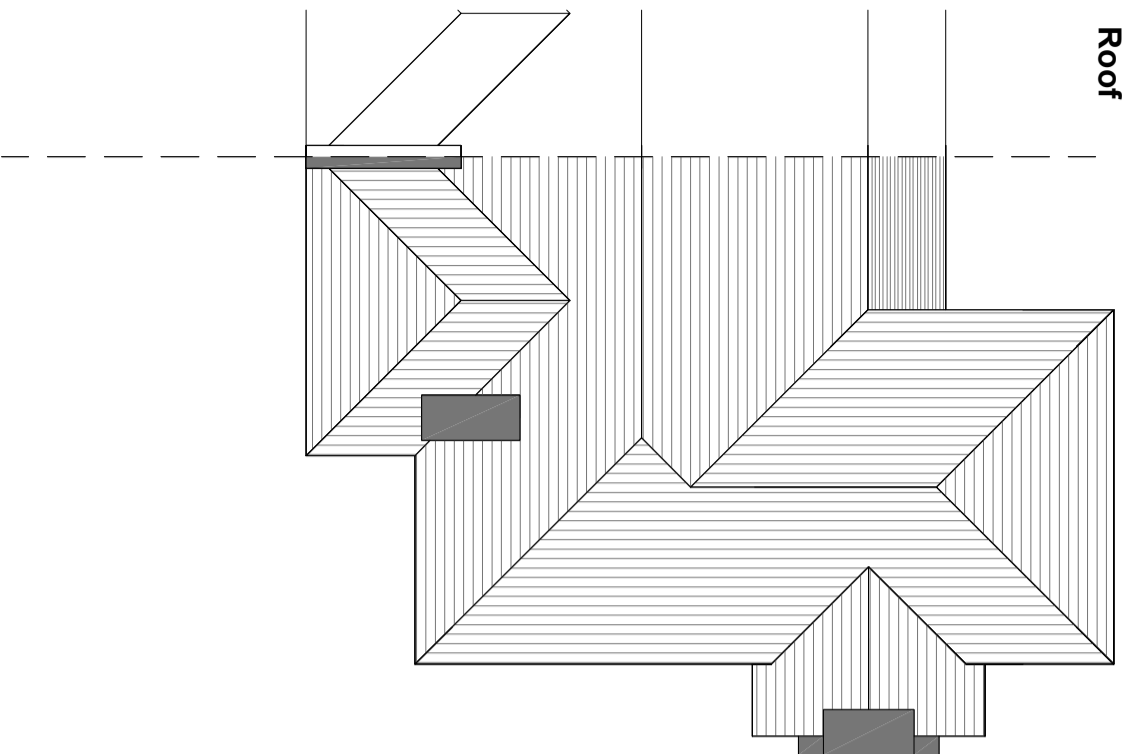

Cross Section - Side


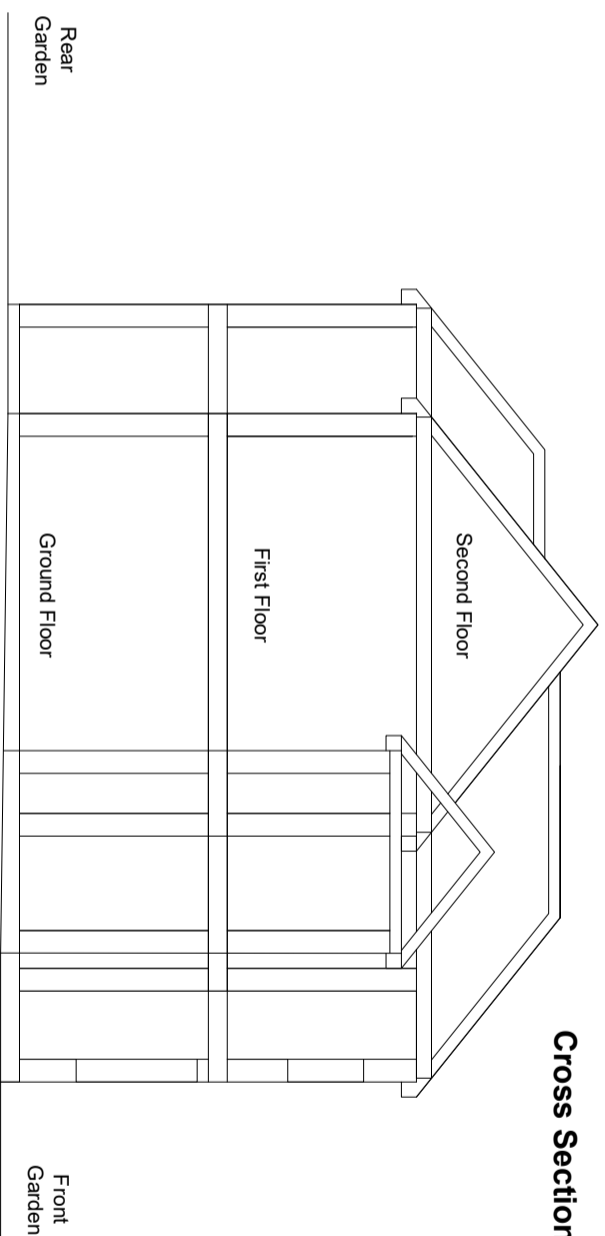


Elevation - Side

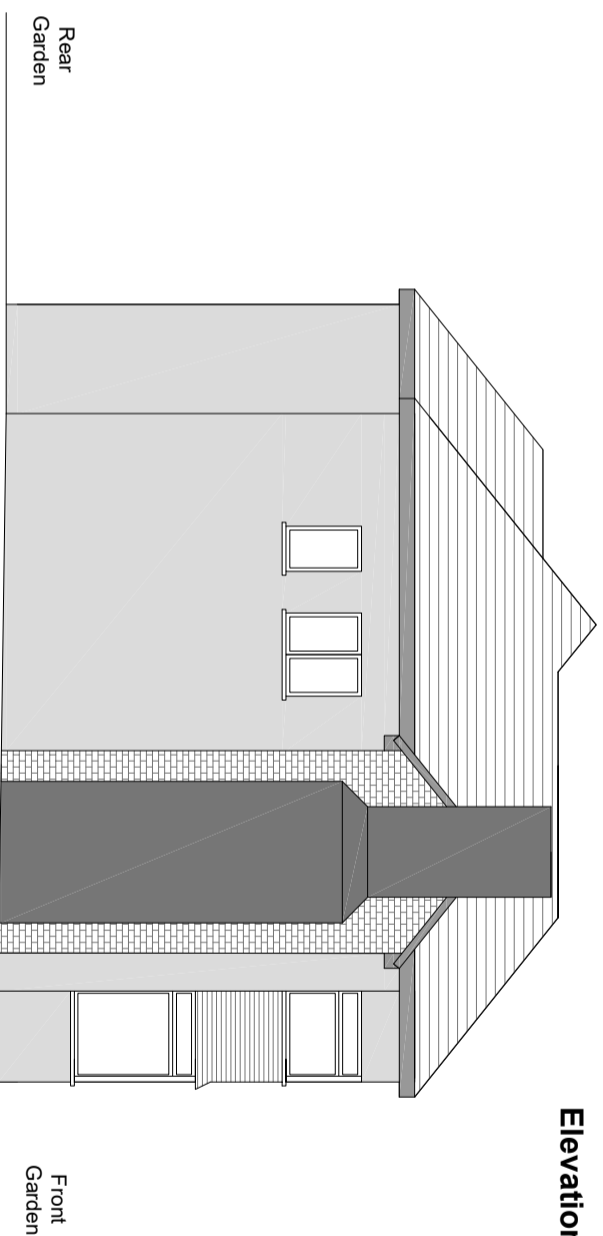


Front - Side

Elevation - Rear

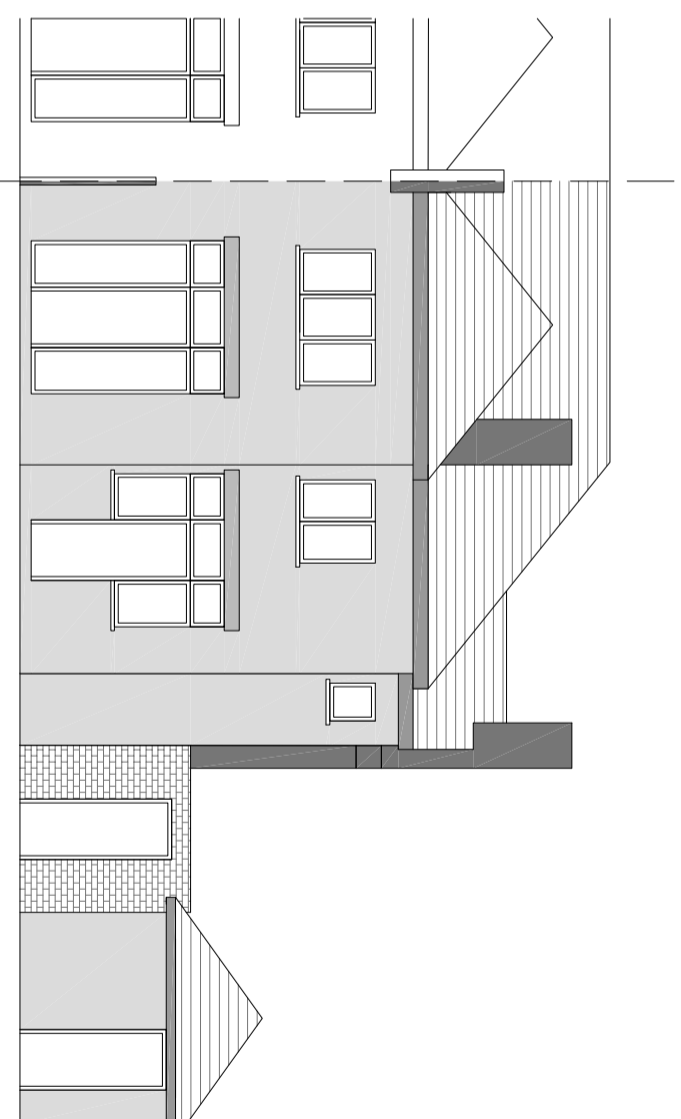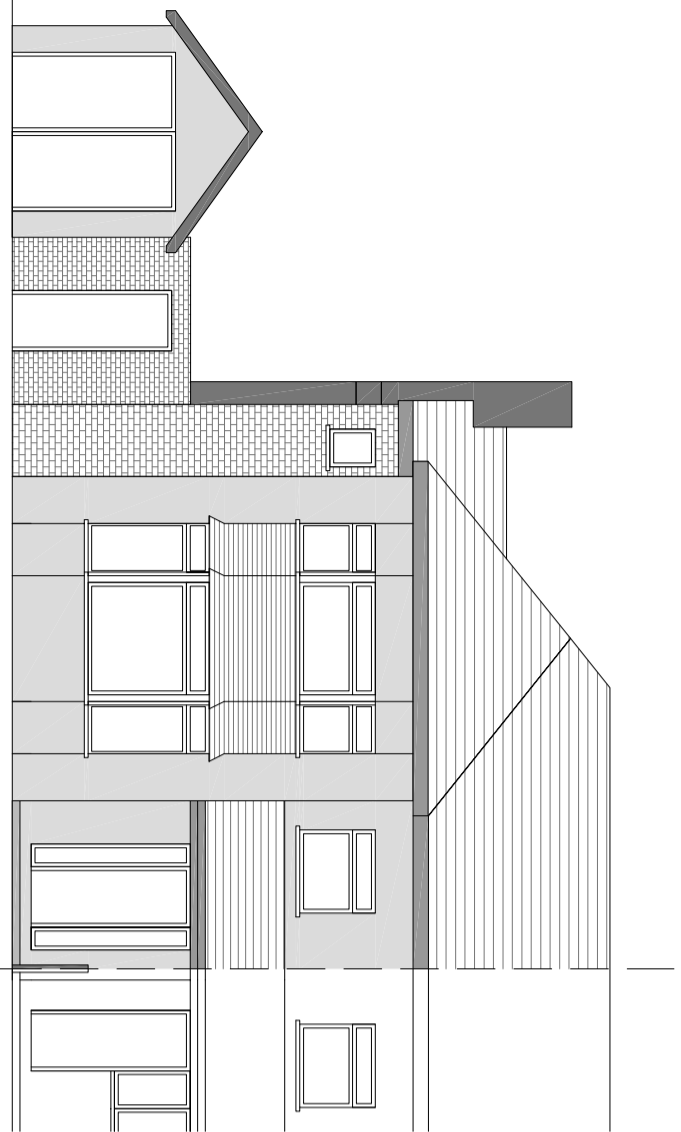

**NOTES:**

Existing - Plans  
Roof  
Cross Section  
Elevations

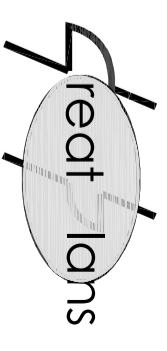

Contacts:

07976 928 789

E-Mail:  
joel.gray@greatplans.co.uk


Client:

Location:

1 Renters Avenue  
London  
NW4 3QY

Scale: 1:100 @ A3

0 1M 5M

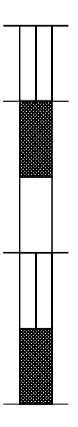

Date:

03-01-24

Drawn By:

Joel Gray

Drng No:

02